


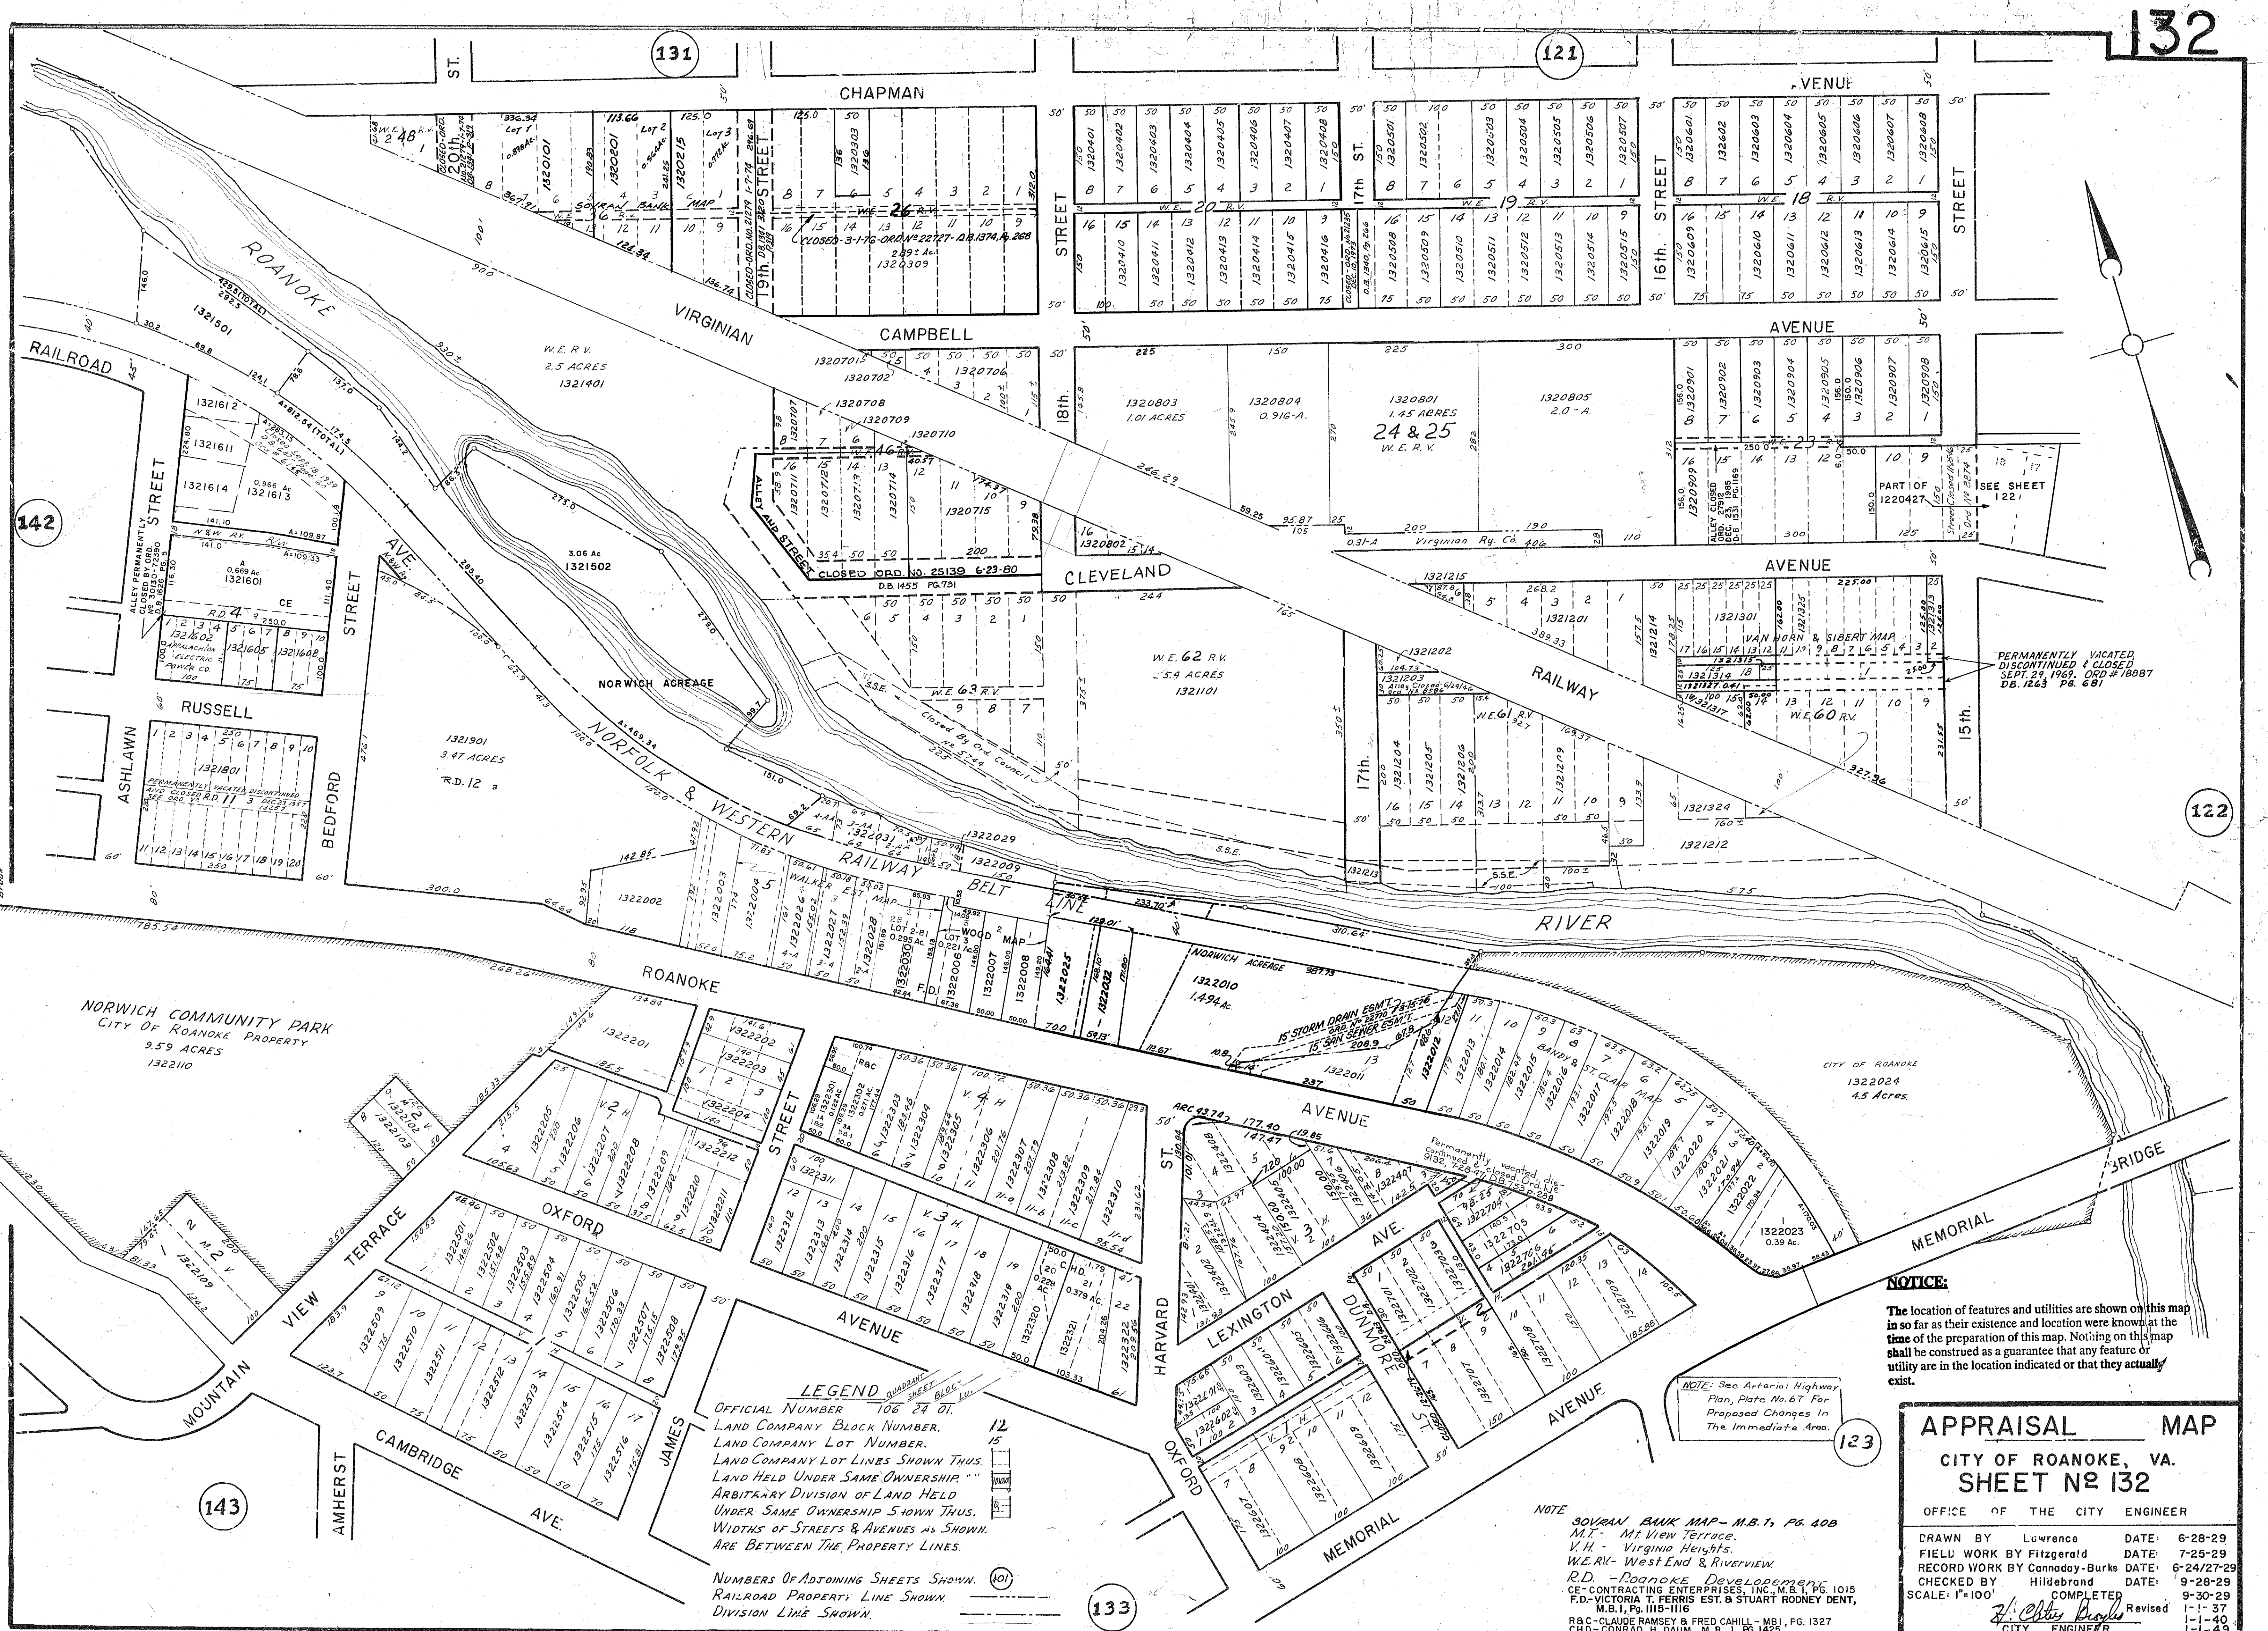

NOTICE:
The location of features and utilities are shown on this map in so far as their existence and location were known at the time of the preparation of this map. Nothing on this map shall be construed as a guarantee that any feature or utility are in the location indicated or that they actually exist.

APPRAISAL MAP
CITY OF ROANOKE, VA.
SHEET No 132

OFFICE OF THE CITY ENGINEER

DRAWN BY	Lawrence	DATE:	6-28-29
FIELD WORK BY	Fitzgerald	DATE:	7-25-29
RECORD WORK BY	Connaday-Burks	DATE:	6-24/27-29
CHECKED BY	Hildebrand	DATE:	9-28-29
SCALE: 1"=100'	COMPLETED	DATE:	9-30-29
	Revised	DATE:	1-1-37
		DATE:	1-1-40
		DATE:	1-1-49

NOTE
SOVRAN BANK MAP - M.B. 1, PG. 408
M.T. - Mt. View Terrace.
V.H. - Virginia Heights.
W.E.R.V. - West End & River View.
R.D. - Roanoke Development.
CE - CONTRACTING ENTERPRISES, INC. M.B. 1, PG. 1015
F.D. - VICTORIA T. FERRIS EST. & STUART RODNEY DENT, M.B. 1, PG. 1115-1116
R.C. - CLAUDE RAMSEY & FRED CAHILL - M.B. 1, PG. 1327
C.H.D. - CONRAD H. DAUM, M.B. 1, PG. 1425

LEGEND
OFFICIAL NUMBER 106 24 01.
LAND COMPANY BLOCK NUMBER.
LAND COMPANY LOT NUMBER.
LAND COMPANY LOT LINES SHOWN THUS.
LAND HELD UNDER SAME OWNERSHIP.
ARBITRARY DIVISION OF LAND HELD UNDER SAME OWNERSHIP SHOWN THUS.
WIDTHS OF STREETS & AVENUES AS SHOWN.
ARE BETWEEN THE PROPERTY LINES.

NUMBERS OF ADJOINING SHEETS SHOWN.
RAILROAD PROPERTY LINE SHOWN.
DIVISION LINE SHOWN.