


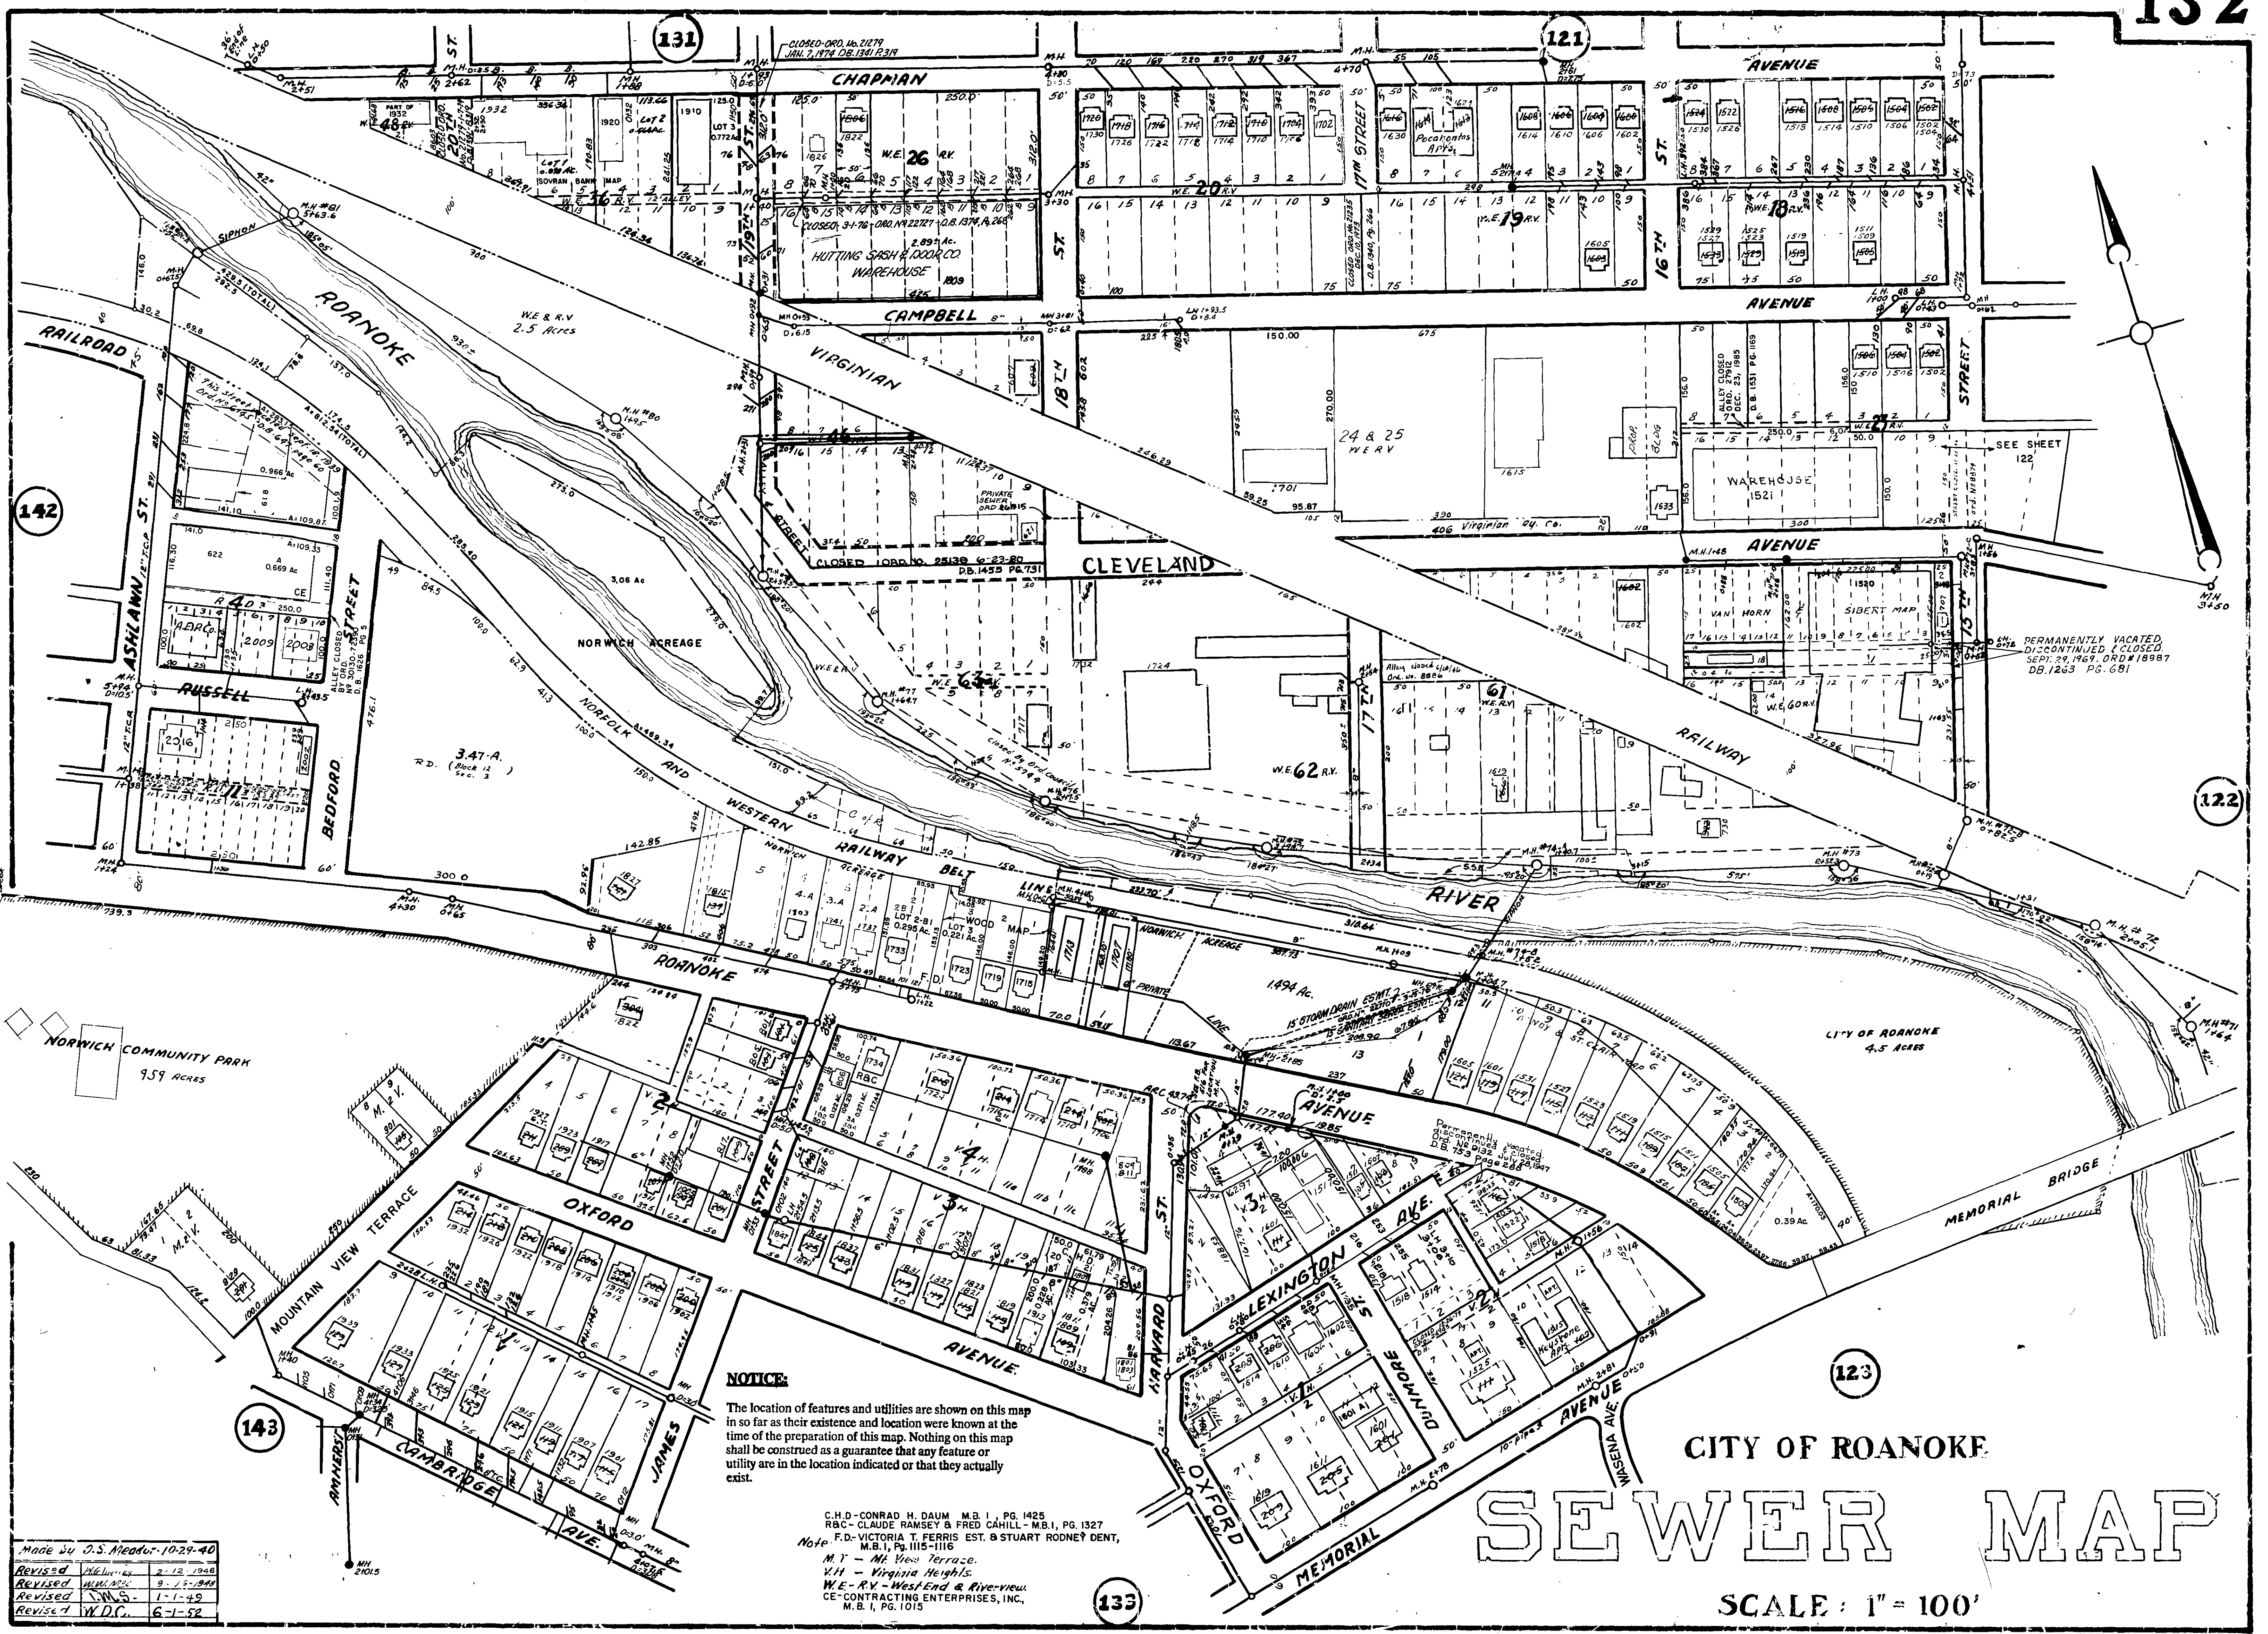

NOTICE:
The location of features and utilities are shown on this map in so far as their existence and location were known at the time of the preparation of this map. Nothing on this map shall be construed as a guarantee that any feature or utility are in the location indicated or that they actually exist.

C.H.D.-CONRAD H. DAUM, M.B.I., PG. 1425
R&C-CLAUDE RAMSEY & FRED CAHILL - M.B.I., PG. 1327
Note: F.D.-VICTORIA T. FERRIS, EST. & STUART RODNEY DENT, M.B.I., PG. 1115-1116
M.V. - Mt. View Terrace.
V.H. - Virginia Heights.
W.E.-R.V. - West End & River View.
CE-CONTRACTING ENTERPRISES, INC., M.B.I., PG. 1015

Made by O.S. Meador 10-29-40

Revised	W.C.M.	2-12-1948
Revised	W.C.M.	9-15-1949
Revised	W.C.M.	1-1-49
Revised	W.D.C.	6-1-52

SEWER MAP

CITY OF ROANOKE

SCALE: 1" = 100'