


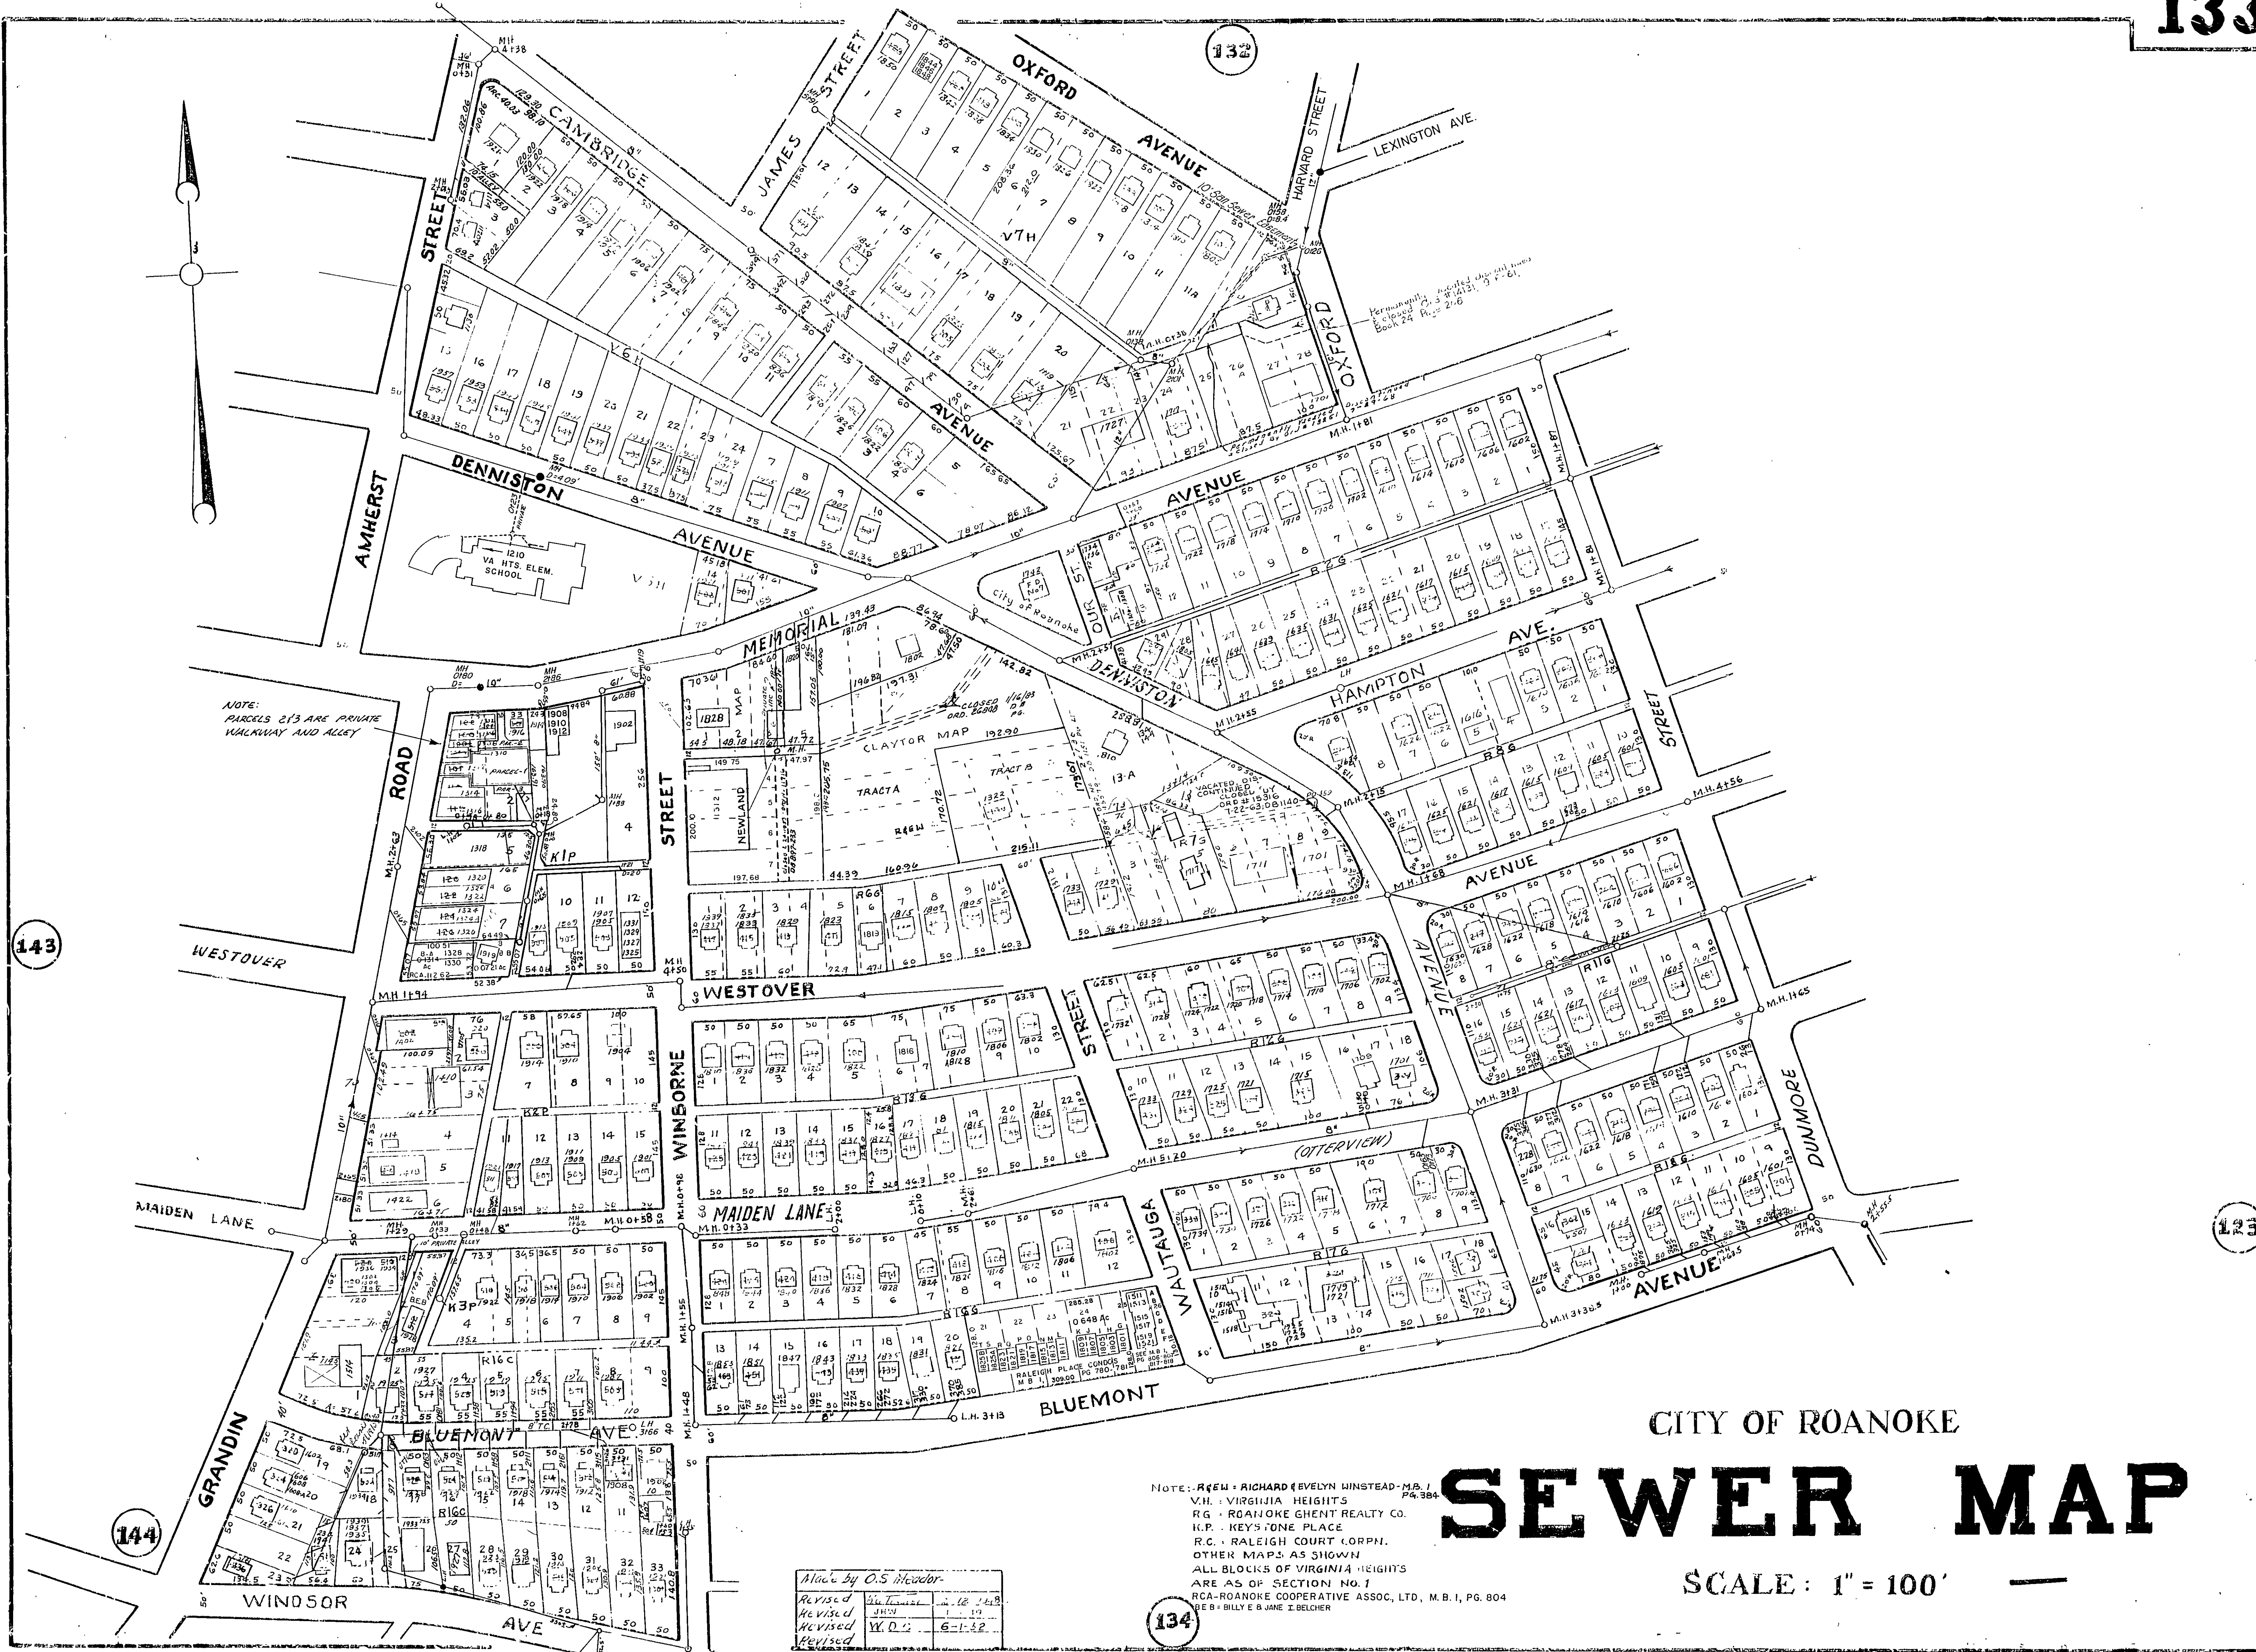

SEWER MAP

SCALE: 1" = 100'

NOTE: R.E.W. - RICHARD EVELYN WINSTEAD - M.B. 1 PG. 384
V.H. - VIRGINIA HEIGHTS
R.G. - ROANOKE GHEAT REALTY CO.
K.P. - KEYSTONE PLACE
R.C. - RALEIGH COURT CORPH.
OTHER MAPS AS SHOWN
ALL BLOCKS OF VIRGINIA HEIGHTS
ARE AS OF SECTION NO. 1
RCA-ROANOKE COOPERATIVE ASSOC. LTD., M.B. 1, PG. 804
DE 6 - BILLY E & JANE J. BELCHER

Made by O.S. Hendon

Revised	11-1-48
Revised	11-1-48
Revised	11-1-48
Revised	11-1-48