


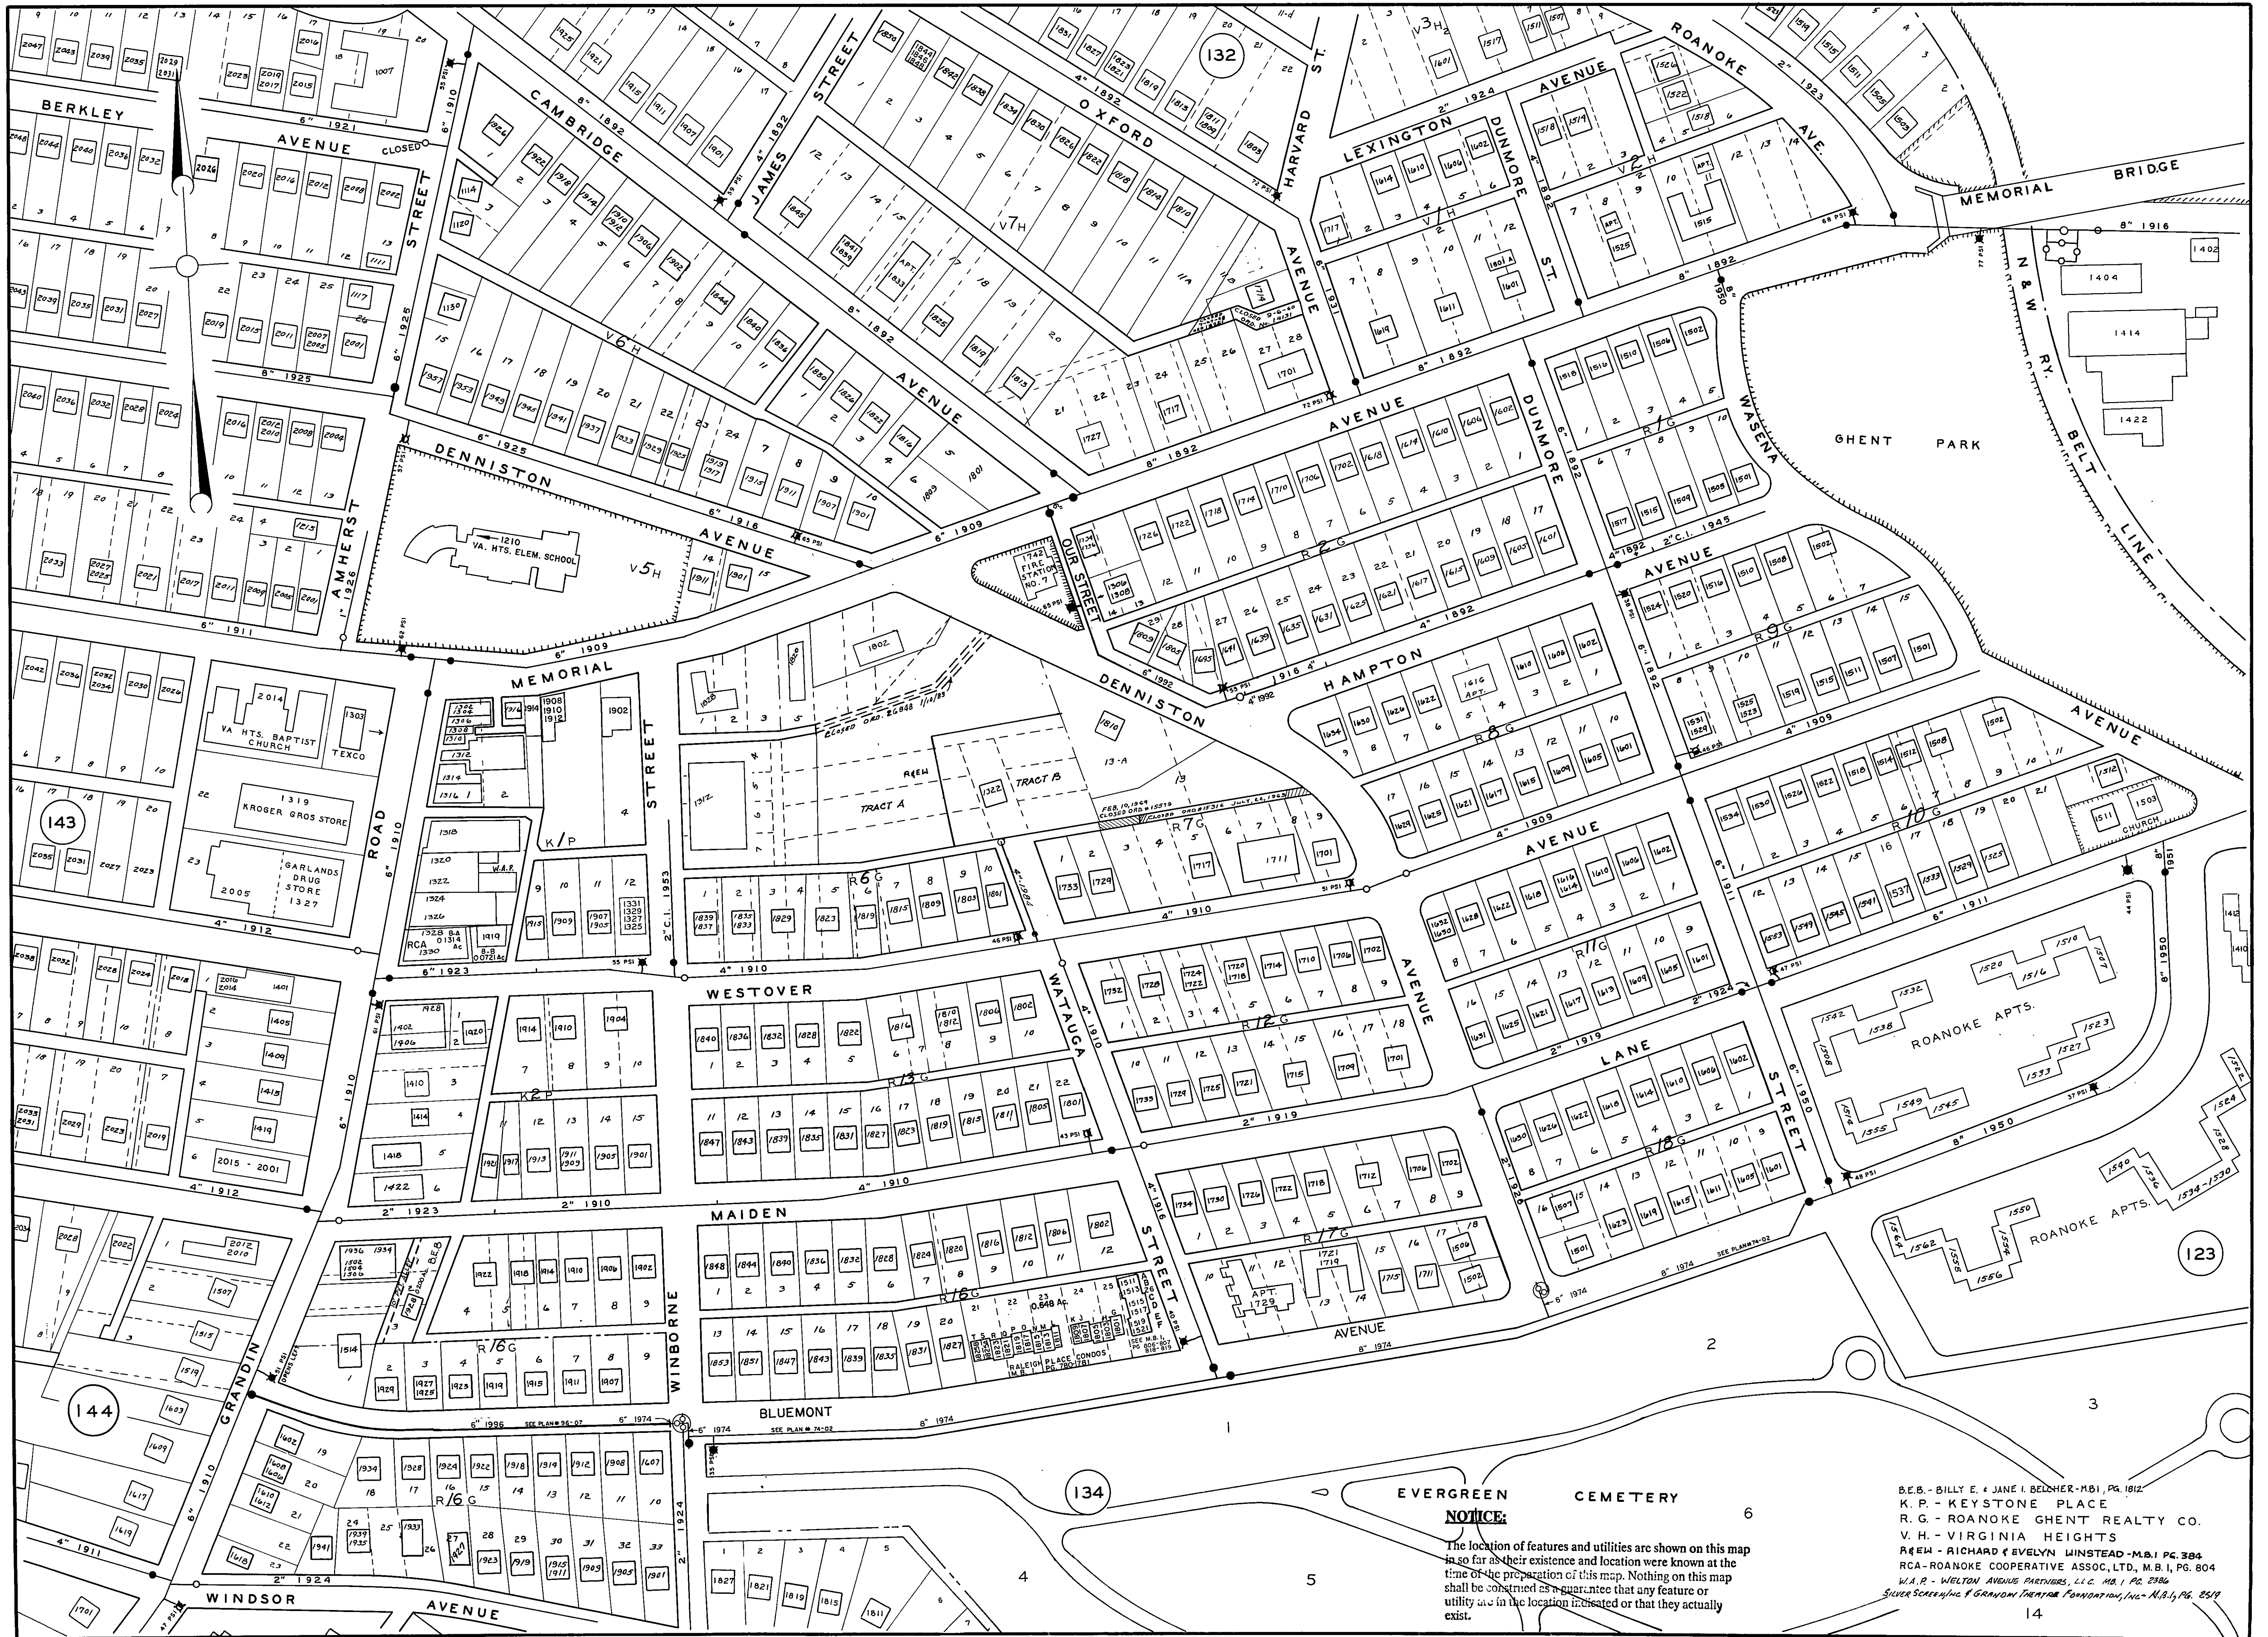

NOTICE:

The location of features and utilities are shown on this map in so far as their existence and location were known at the time of the preparation of this map. Nothing on this map shall be construed as a guarantee that any feature or utility is in the location indicated or that they actually exist.

B.E.B. - BILLY E. & JANE I. BELCHER - M.B.I., PG. 1012
K.P. - KEYSTONE PLACE
R.G. - ROANOKE GHENT REALTY CO.
V.H. - VIRGINIA HEIGHTS
R.E.W. - RICHARD & EVELYN WINSTEAD - M.B.I. PG. 384
R.C.A. - ROANOKE COOPERATIVE ASSOC., LTD., M.B.I. PG. 804
W.A.R. - WELTON AVENUE PARTNERS, L.L.C. M.B.I. PG. 2386
SILVER SCREENING & GRADY THAYER FOUNDATION, INC. - M.B.I., PG. 2511