


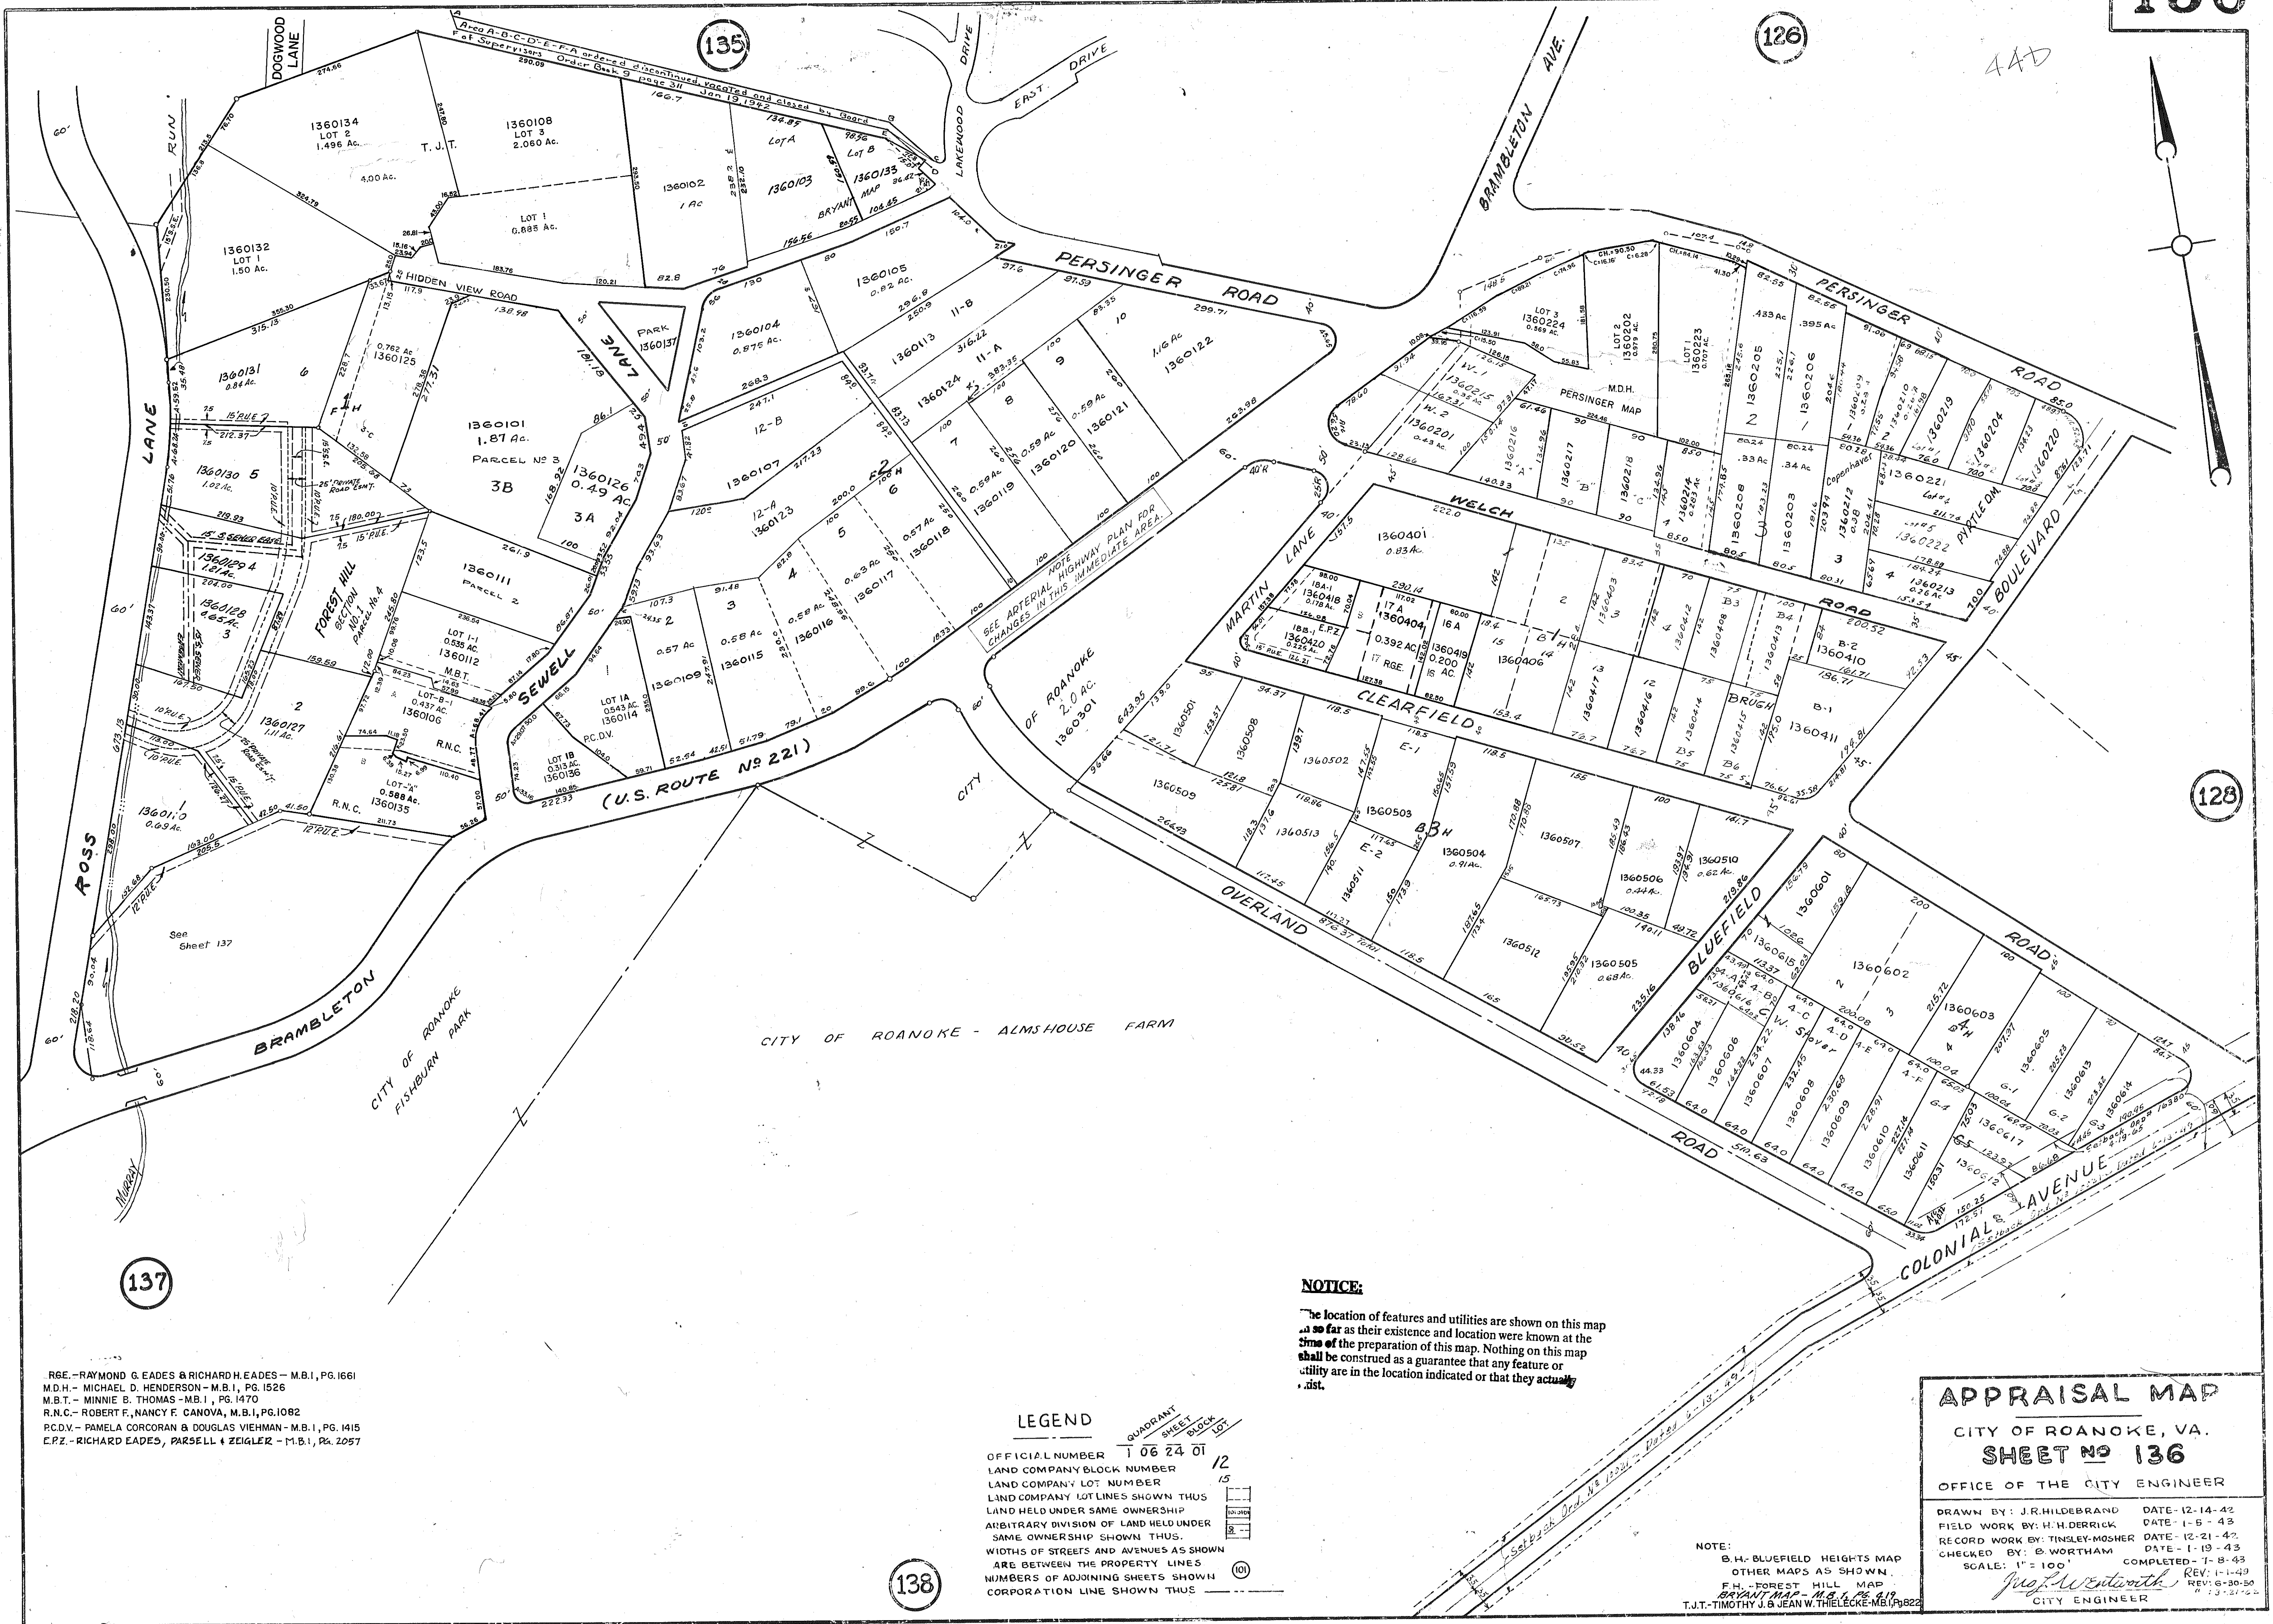

RGE.-RAYMOND G. EADES & RICHARD H. EADES - M.B.I., PG. 1661
M.D.H. - MICHAEL D. HENDERSON - M.B.I., PG. 1526
M.B.T. - MINNIE B. THOMAS - M.B.I., PG. 1470
R.N.C. - ROBERT F. CANOVA, M.B.I., PG. 1082
R.C.D.V. - PAMELA CORCORAN & DOUGLAS VIEHMAN - M.B.I., PG. 1415
C.P.Z. - RICHARD EADES, PARSELL & ZEIGLER - M.B.I., PG. 2057

LEGEND

OFFICIAL NUMBER 106 24 01 12
LAND COMPANY BLOCK NUMBER 15
LAND COMPANY LOT NUMBER 101310
LAND HELD UNDER SAME OWNERSHIP 2
ARBITRARY DIVISION OF LAND HELD UNDER SAME OWNERSHIP SHOWN THUS
WIDTHS OF STREETS AND AVENUES AS SHOWN ARE BETWEEN THE PROPERTY LINES
NUMBERS OF ADJOINING SHEETS SHOWN
CORPORATION LINE SHOWN THUS

NOTICE

The location of features and utilities are shown on this map as far as their existence and location were known at the time of the preparation of this map. Nothing on this map shall be construed as a guarantee that any feature or utility are in the location indicated or that they actually exist.

APPRAISAL MAP
CITY OF ROANOKE, VA.
SHEET NO 136

OFFICE OF THE CITY ENGINEER

DRAWN BY: J.R. HILDEBRAND DATE: 12-14-42
FIELD WORK BY: H.H. DERRICK DATE: 1-5-43
RECORD WORK BY: TINSLEY-MOSHER DATE: 12-21-42
CHECKED BY: B. WORTHAM DATE: 1-19-43
SCALE: 1" = 100' COMPLETED: 7-8-43
NOTE: B.H. BLUEFIELD HEIGHTS MAP
OTHER MAPS AS SHOWN
F.H. - FOREST HILL MAP
BRYANT MAP - M.B.I. PG. 418
T.J.T. - TIMOTHY J. & JEAN W. THELECKE - M.B.I. PG. 822
CITY ENGINEER