


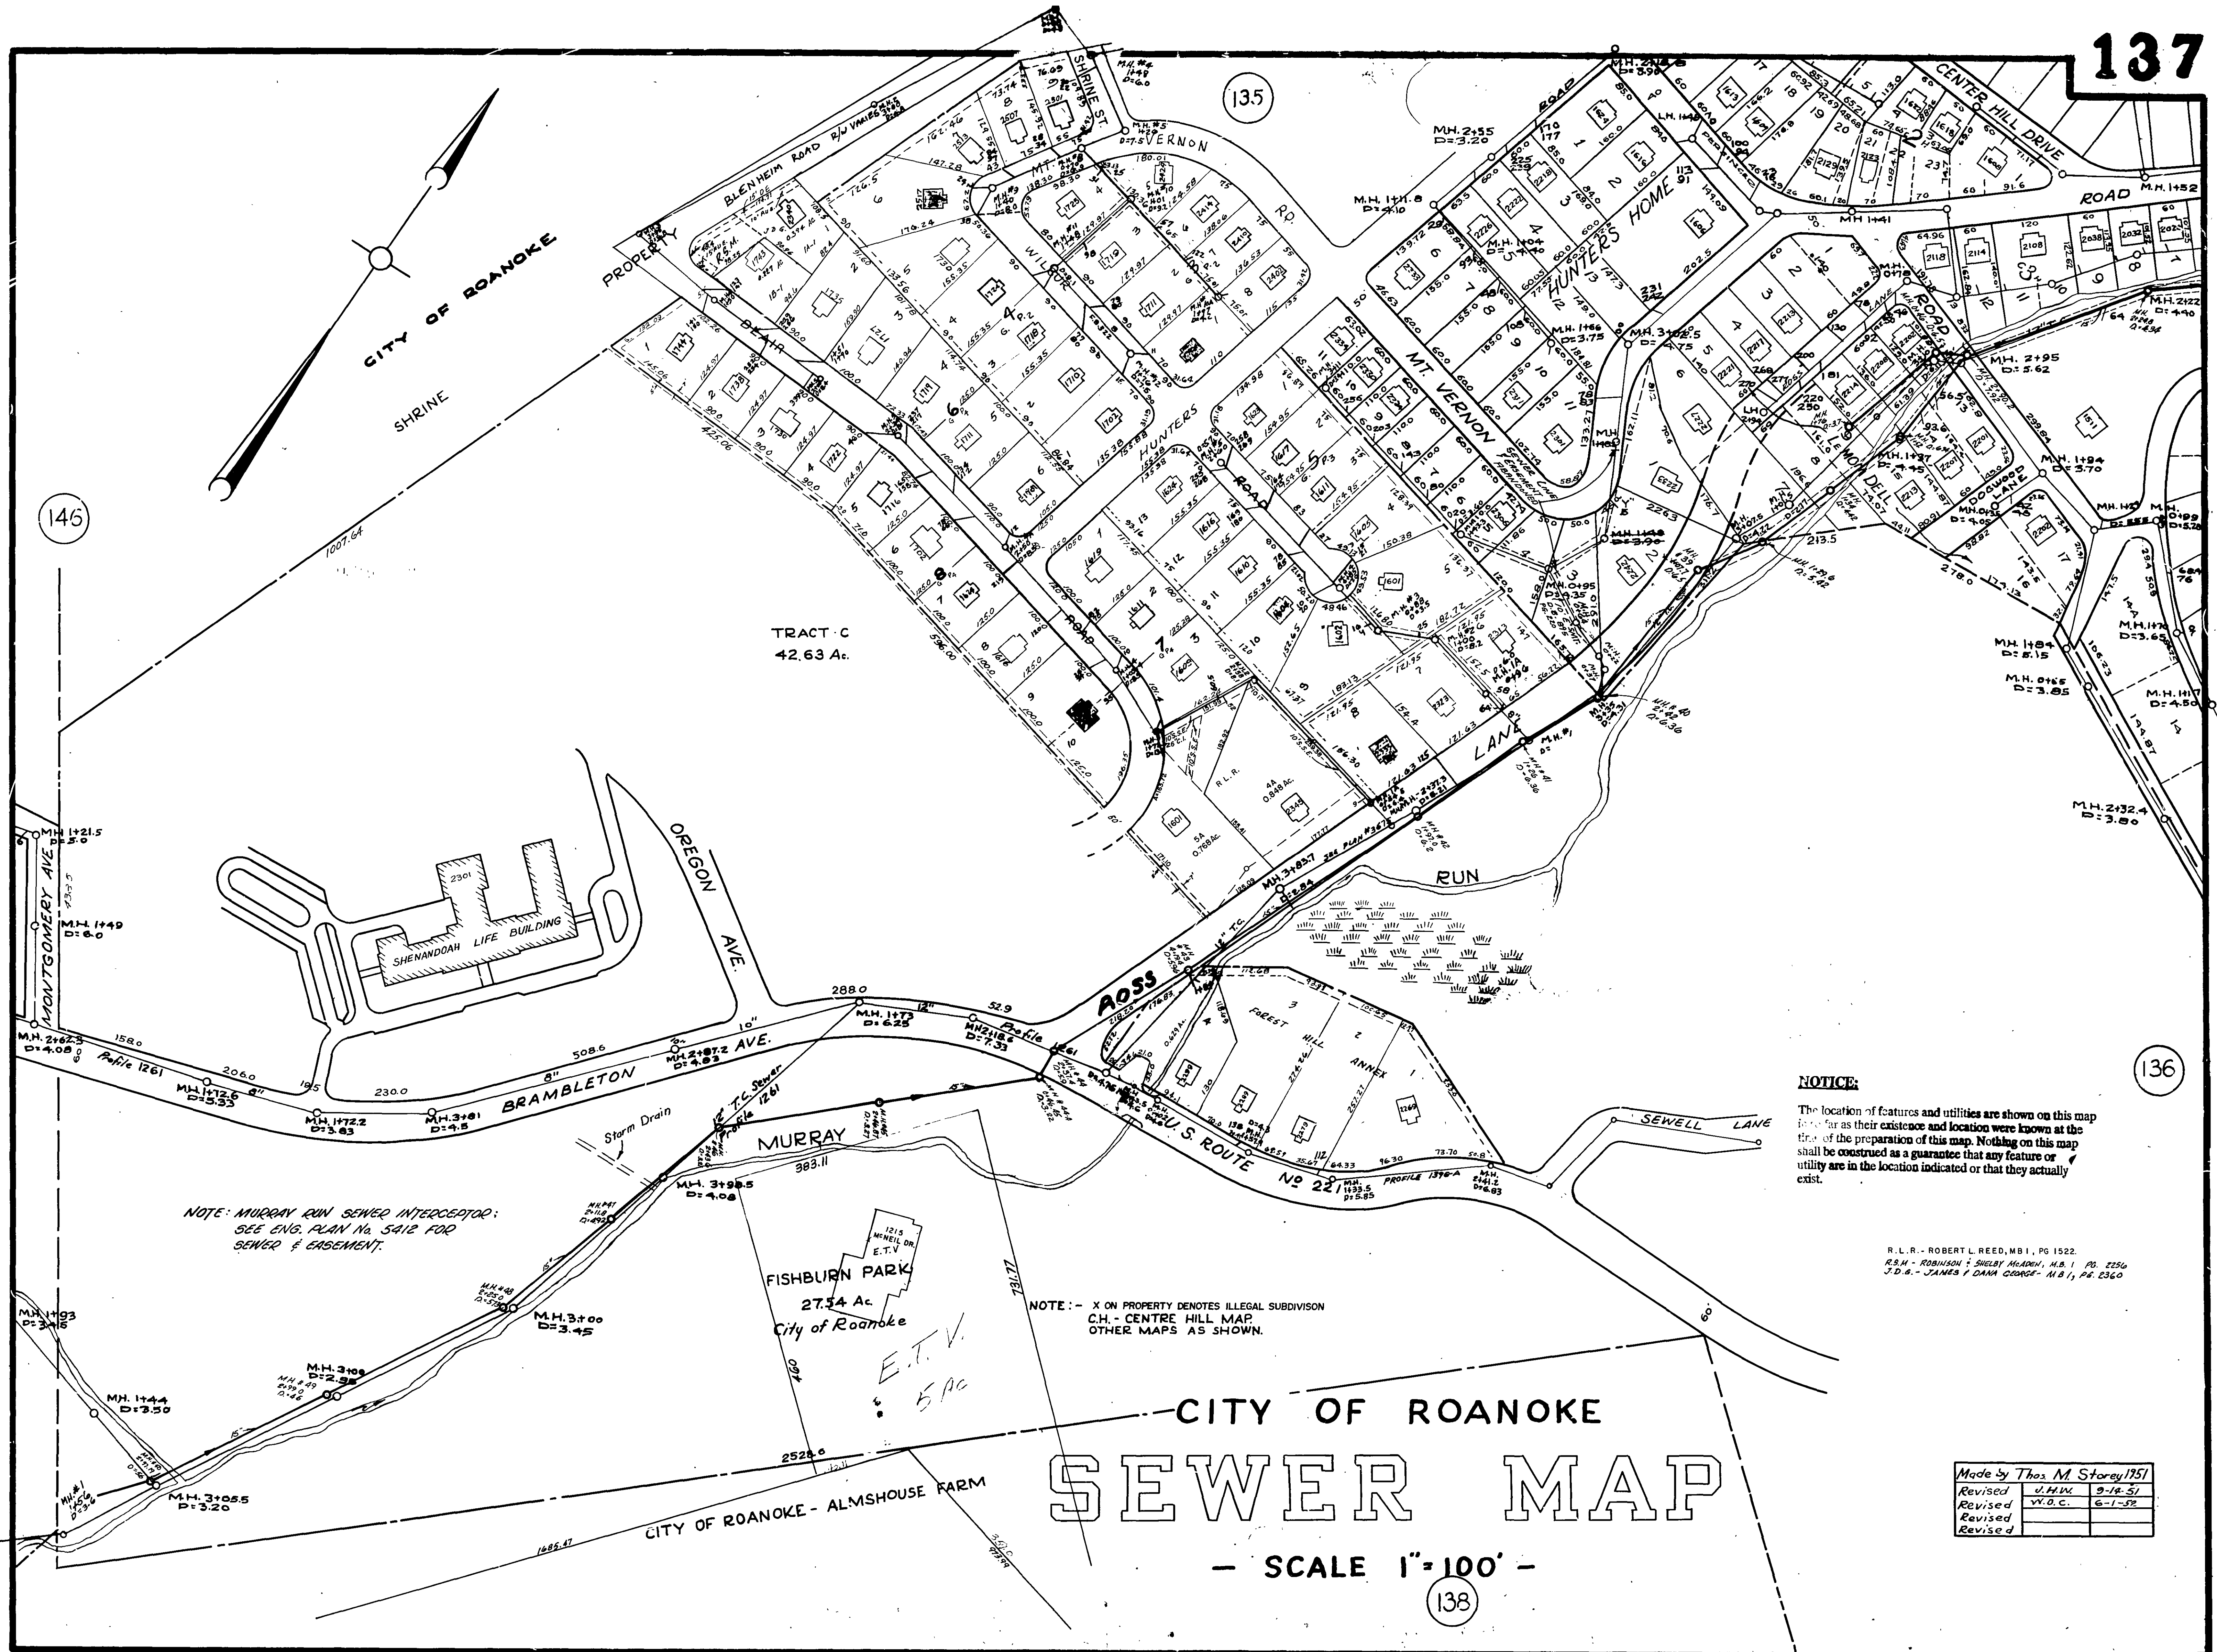

NOTE: MURRAY RUN SEWER INTERCEPTOR;
SEE ENG. PLAN No. 5412 FOR
SEWER & EASEMENT.

NOTE: - X ON PROPERTY DENOTES ILLEGAL SUBDIVISION
C.H. - CENTRE HILL MAP
OTHER MAPS AS SHOWN.

NOTICE:

The location of features and utilities are shown on this map as far as their existence and location were known at the time of the preparation of this map. Nothing on this map shall be construed as a guarantee that any feature or utility are in the location indicated or that they actually exist.

R.L.R. - ROBERT L. REED, M.B.I., PG. 1522.
R.S.M. - ROBINSON & SHELBY MADDEN, M.B.I., PG. 2254
J.D.G. - JAMES D. DANA GEORGE - M.B.I., PG. 2360

Made by Thos. M. Storey, 1951		
Revised	J.H.W.	9-18-51
Revised	V.O.C.	6-1-52
Revised		
Revised		

CITY OF ROANOKE SEWER MAP

— SCALE 1"=100' —