


APPRAISAL MAP
CITY OF ROANOKE, VA.
SHEET NO. 143





















OFFICE OF THE CITY ENGINEER

DRAWN BY: LAWRENCE
FIELD WORK BY: FITZGERALD
RECORD WORK BY: MARTIN - FOX
CHECKED BY: HILDEBRAND
DATE: 6-26-29
DATE: 7-30-29
DATE: 6-24-29
DATE: 9-25-29
COMPLETED 9-26-29
REVISED 1-1-30
REVISED 1-1-49

C. J. Watkins
CITY ENGINEER

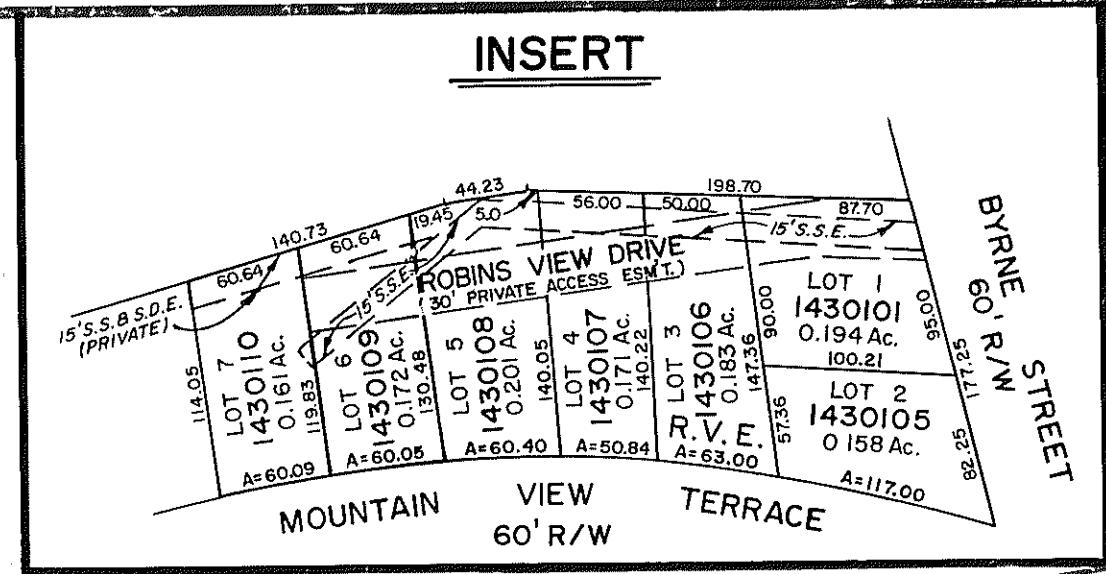

NOTE: R.V.E.-ROBINS VIEW ESTATES-M.B.I. Pg. 190
V.H.- VIRGINIA HEIGHTS
R.D.- ROANOKE DEV. CO.
V.M.- VIRGINIA MOUNT ADD.
B.A.- BUNGALOW ADD.
OTHER MAPS AS SHOWN
M.V.- MOUNTAIN VIEW
C.F.A.- C. F. JOHN REUCK-M.B.I. Pg. 2593
J.W.G.- JEANNE W. QUILT-M.B.I. Pg. 2119

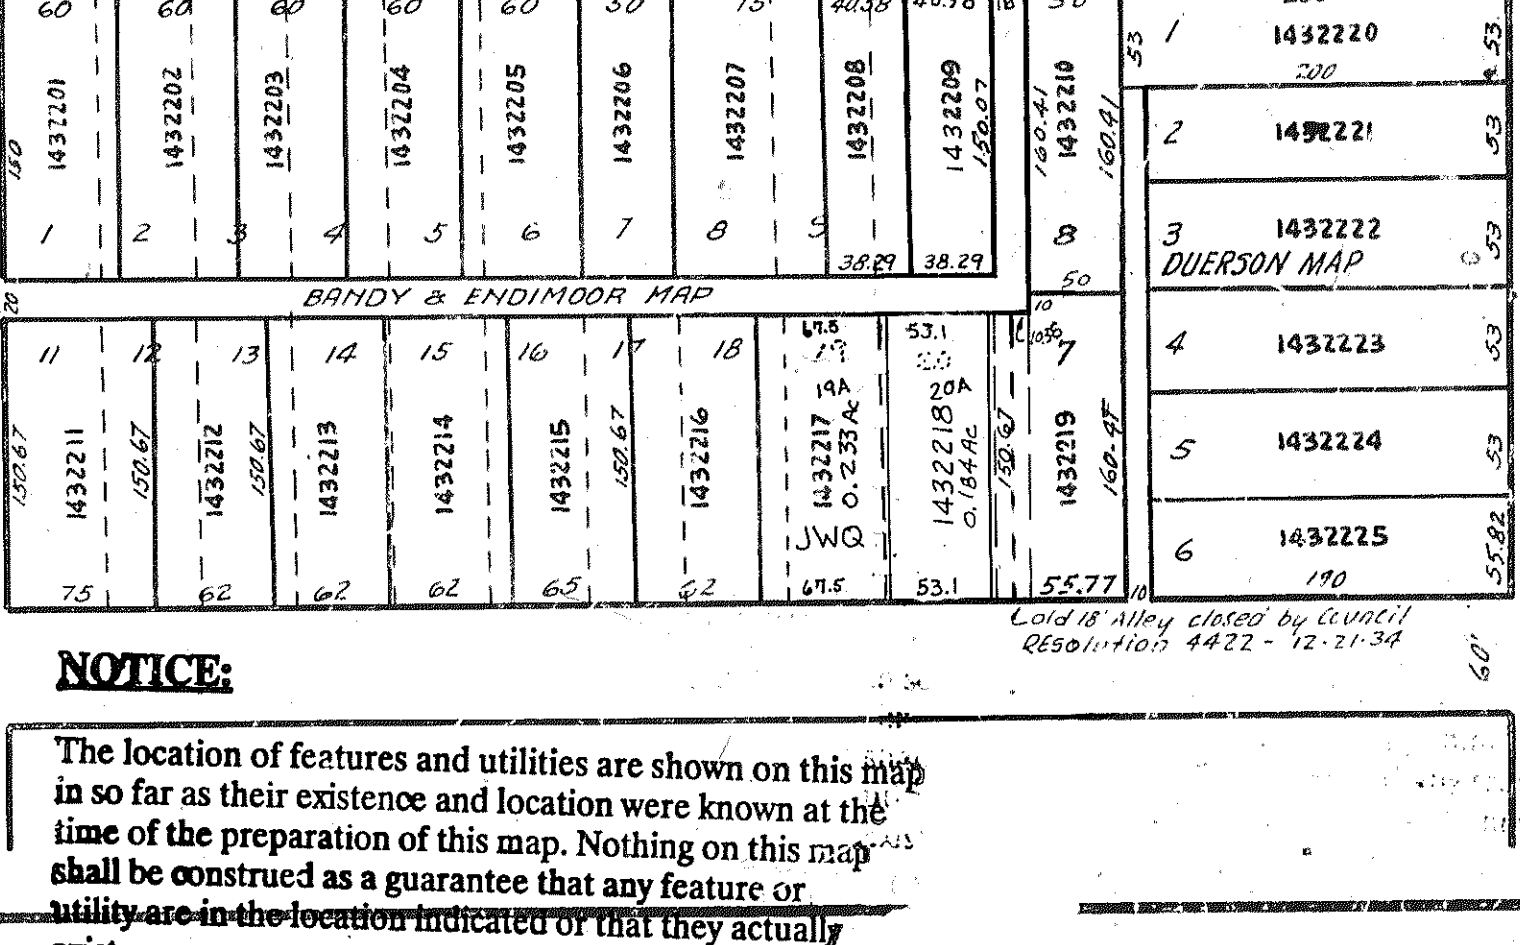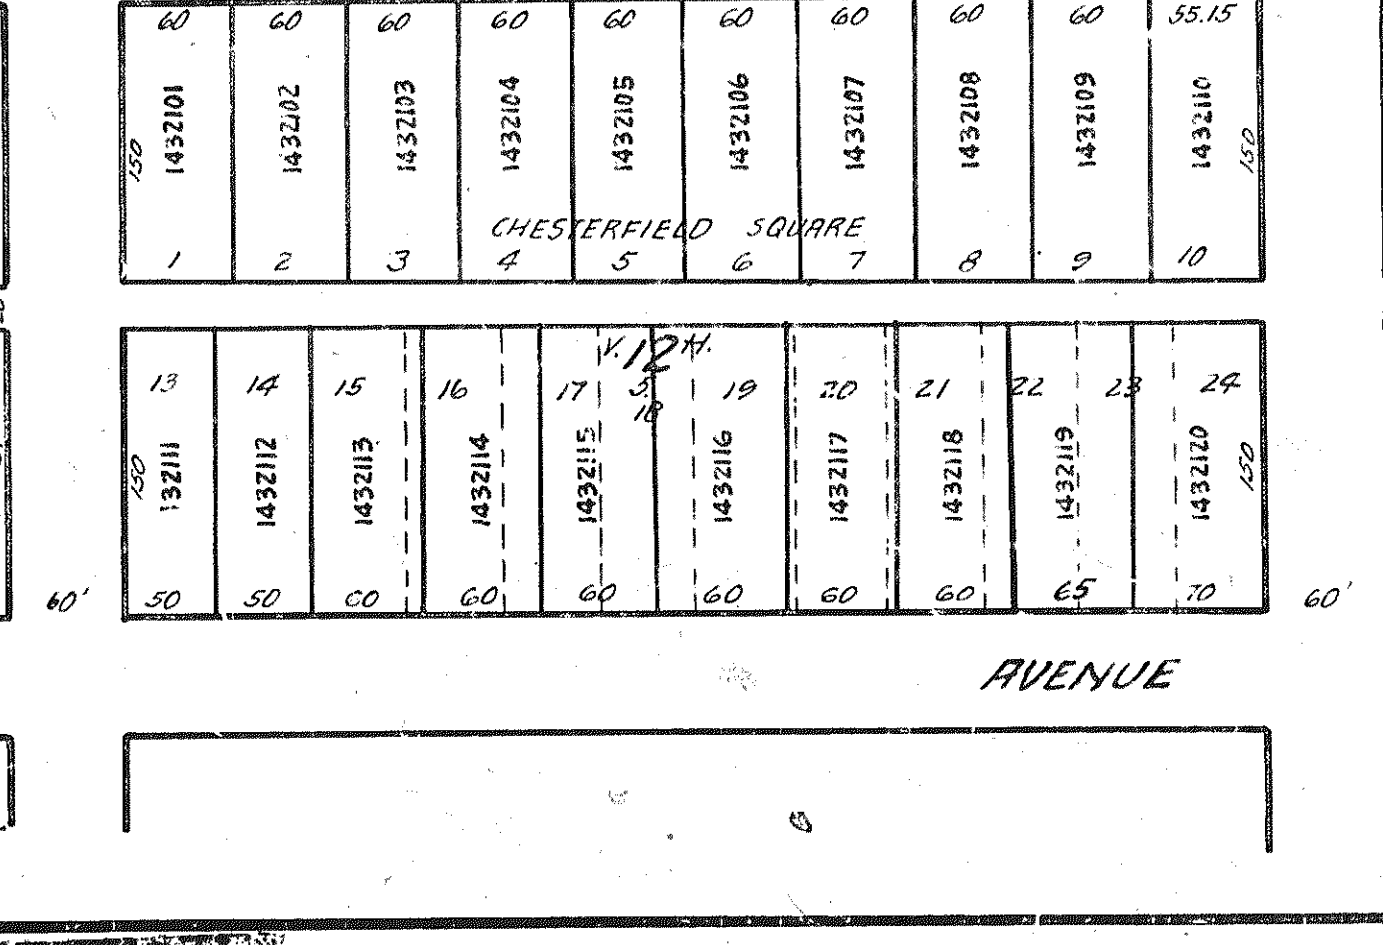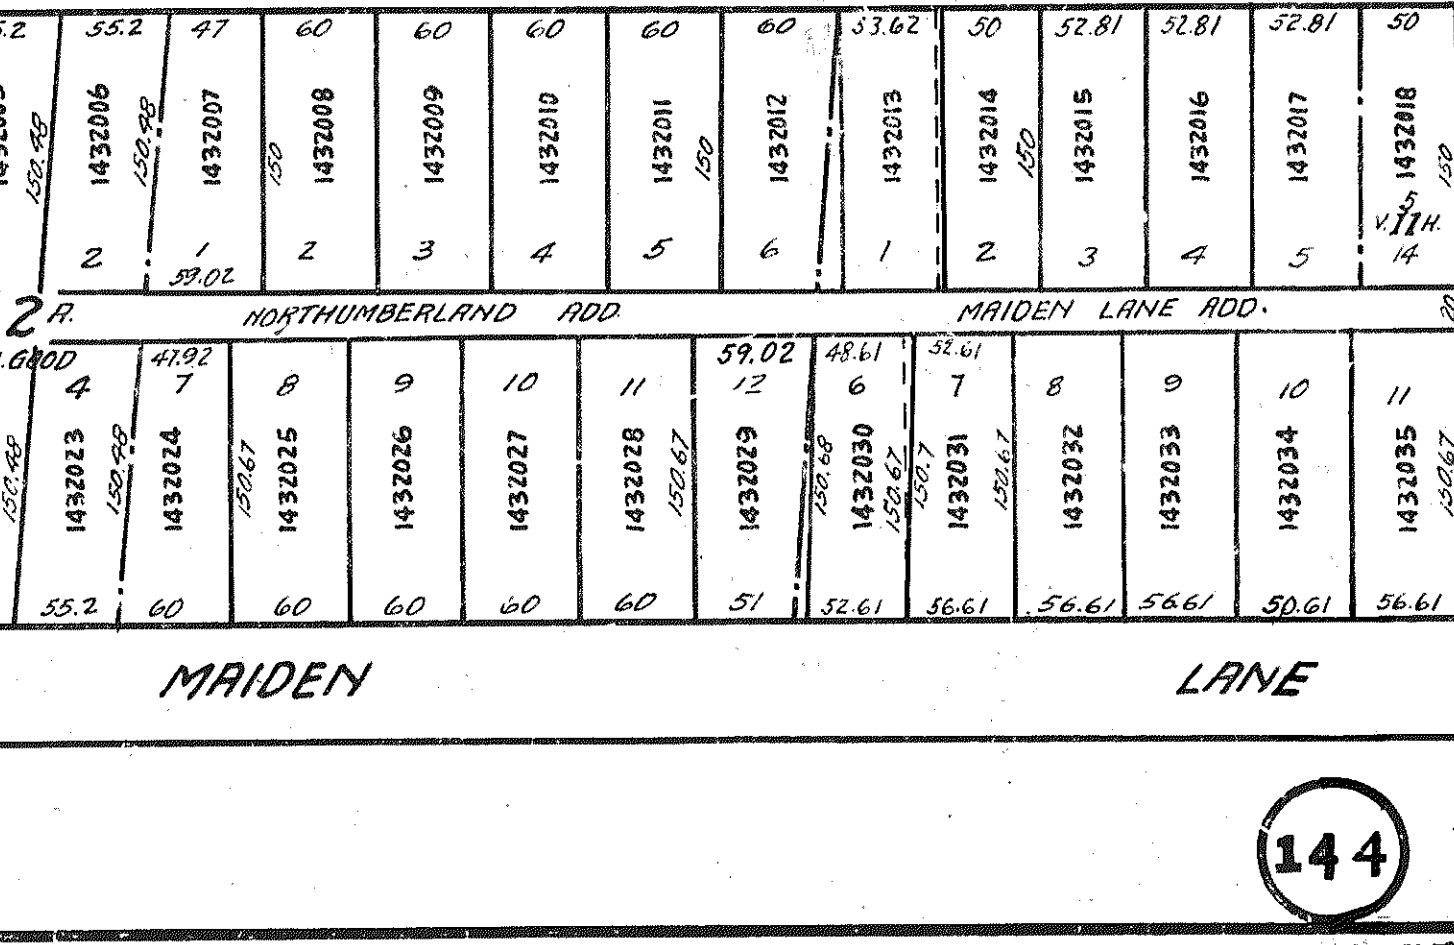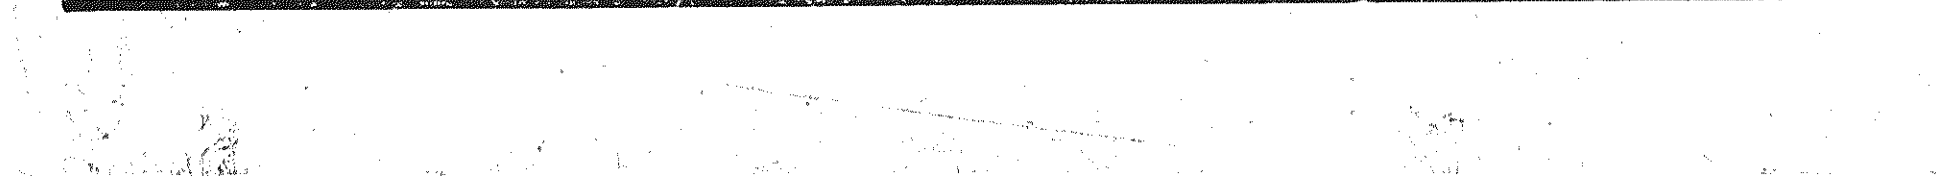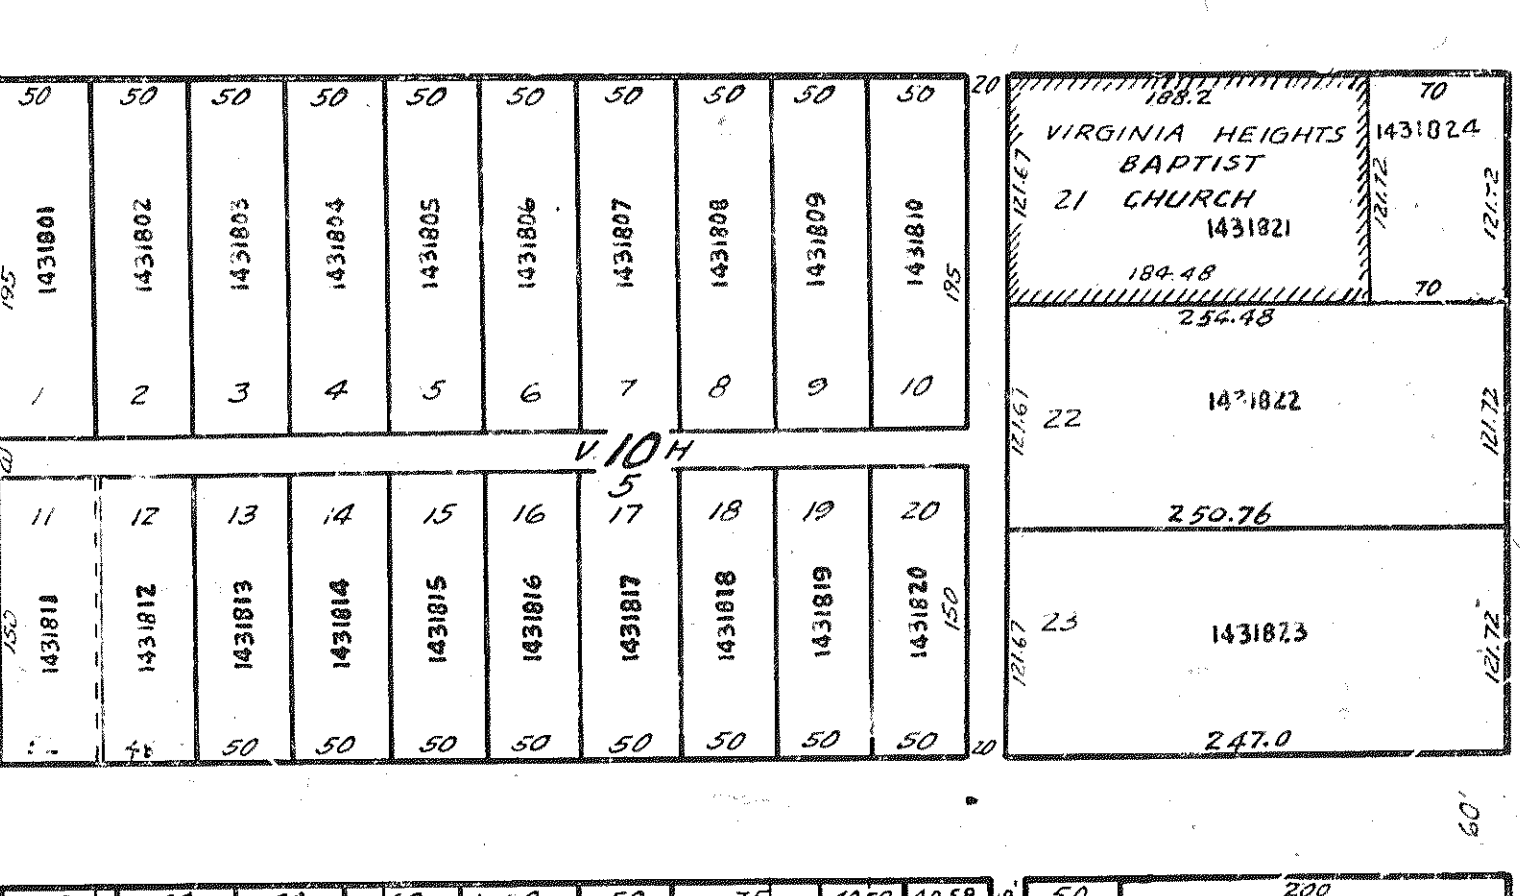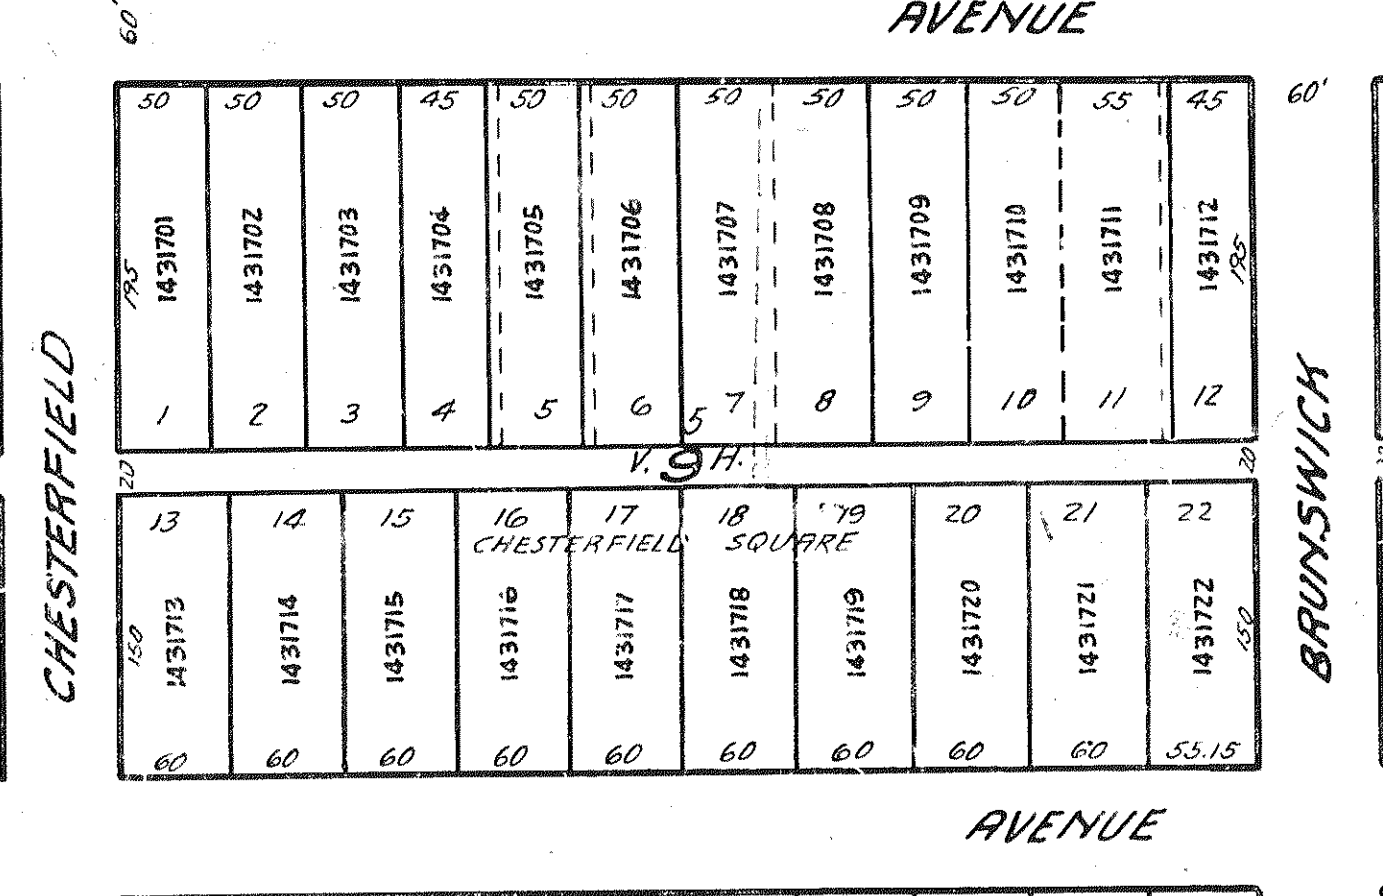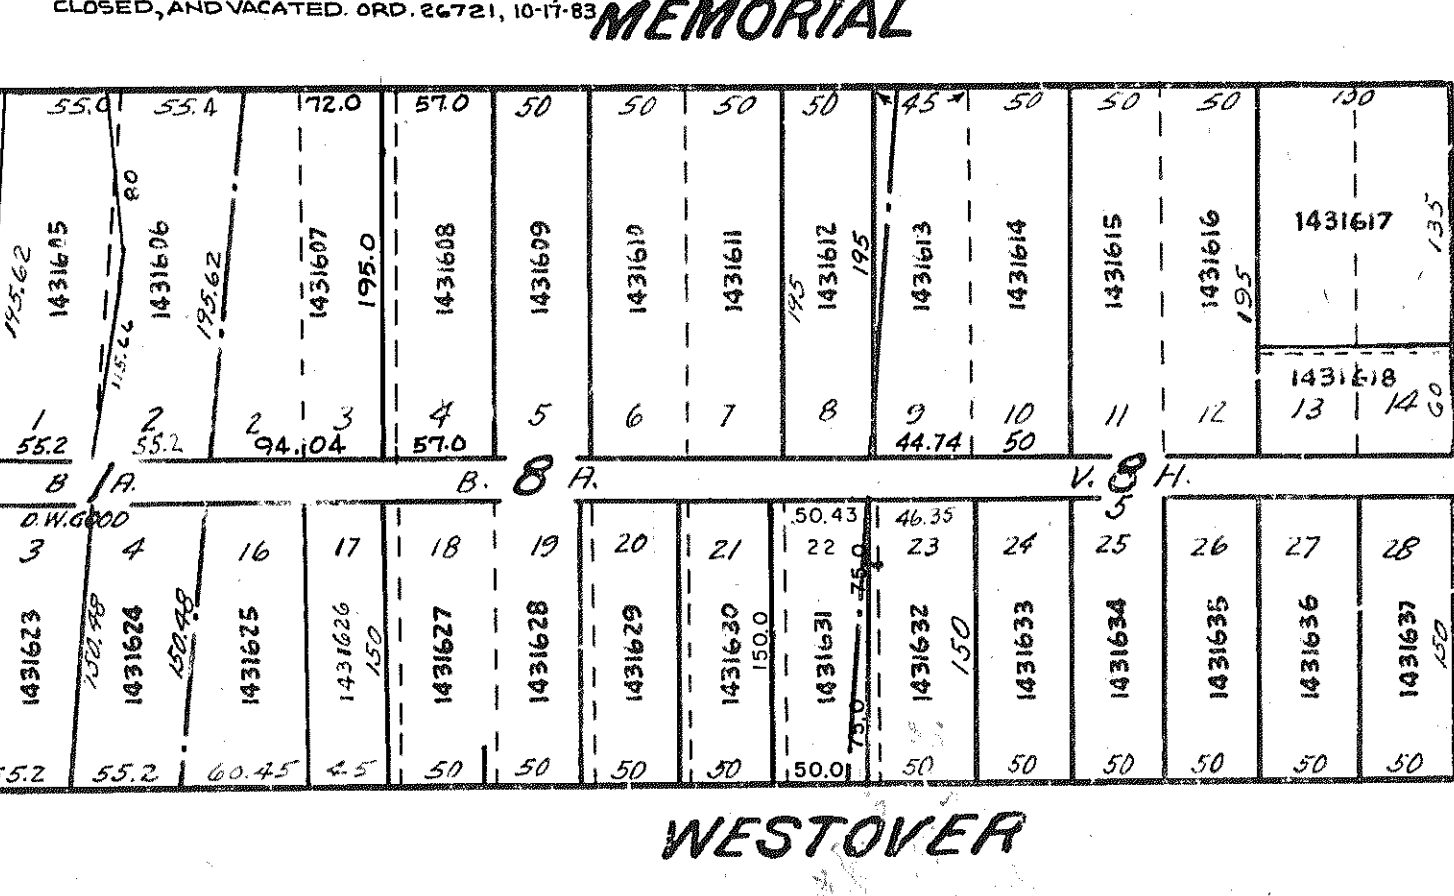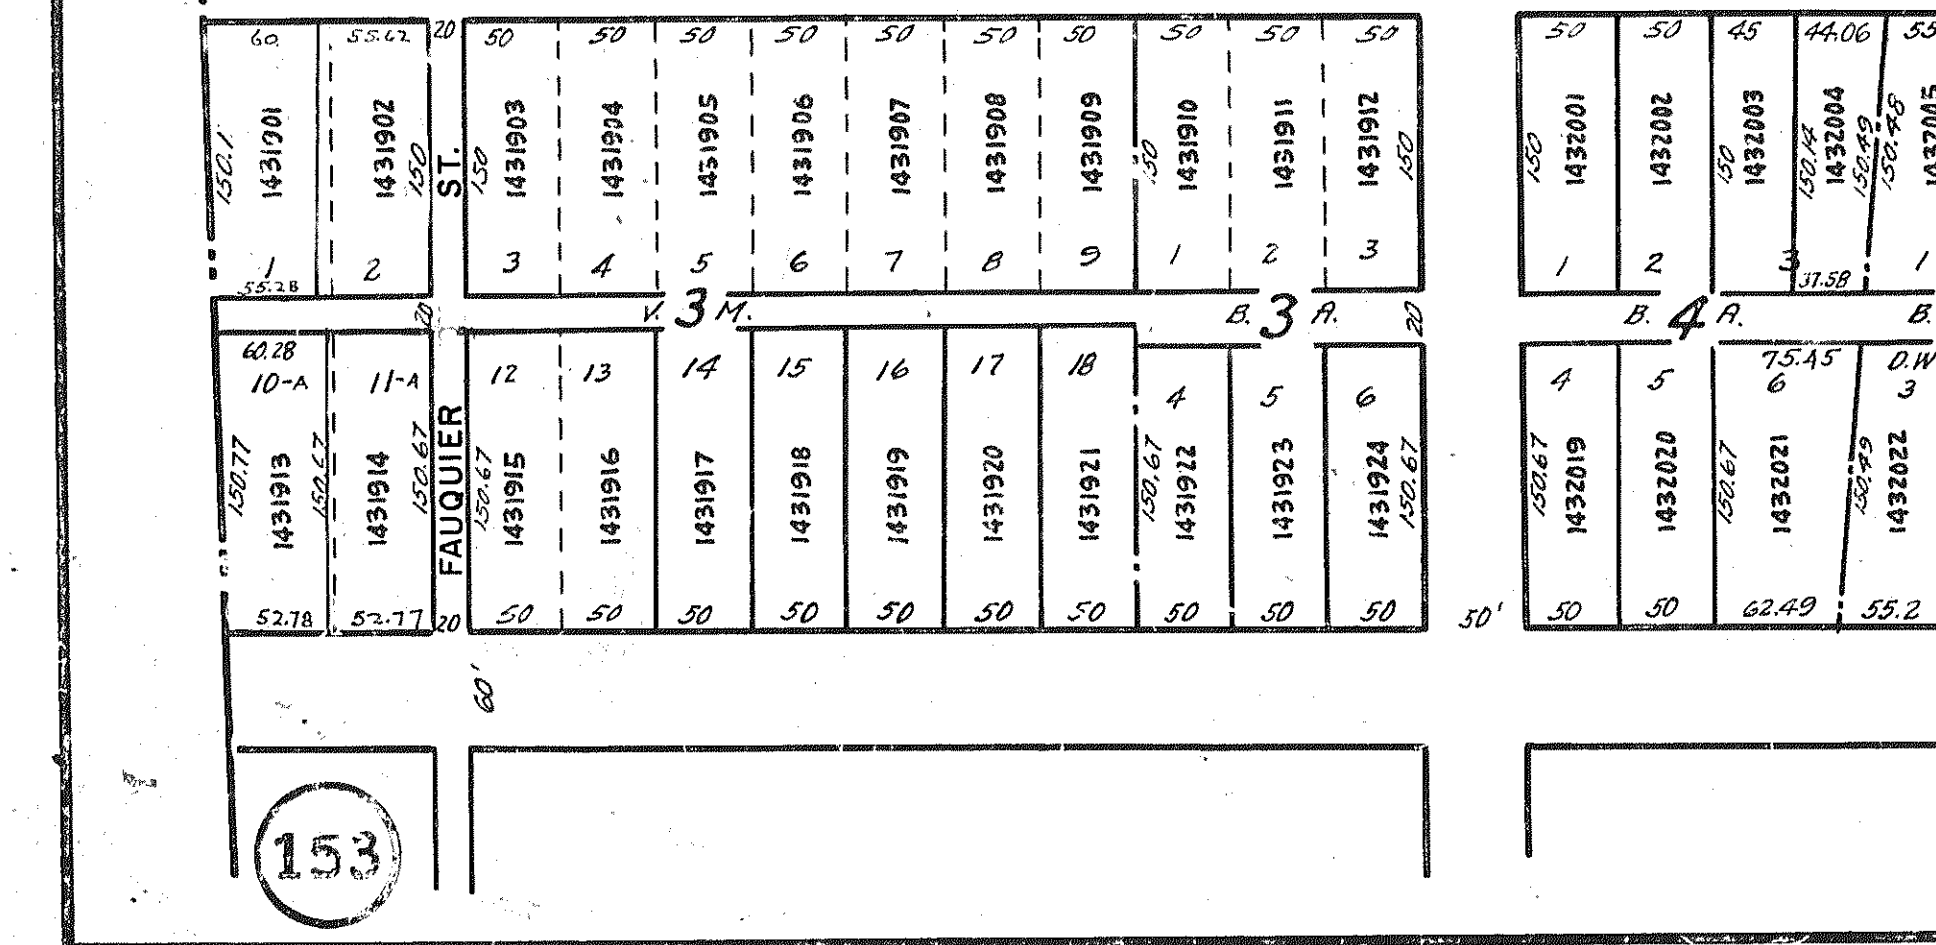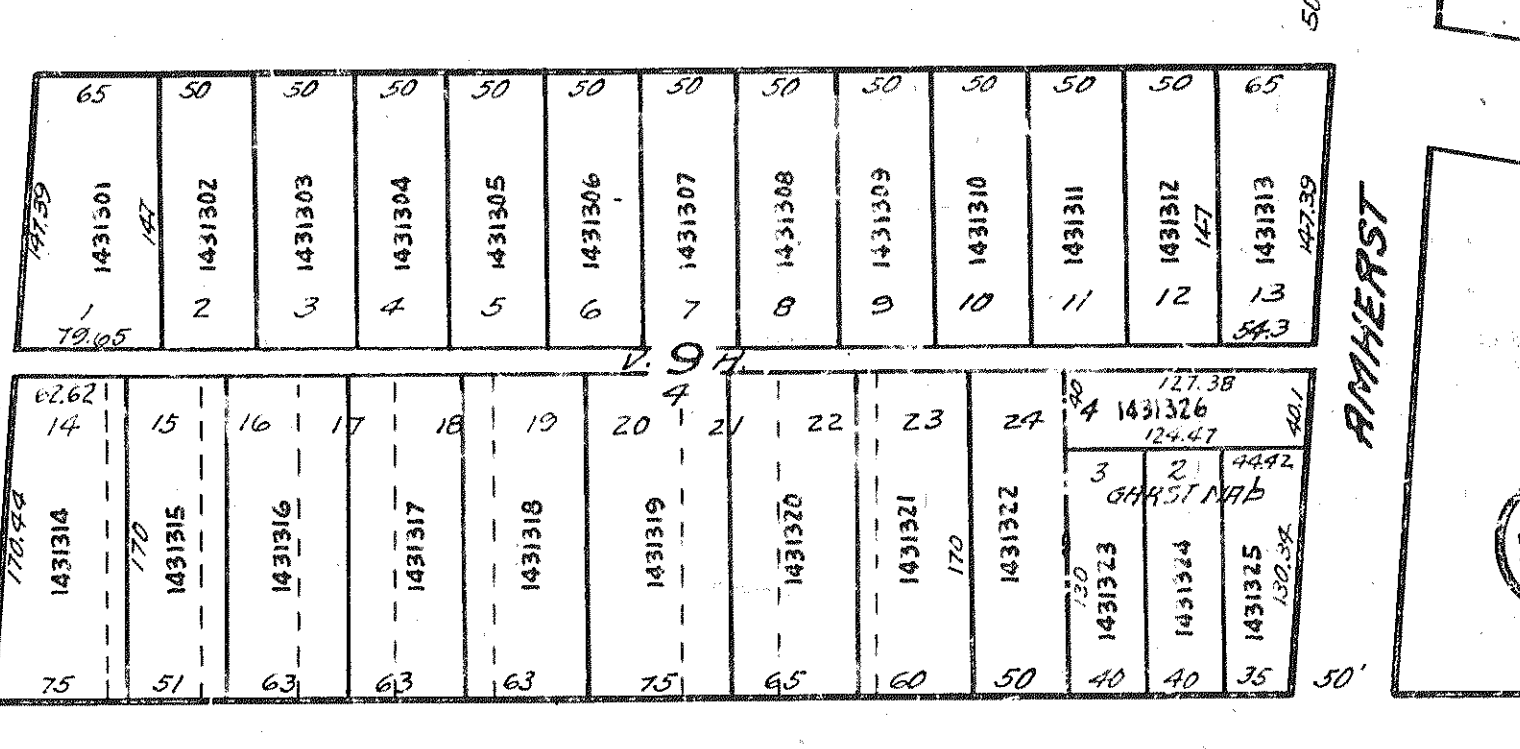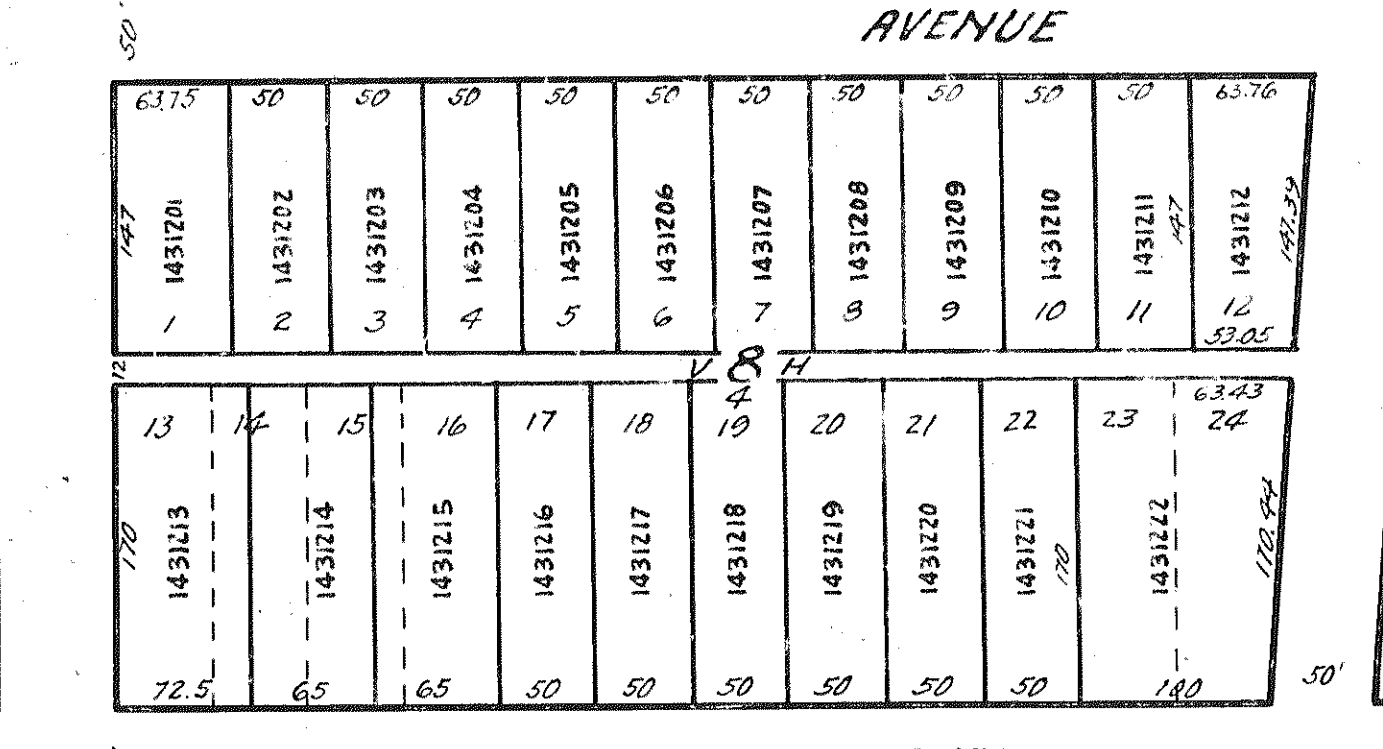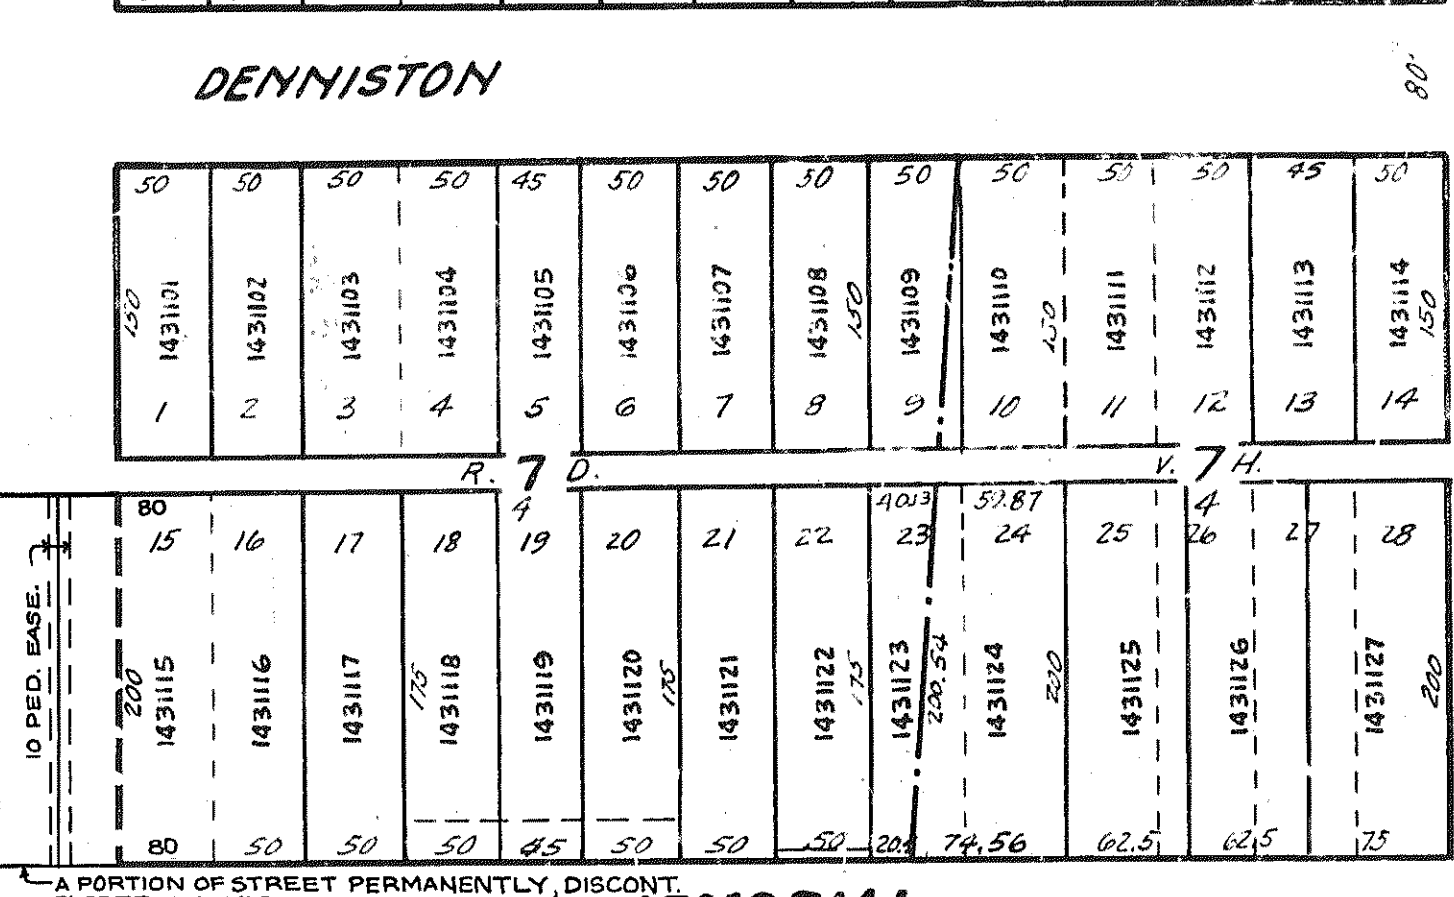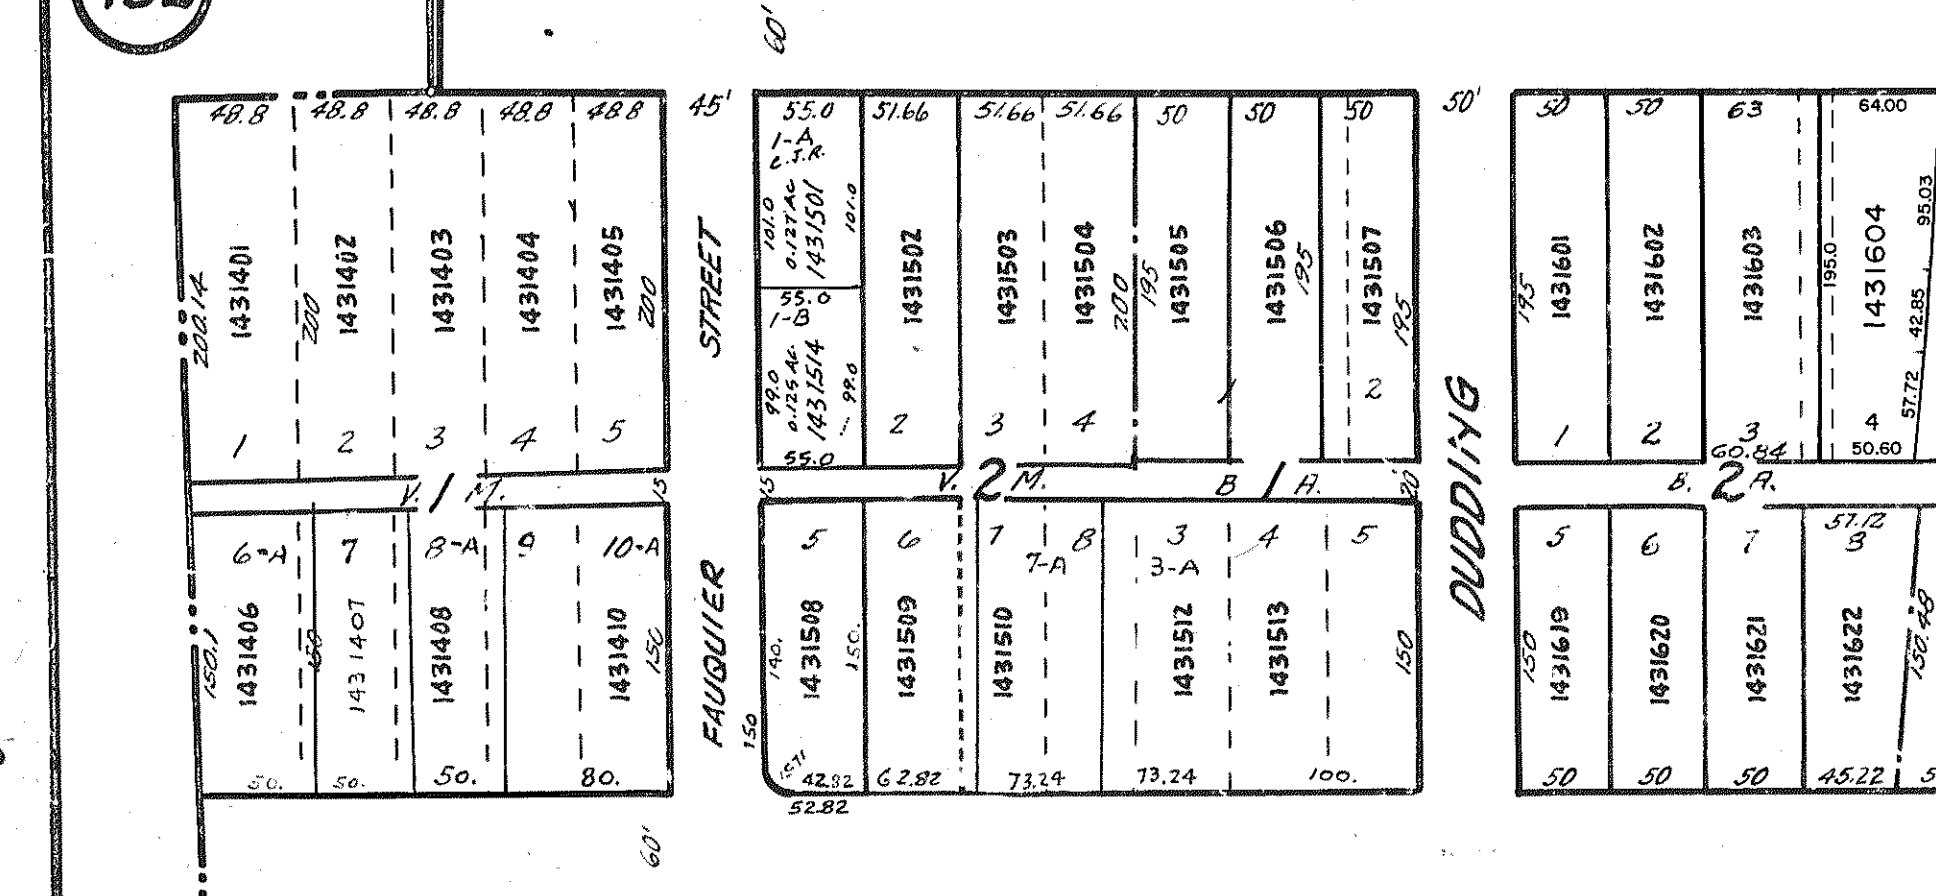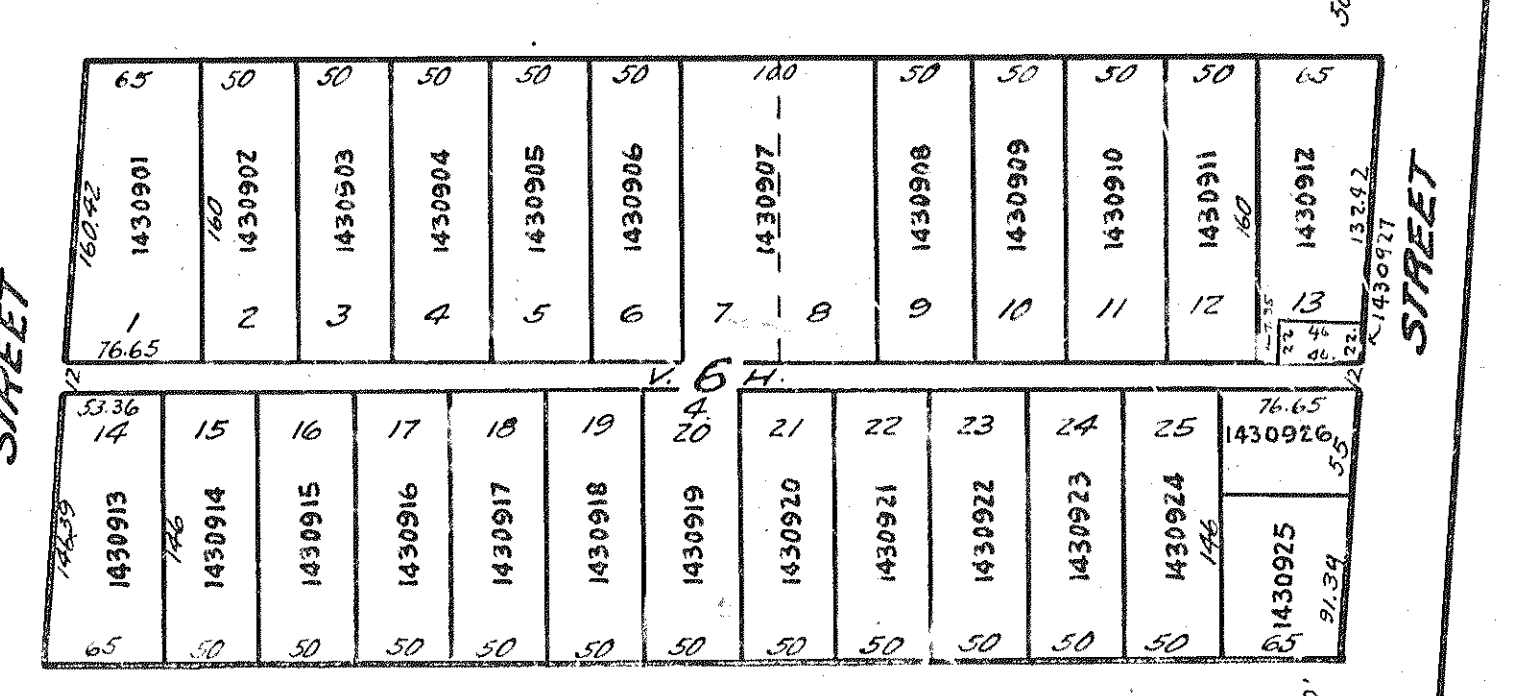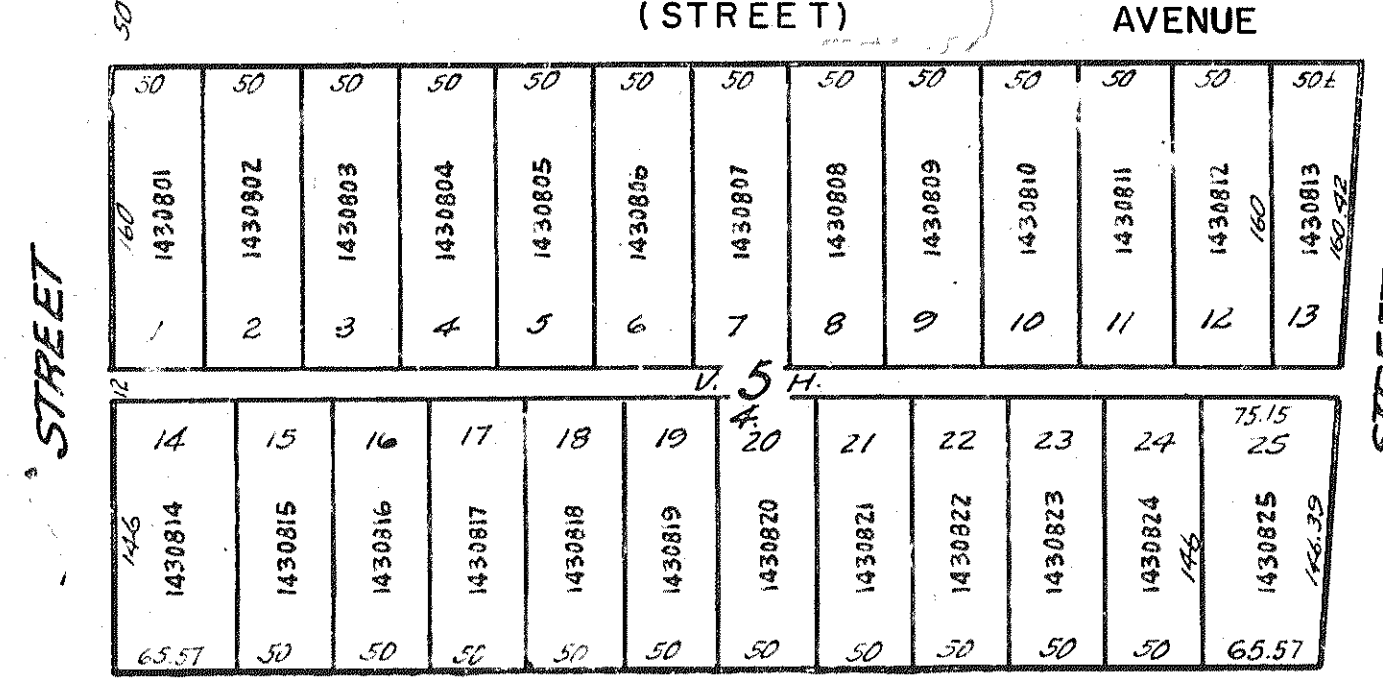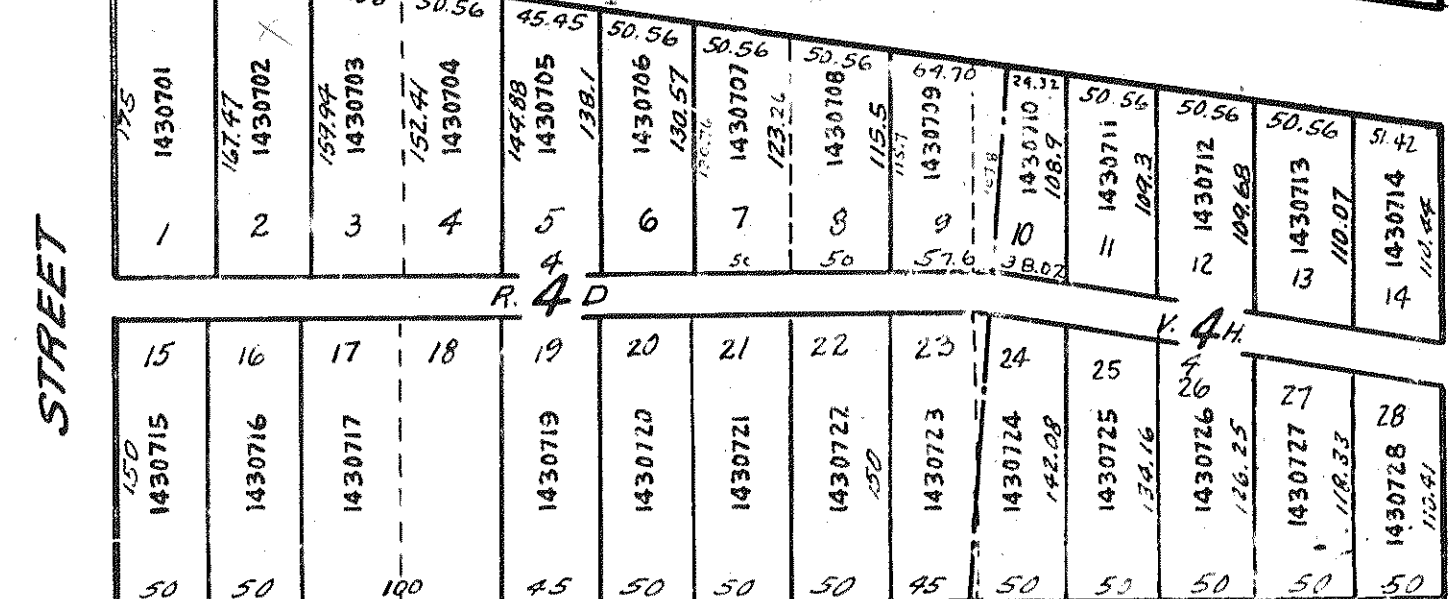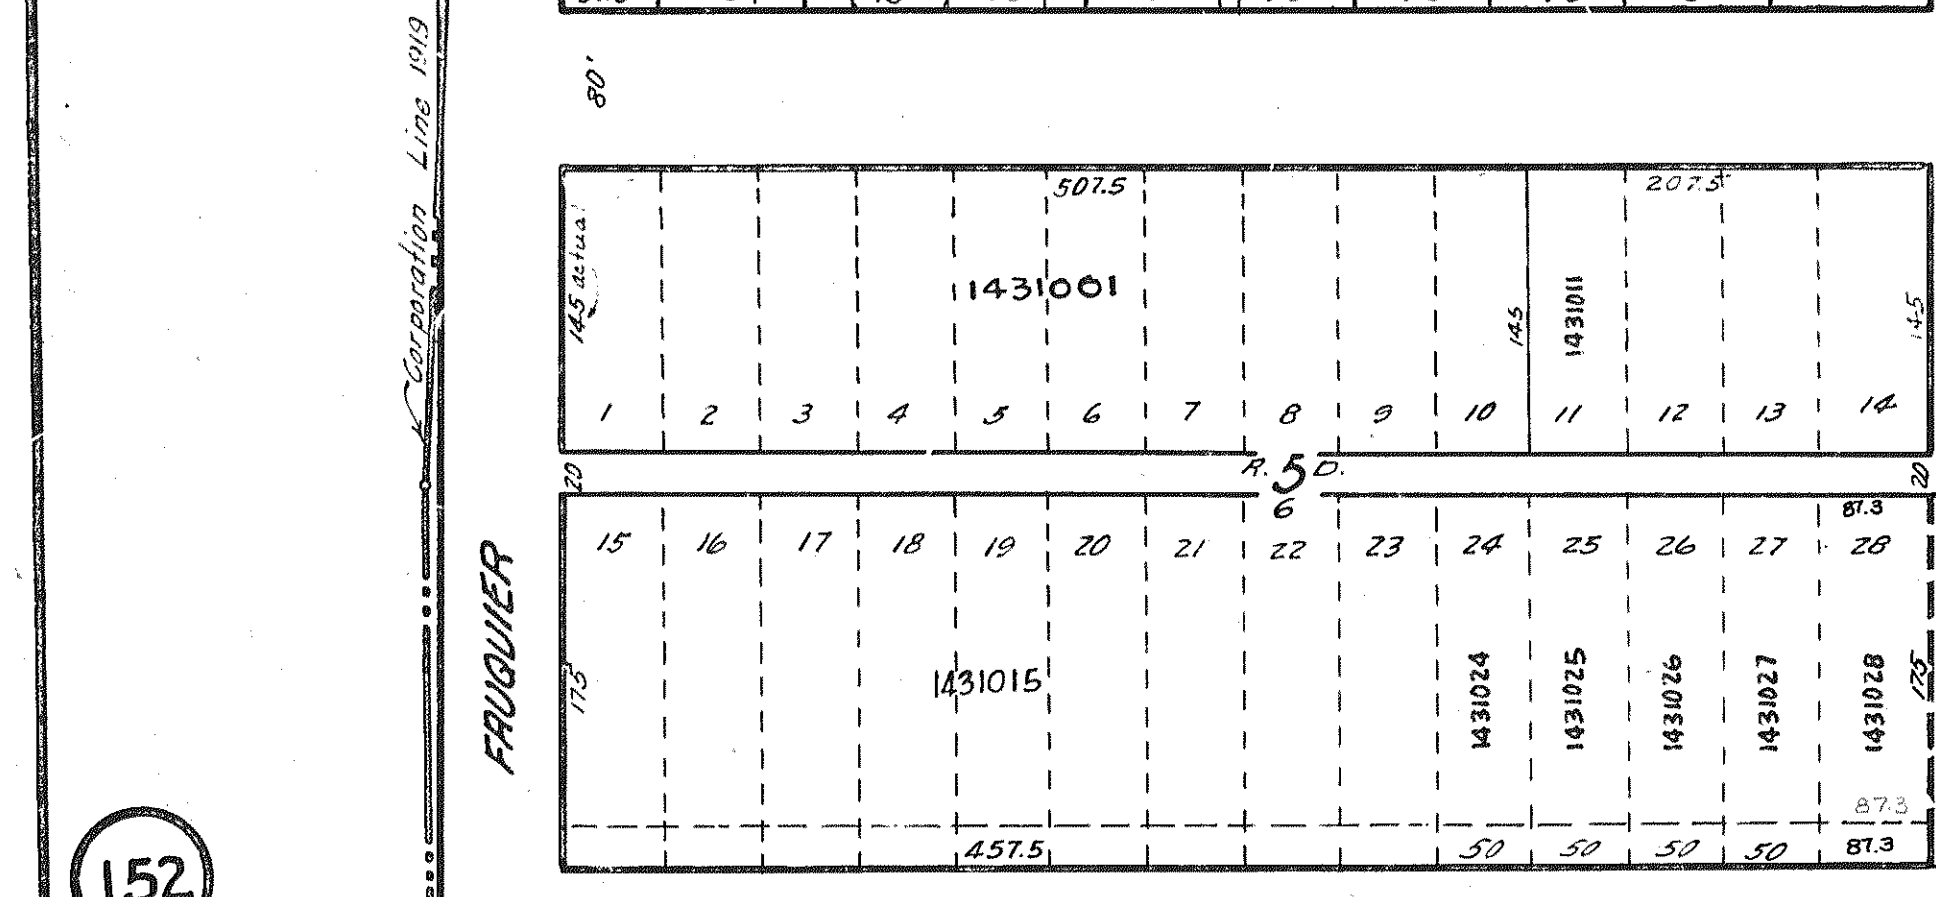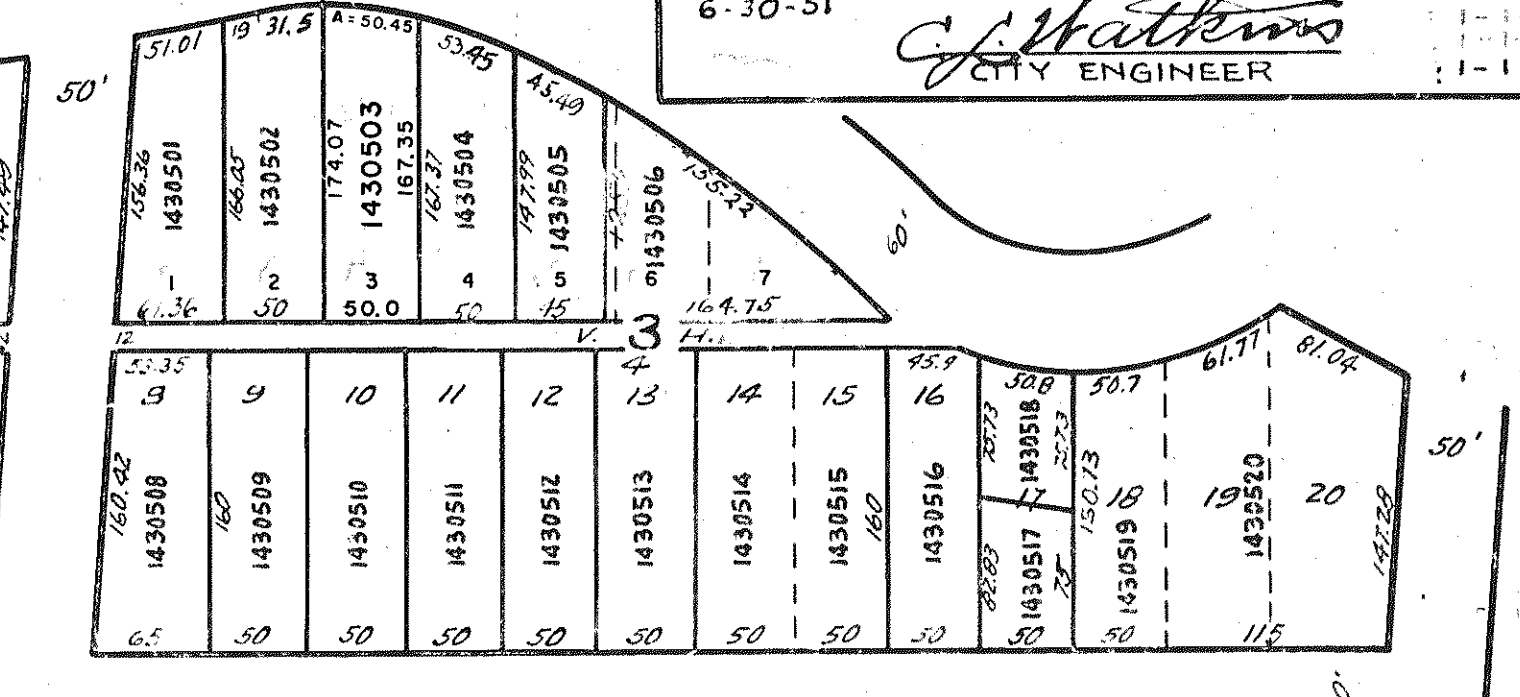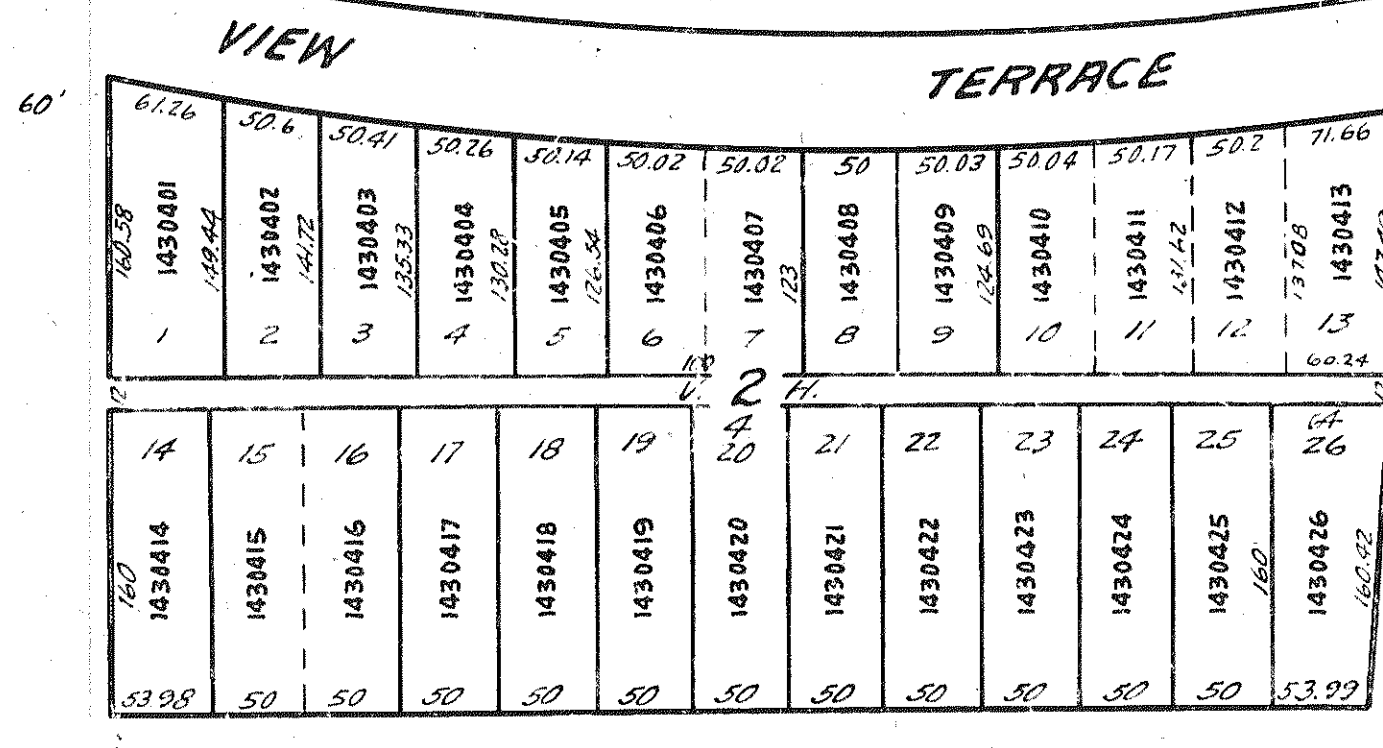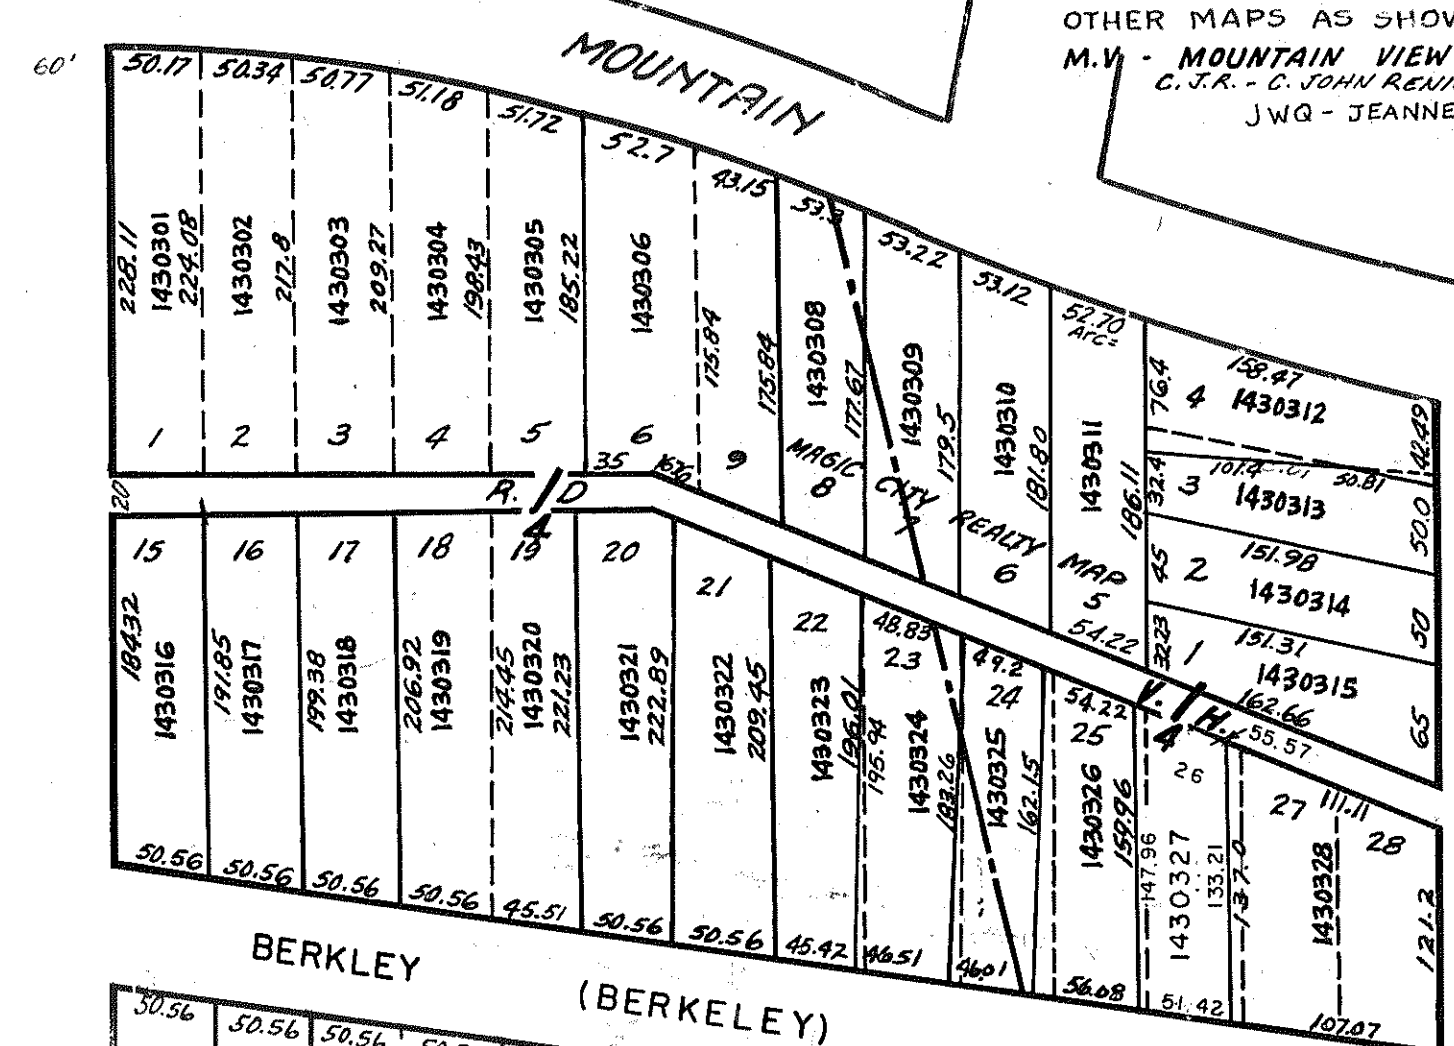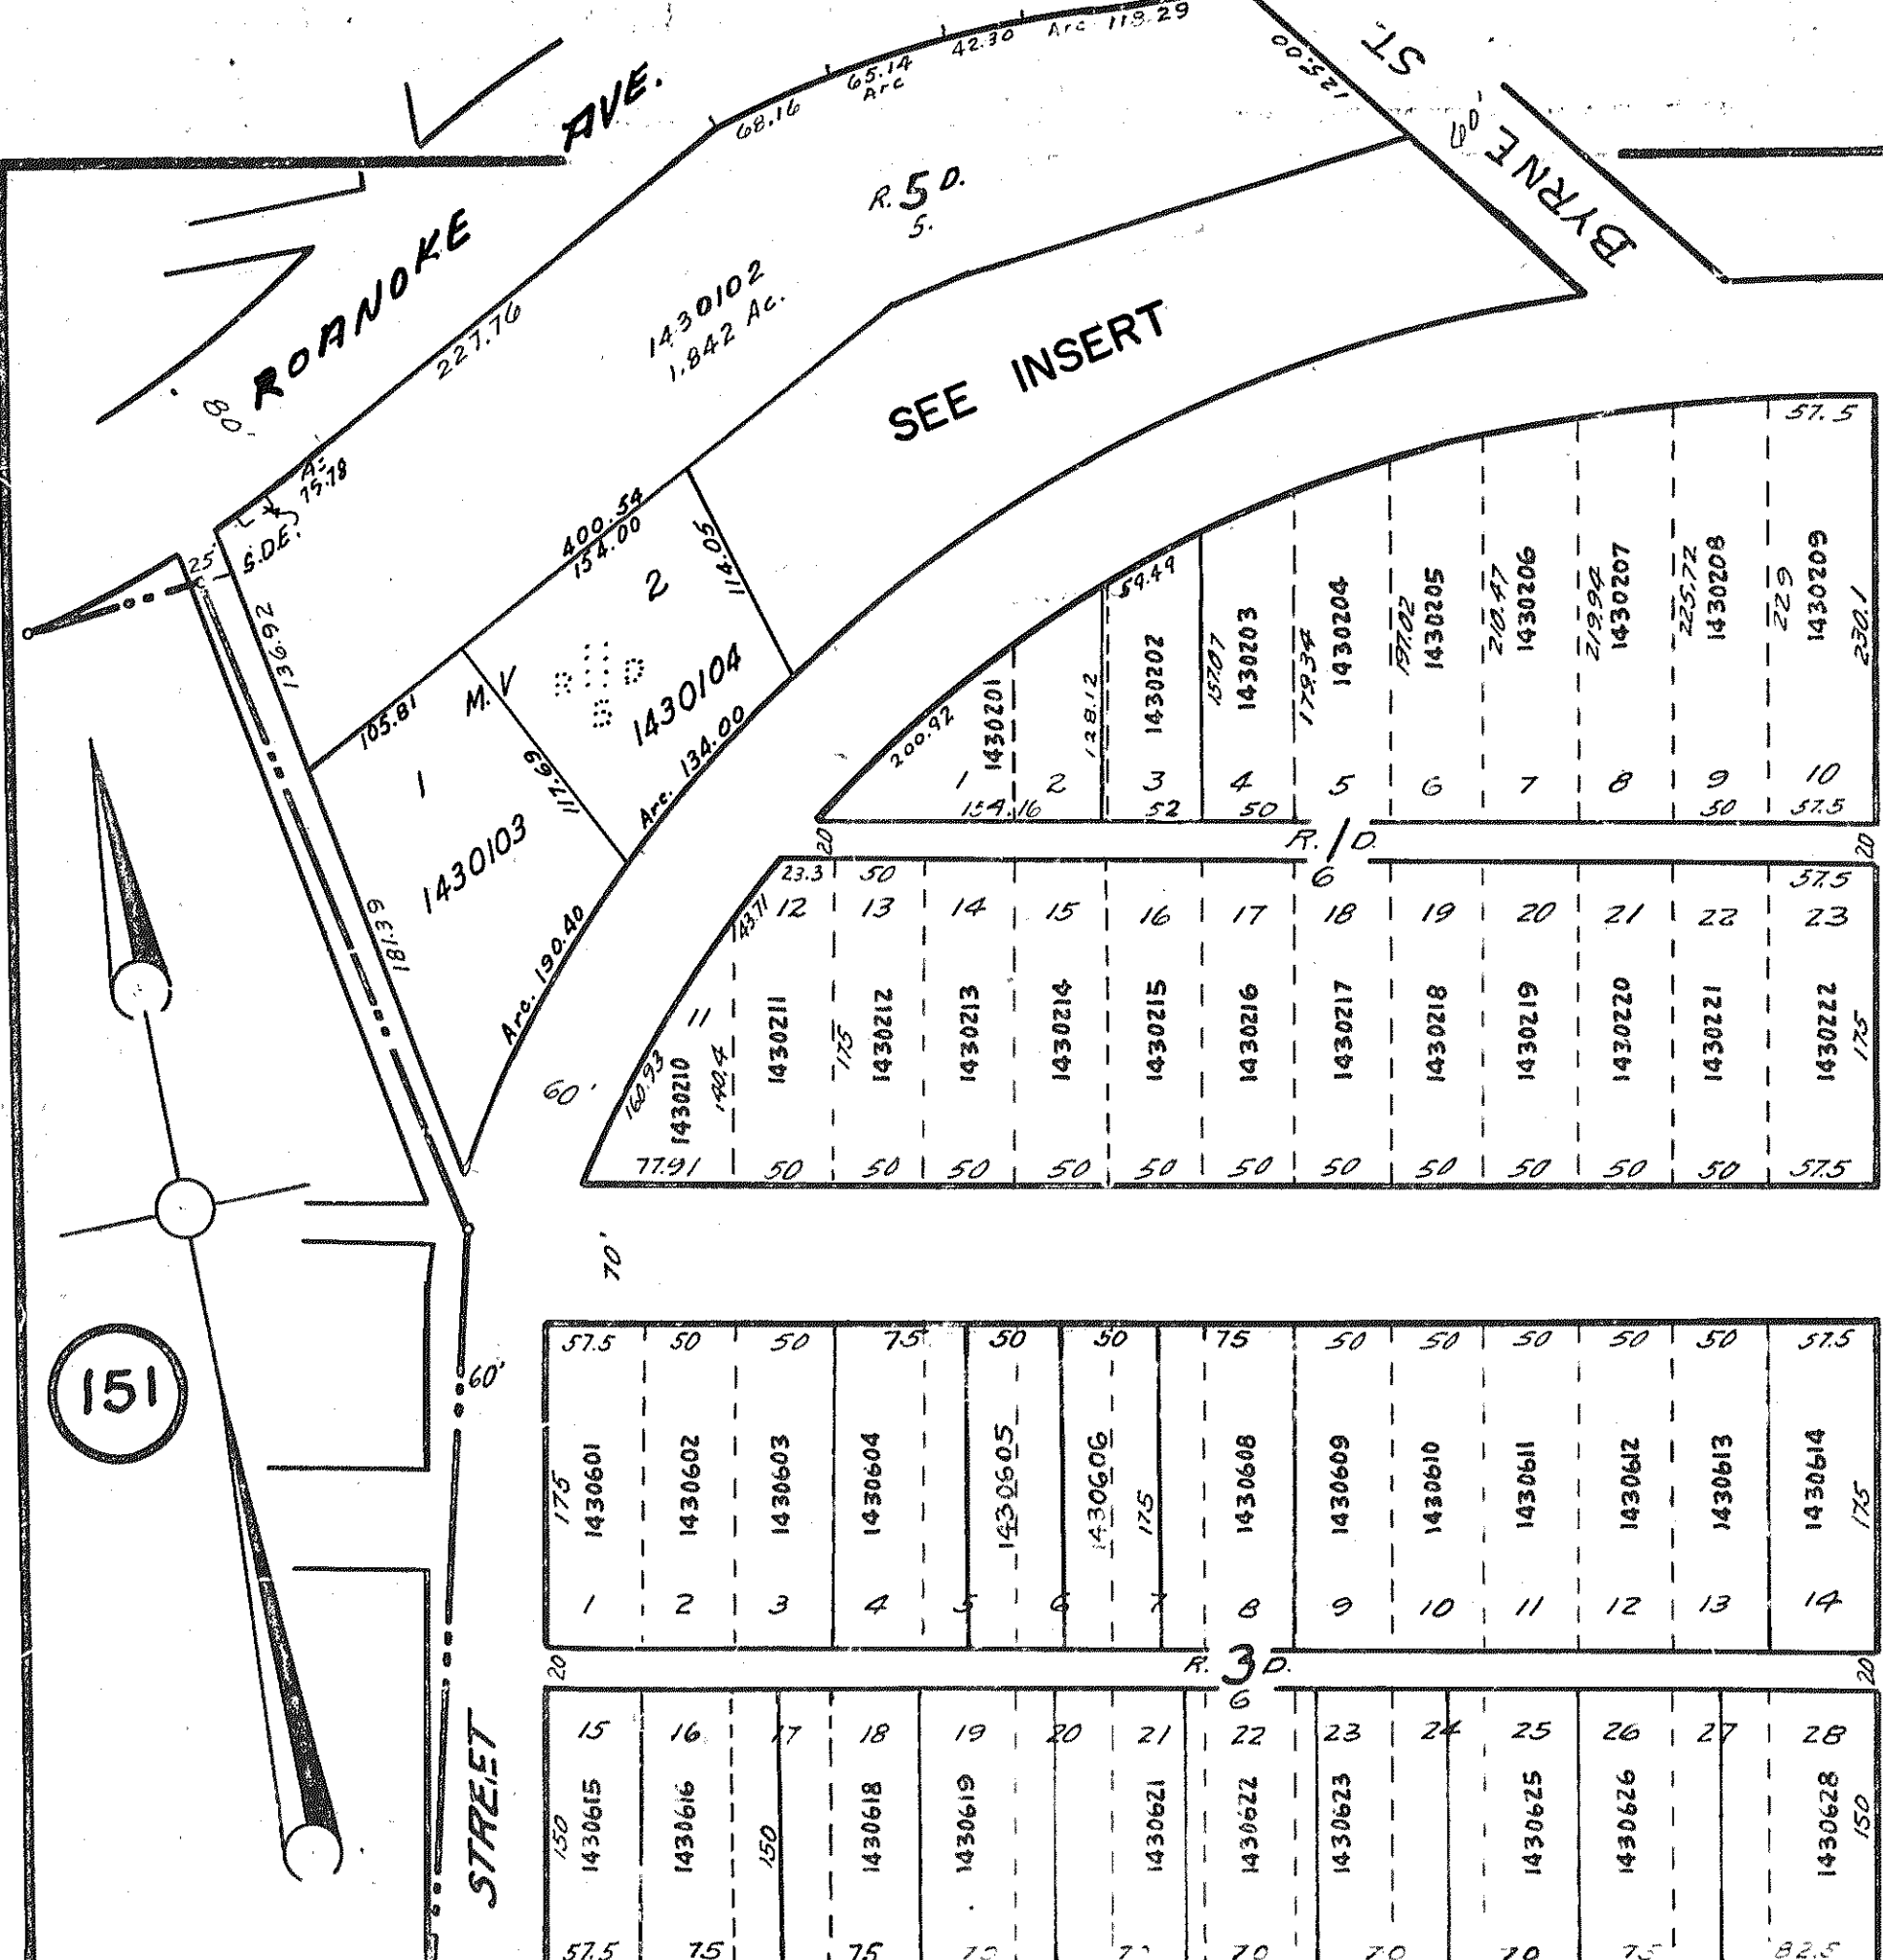

NOTICE:
The location of features and utilities are shown on this map in so far as their existence and location were known at the time of the preparation of this map. Nothing on this map shall be construed as a guarantee that any feature or utility are in the location indicated or that they actually exist.