
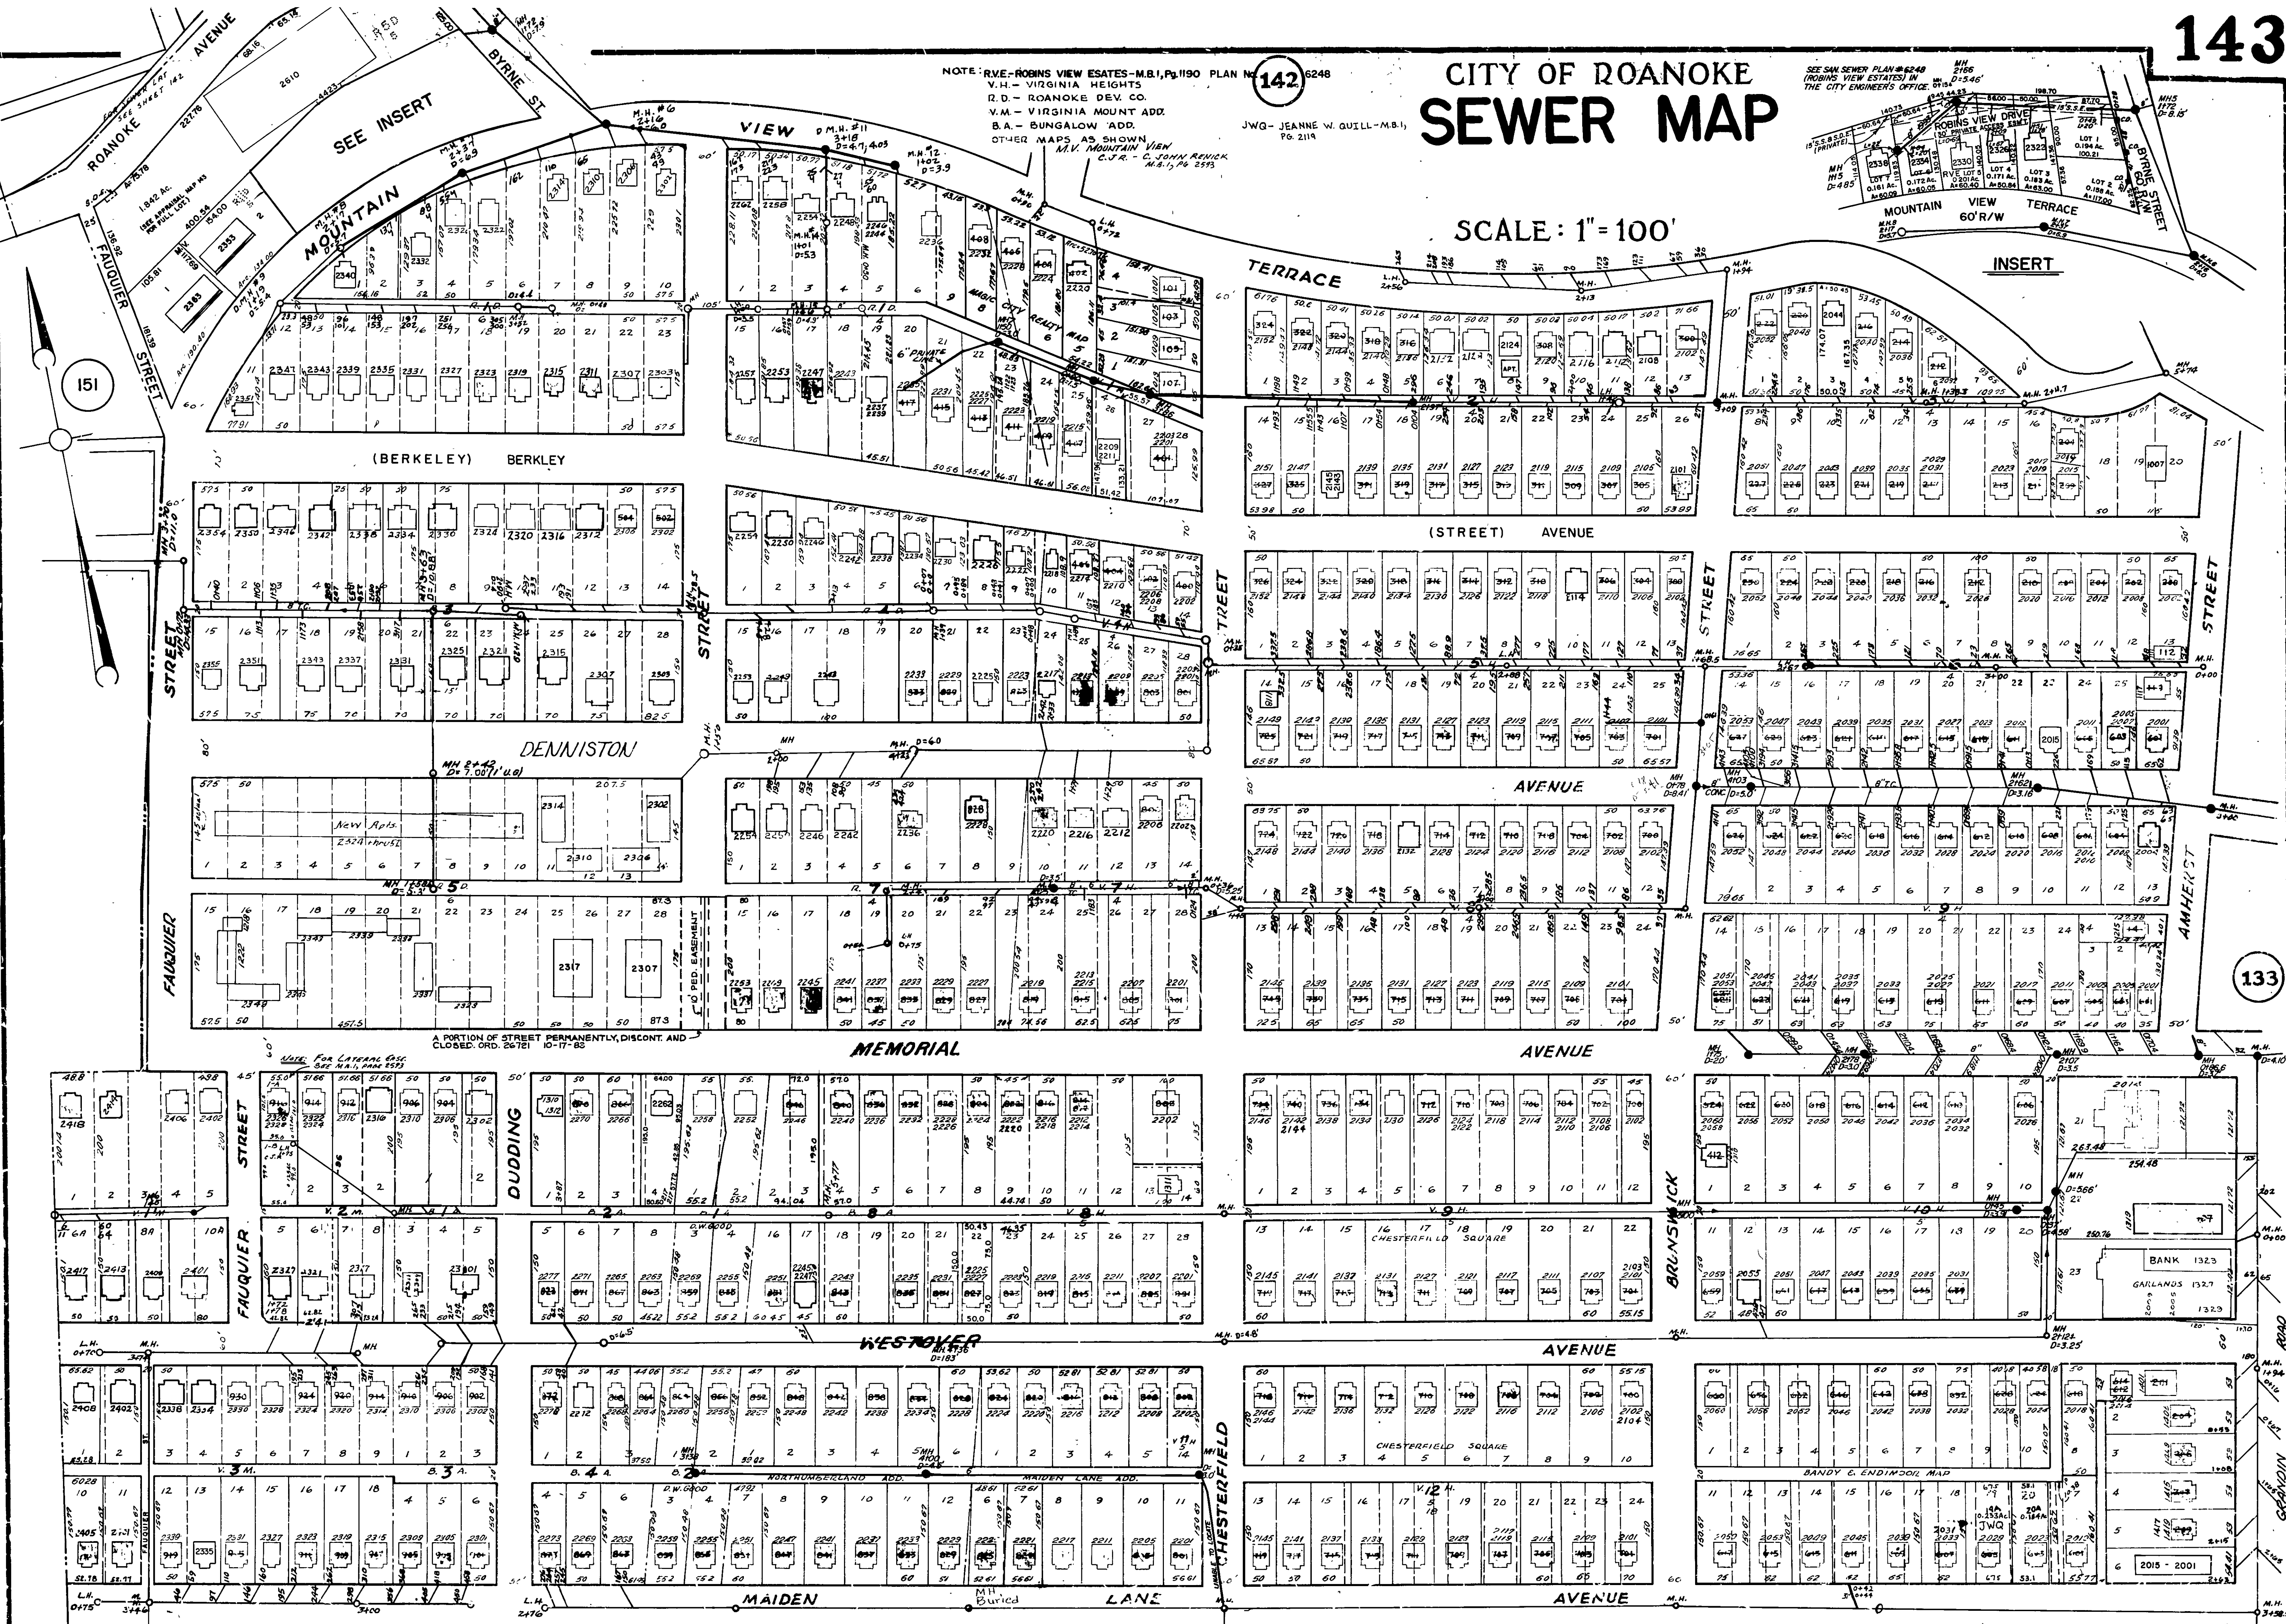


CITY OF ROANOKE SEWER MAP

SCALE: 1" = 100'

NOTE: R.V.E.-ROBINS VIEW ESATES-M.B.1, Pg. 190 PLAN NO. 142-6248
V.H.- VIRGINIA HEIGHTS
R.D.- ROANOKE DEV. CO.
V.M.- VIRGINIA MOUNT ADD.
B.A.- BUNGALOW ADD.
OTHER MAPS AS SHOWN
M.V. MOUNTAIN VIEW
C.F.R. C. JOHN RENICK
M.B.1, Pg. 253
J.W.G.- JEANNE W. GUILL-M.B.1,
Pg. 219

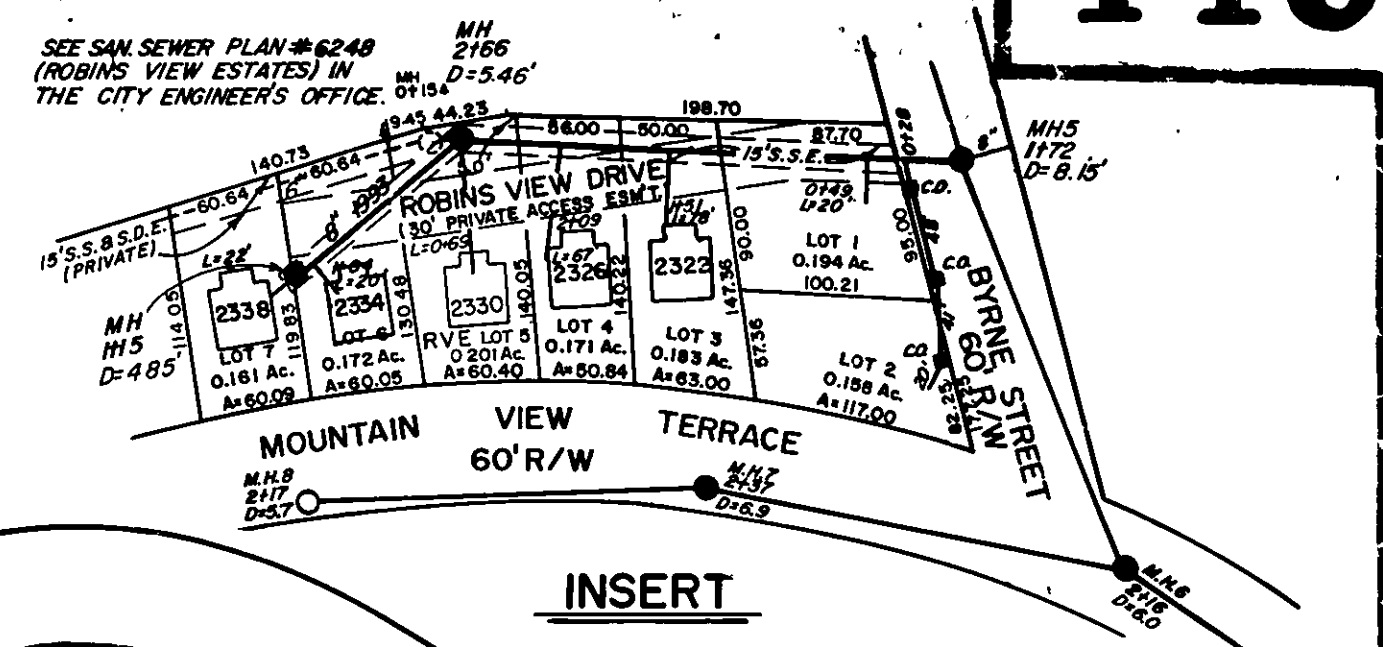

DRAWN BY: W.A. MOORE, JR. - 3/47
REVISED: J.R.H. 10-26-44
REVISED: H.C.M. 8-13-47
REVISED: J.H.W. 1-1-48

REVISED W.D.C. 6-1-52