


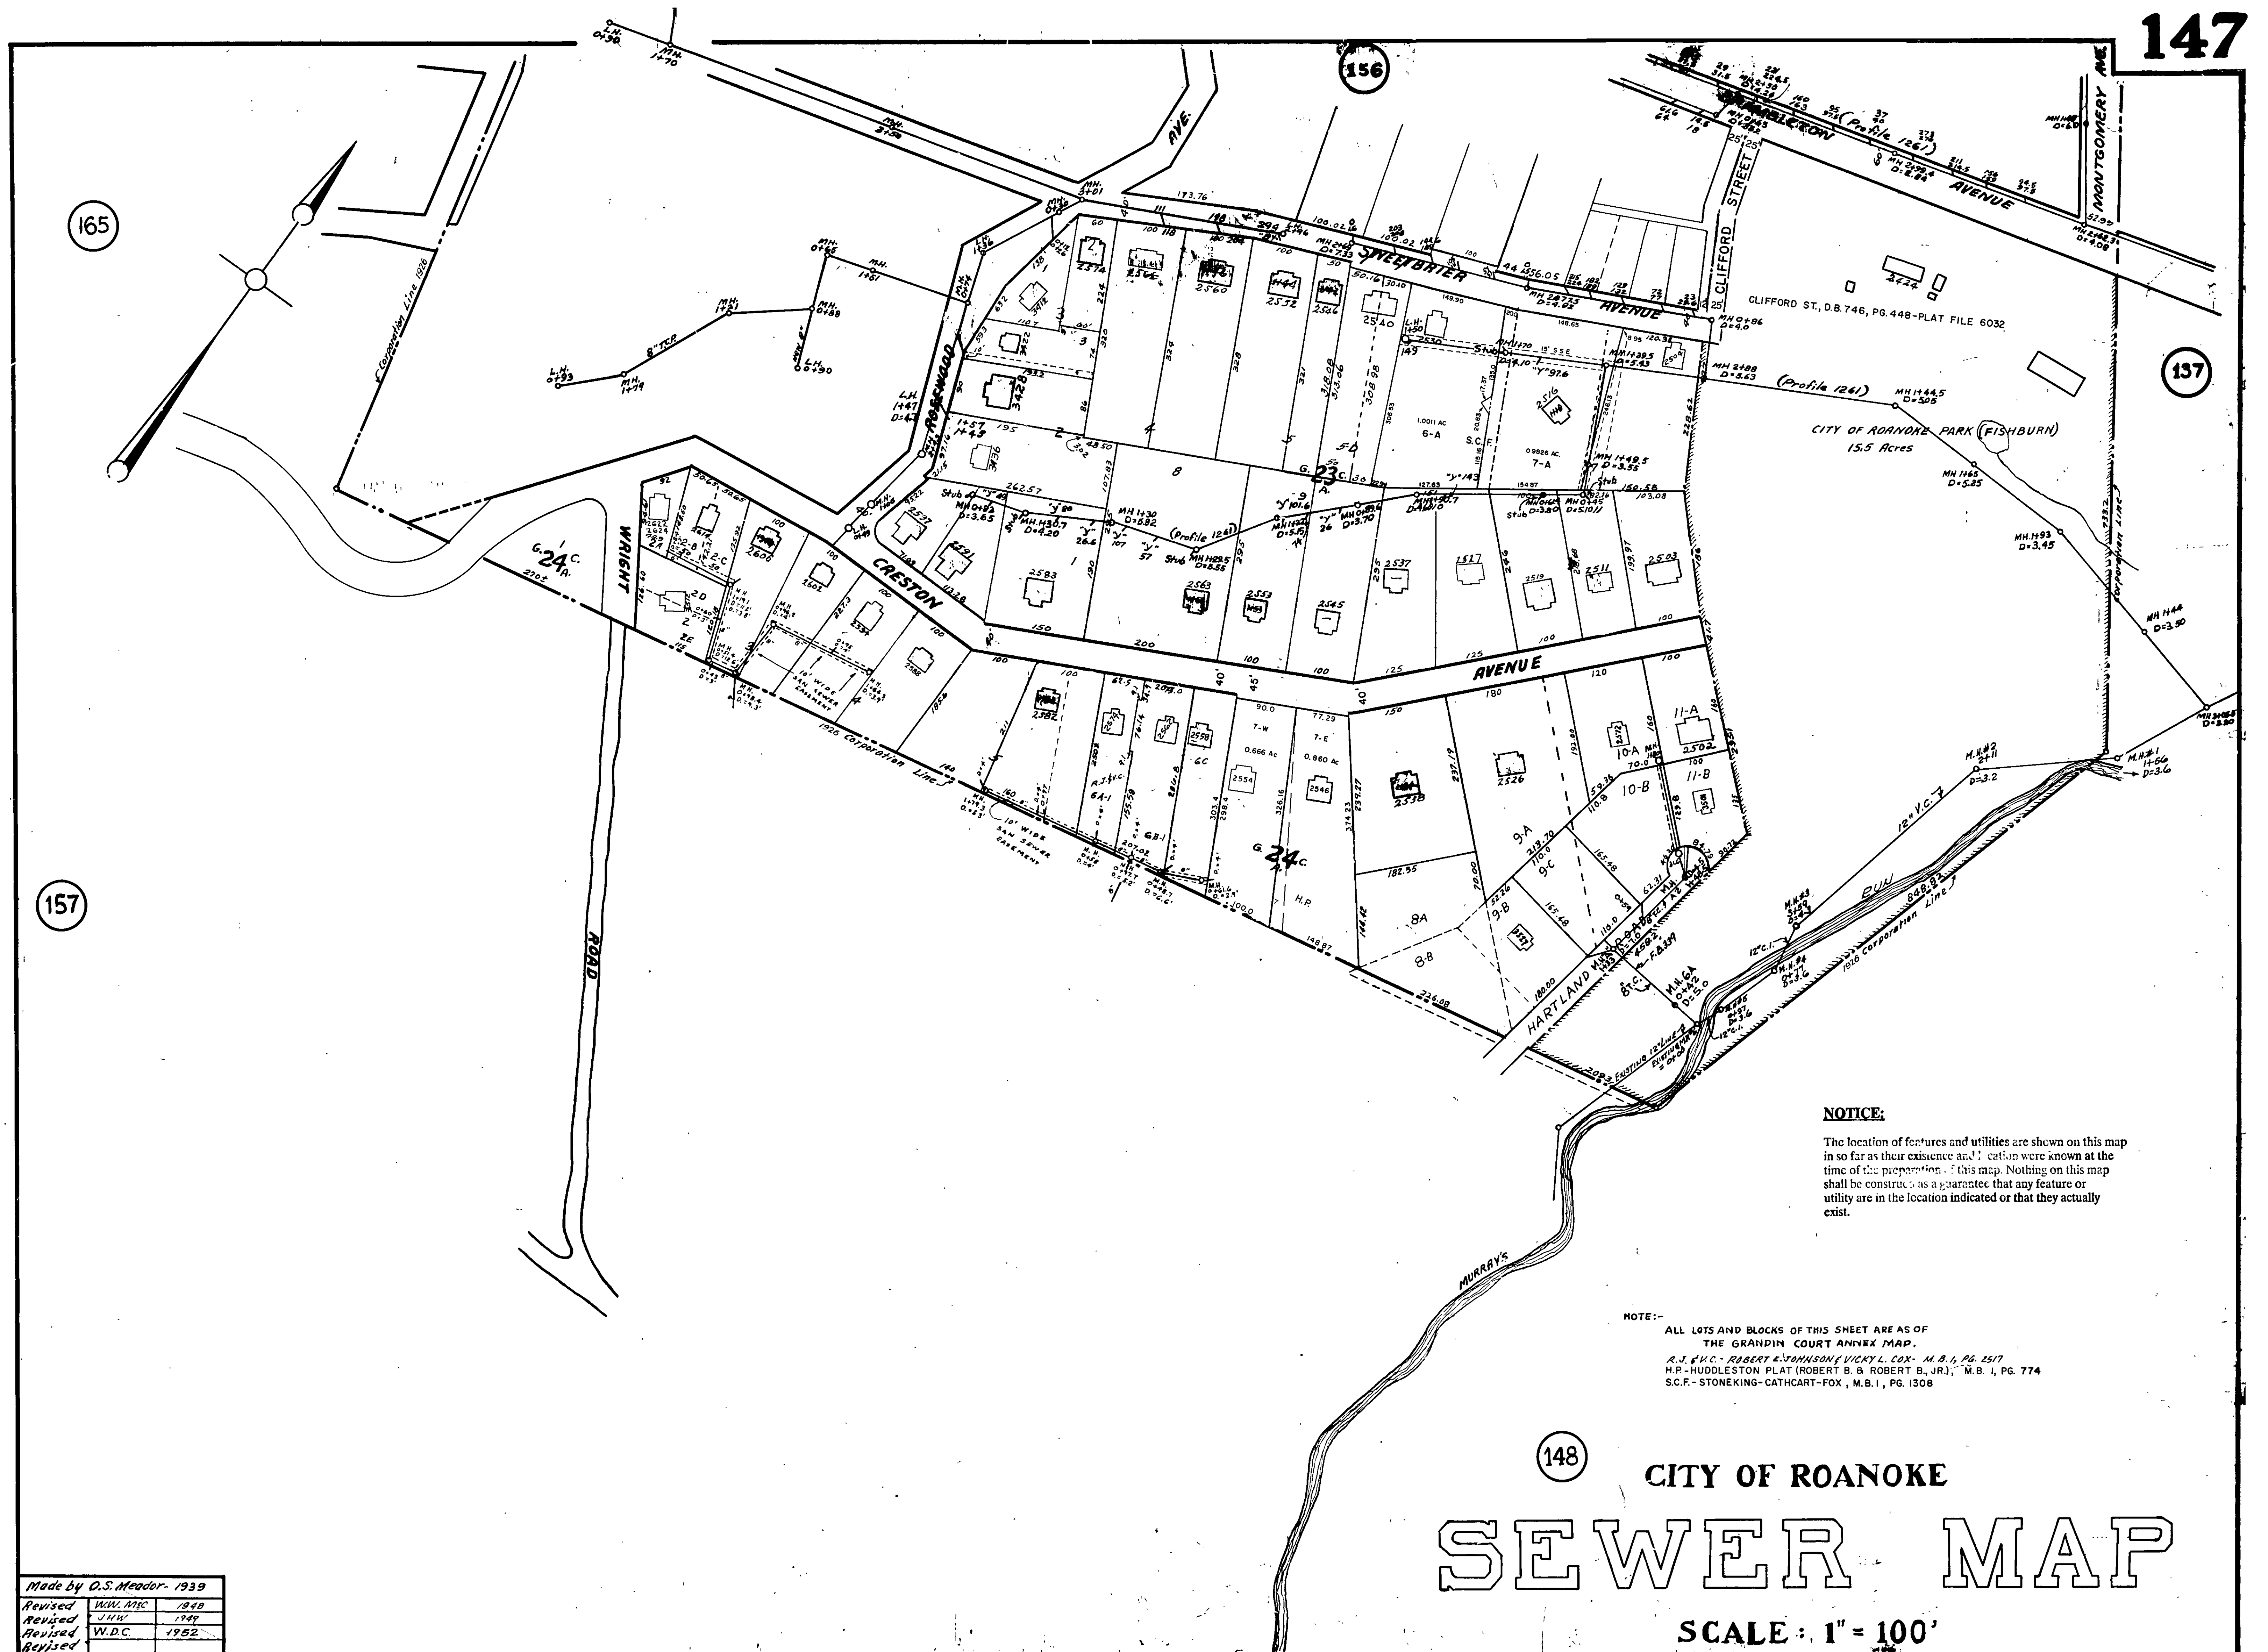

NOTICE:

The location of features and utilities are shown on this map in so far as their existence and location were known at the time of the preparation of this map. Nothing on this map shall be construed as a guarantee that any feature or utility are in the location indicated or that they actually exist.

NOTE:-

ALL LOTS AND BLOCKS OF THIS SHEET ARE AS OF THE GRANDIN COURT ANNEX MAP.
 R.J. & V.C. - ROBERT E. STANLEY & VICKY L. COX - M.B. 1, PG. 2517
 H.P. - HUDDLESTON PLAT (ROBERT B. & ROBERT B., JR.), M.B. 1, PG. 774
 S.C.F. - STONEKING-CATHCART-FOX, M.B. 1, PG. 1308

148

CITY OF ROANOKE

SEWER MAP

SCALE : 1" = 100'

Made by O.S. Meador - 1939		
Revised	W.M. M.C.	1948
Revised	J.H.W.	1949
Revised	W.D.C.	1952
Revised		