



LEGEND

OFFICIAL NUMBER 1 06 24 01
LAND COMPANY BLOCK NUMBER 2
LAND COMPANY LOT NUMBER 15
LAND COMPANY LOT LINES SHOWN THUS
LAND HELD UNDER SAME OWNERSHIP
ARBITRARY DIVISION OF LAND HELD UNDER
SAME OWNERSHIP SHOWN THUS
WIDTHS OF STREETS AND AVENUES AS SHOWN
ARE BETWEEN THE PROPERTY LINES
NUMBERS OF ADJOINING SHEETS SHOWN
DIVISION LINE SHOWN THUS
CORPORATION LINE SHOWN THUS

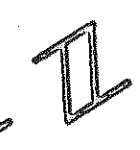

F. & J. W. - FORREST S. & JEAN B. WILLIAMS: M.B. I, PG. 482
F. & J. W. (12) - FORREST S. & JEAN B. WILLIAMS: M.B. I, PG. 501
NOELL MAP M.B. I, PG. 551
R.P. - REGION PROPERTIES, INC., M.B. I, PG. 740
P.W.Y. - PAUL W. YENGST, M.B. I, PG. 1433
H.N. & B.W. - WILLIAM NOELL, GEORGE & BILLIE WALL: M.B. I, PG. 2613

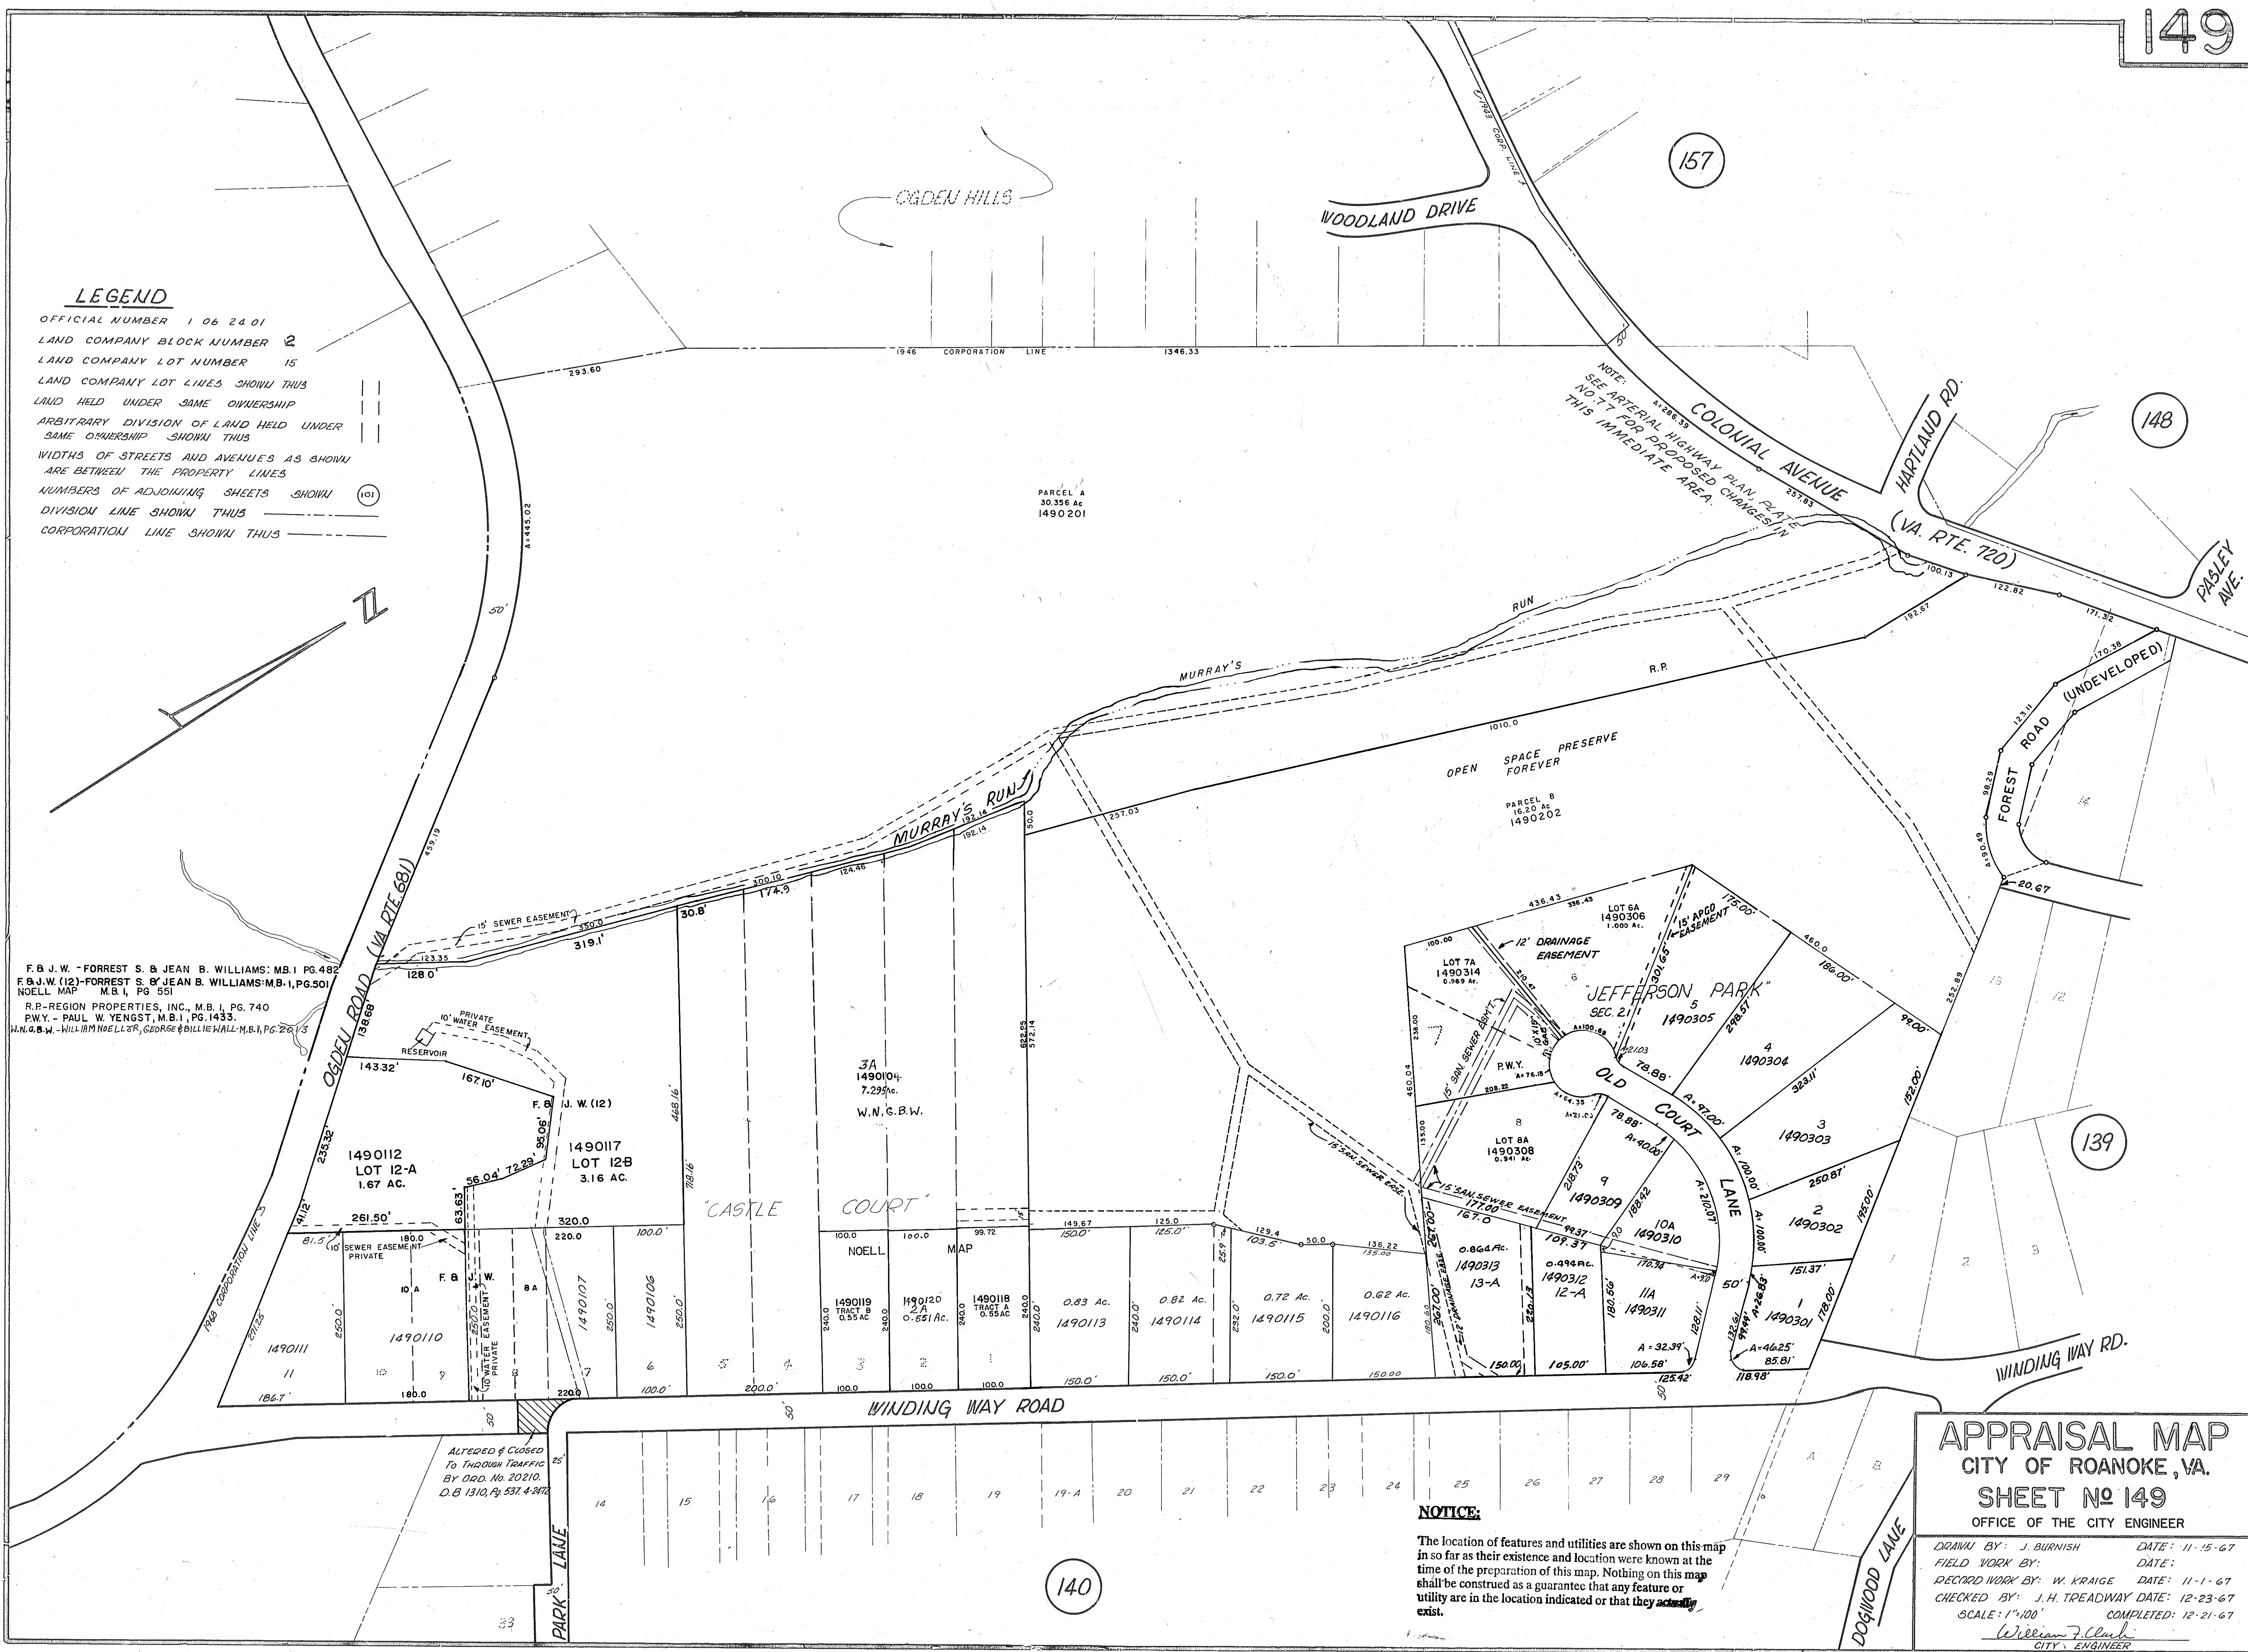

ALTERED & CLOSED
TO THROUGH TRAFFIC
BY ORD. NO. 20210,
D.B. 1310, PG. 537 & 2412

NOTICE:

The location of features and utilities are shown on this map in so far as their existence and location were known at the time of the preparation of this map. Nothing on this map shall be construed as a guarantee that any feature or utility are in the location indicated or that they actually exist.

APPRAISAL MAP
CITY OF ROANOKE, VA.
SHEET No 149

OFFICE OF THE CITY ENGINEER

DRAWN BY: J. BURNISH DATE: 11-15-67
FIELD WORK BY: DATE:
RECORD WORK BY: W. KRAIGE DATE: 11-1-67
CHECKED BY: J. H. TREADWAY DATE: 12-23-67
SCALE: 1"=100' COMPLETED: 12-21-67
William F. Clark
CITY ENGINEER