


NOTICE:

The location of features and utilities are shown on this map in so far as their existence and location were known at the time of the preparation of this map. Nothing on this map shall be construed as a guarantee that any feature or utility are in the location indicated or that they actually exist.

LEGEND

OFFICIAL NUMBER 1 06 24 01
 LAND COMPANY BLOCK NUMBER 2
 LAND COMPANY LOT NUMBER 15
 LAND COMPANY LOT LINES SHOWN THUS
 LAND HELD UNDER SAME OWNERSHIP
 ARBITRARY DIVISION OF LAND HELD UNDER SAME OWNERSHIP SHOWN THUS
 WIDTHS OF STREETS AND AVENUES AS SHOWN ARE BETWEEN THE PROPERTY LINES
 NUMBERS OF ADJOINING SHEETS SHOWN
 DIVISION LINE SHOWN THUS
 CORPORATION LINE SHOWN THUS

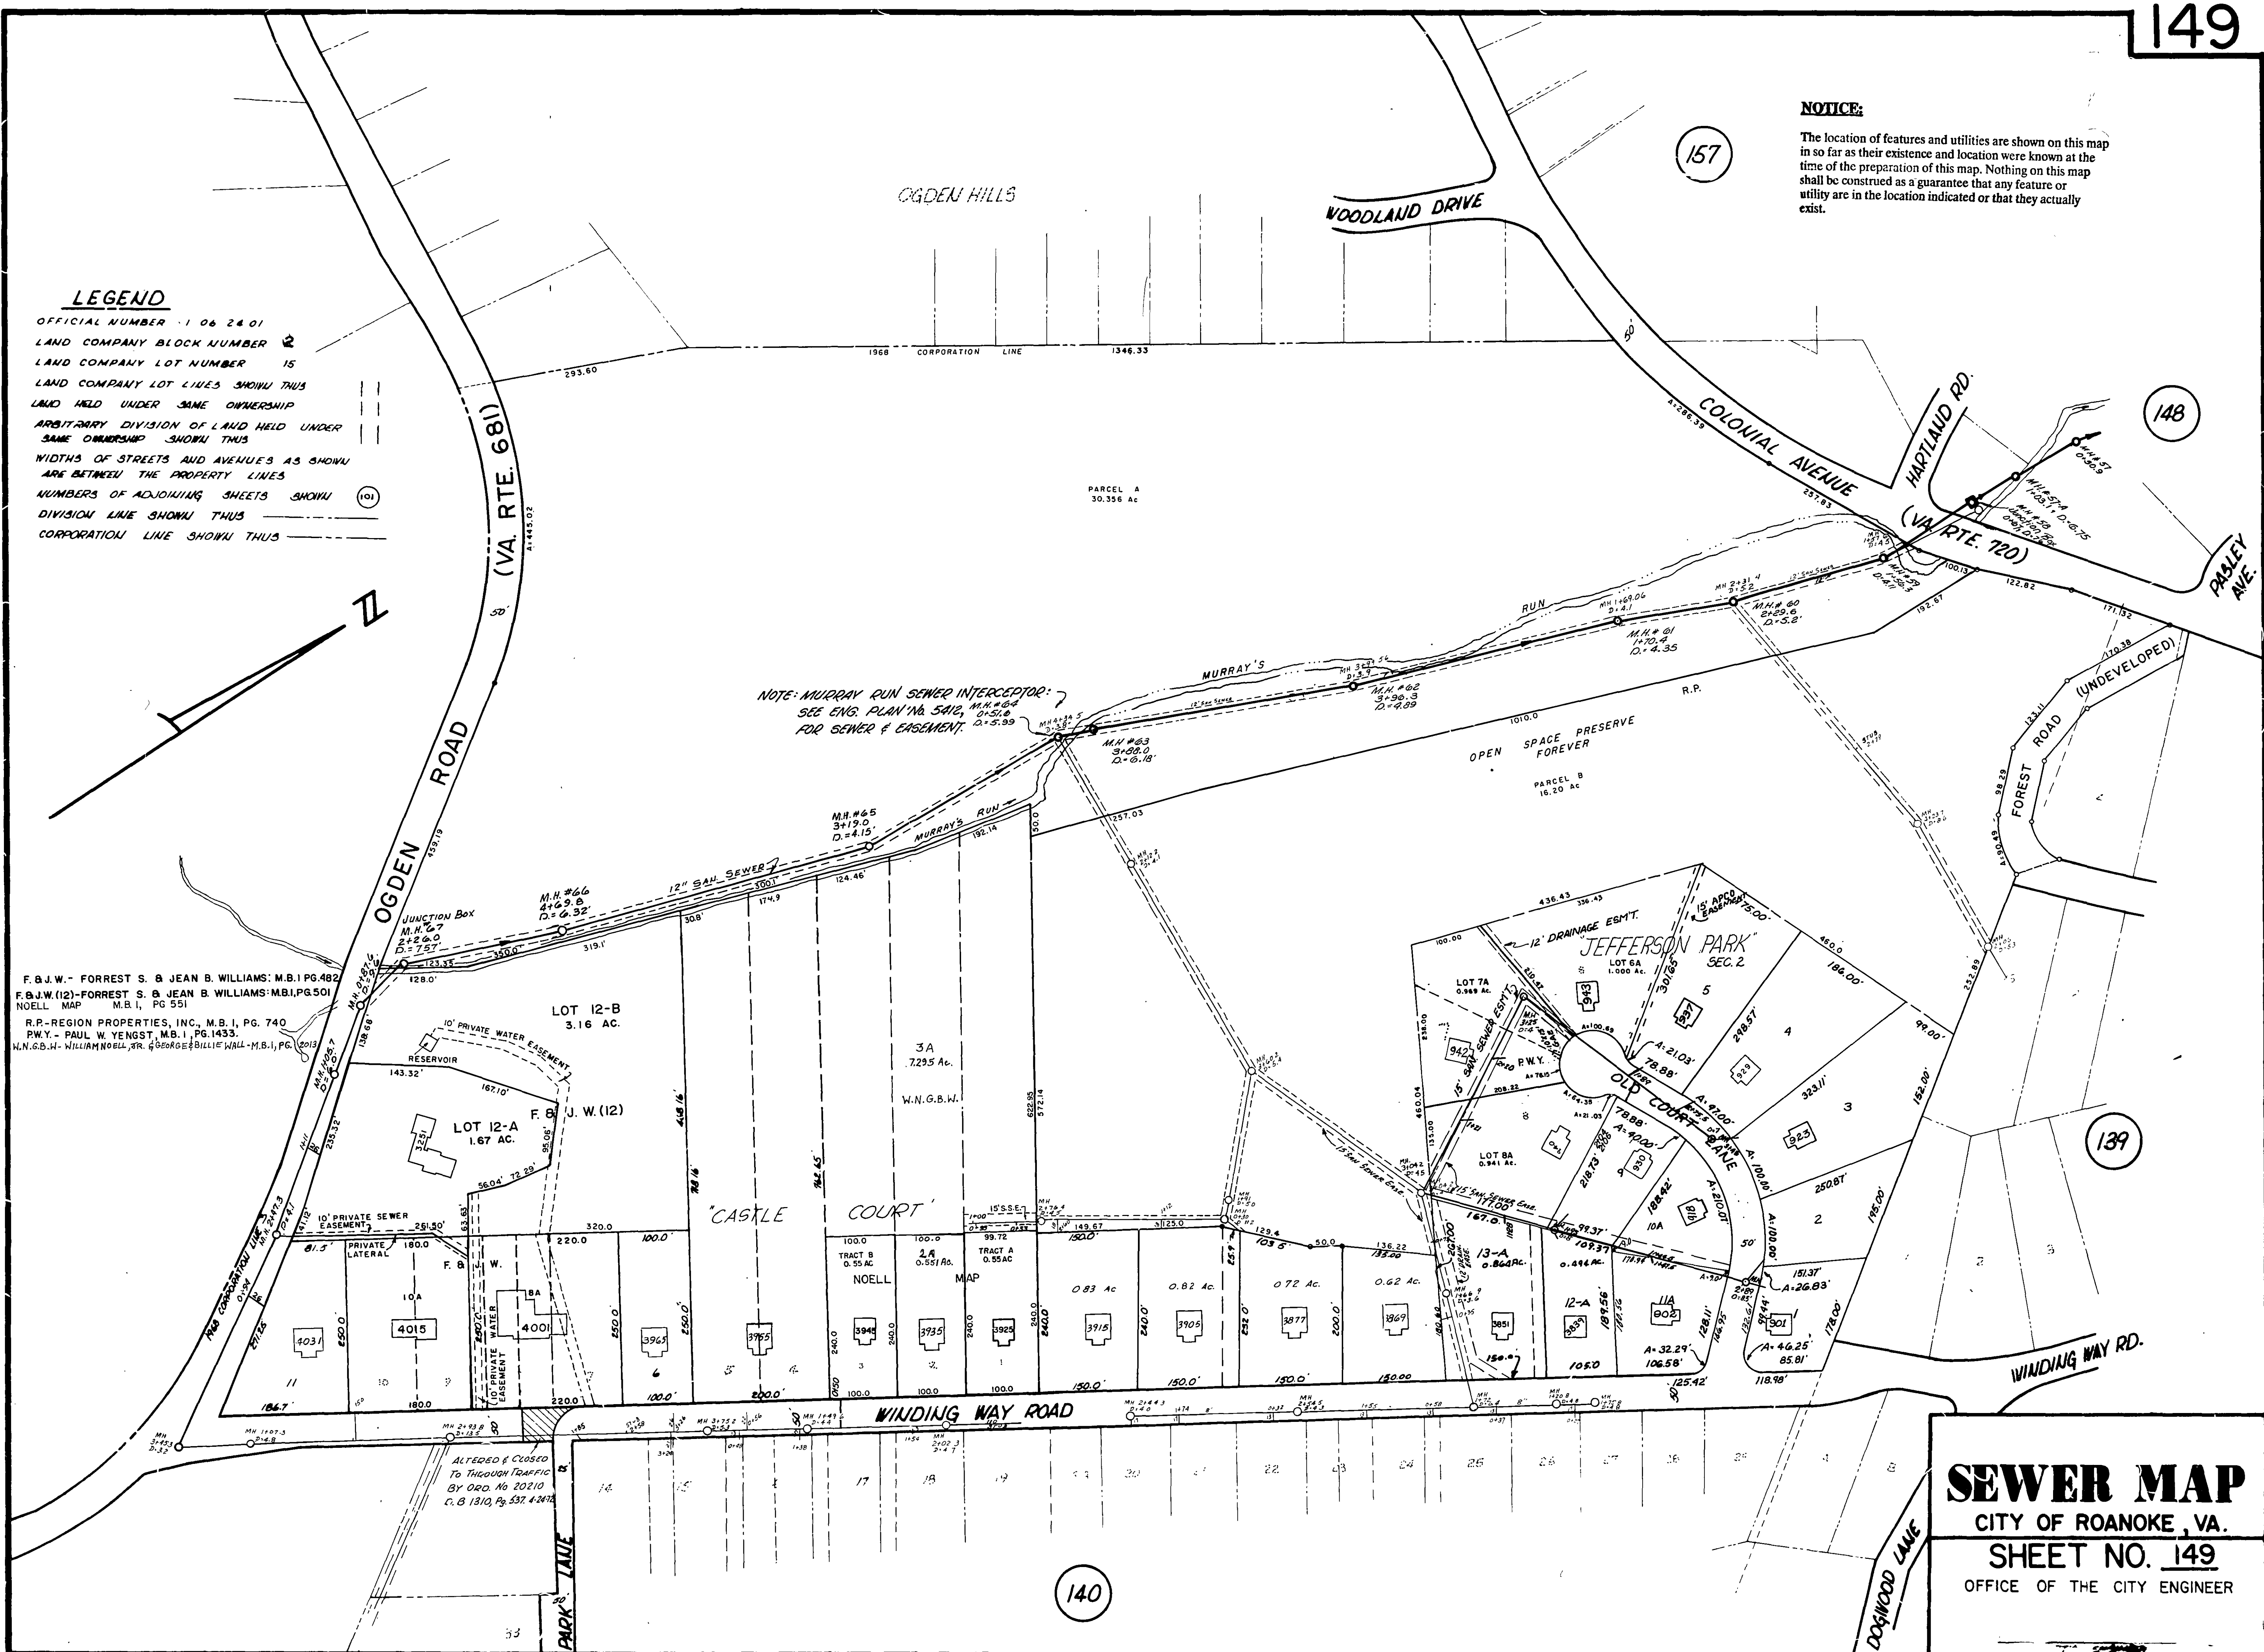

NOTE: MURRAY'S RUN SEWER INTERCEPTOR:
 SEE ENG. PLAN NO. 5412, M.H. #64
 FOR SEWER & EASEMENT.

F.B.J.W. - FORREST S. & JEAN B. WILLIAMS: M.B. 1 PG. 482
 F.B.J.W. (12) - FORREST S. & JEAN B. WILLIAMS: M.B. 1 PG. 501
 NOELL MAP M.B. 1, PG. 551
 R.P. - REGION PROPERTIES, INC., M.B. 1, PG. 740
 P.W.Y. - PAUL W. YENGST, M.B. 1, PG. 1433
 W.N.G.B.W. - WILLIAM NOELL, JR. & GEORGE B. WILLIAMS: M.B. 1, PG. 2013

SEWER MAP
 CITY OF ROANOKE, VA.
 SHEET NO. 149
 OFFICE OF THE CITY ENGINEER