


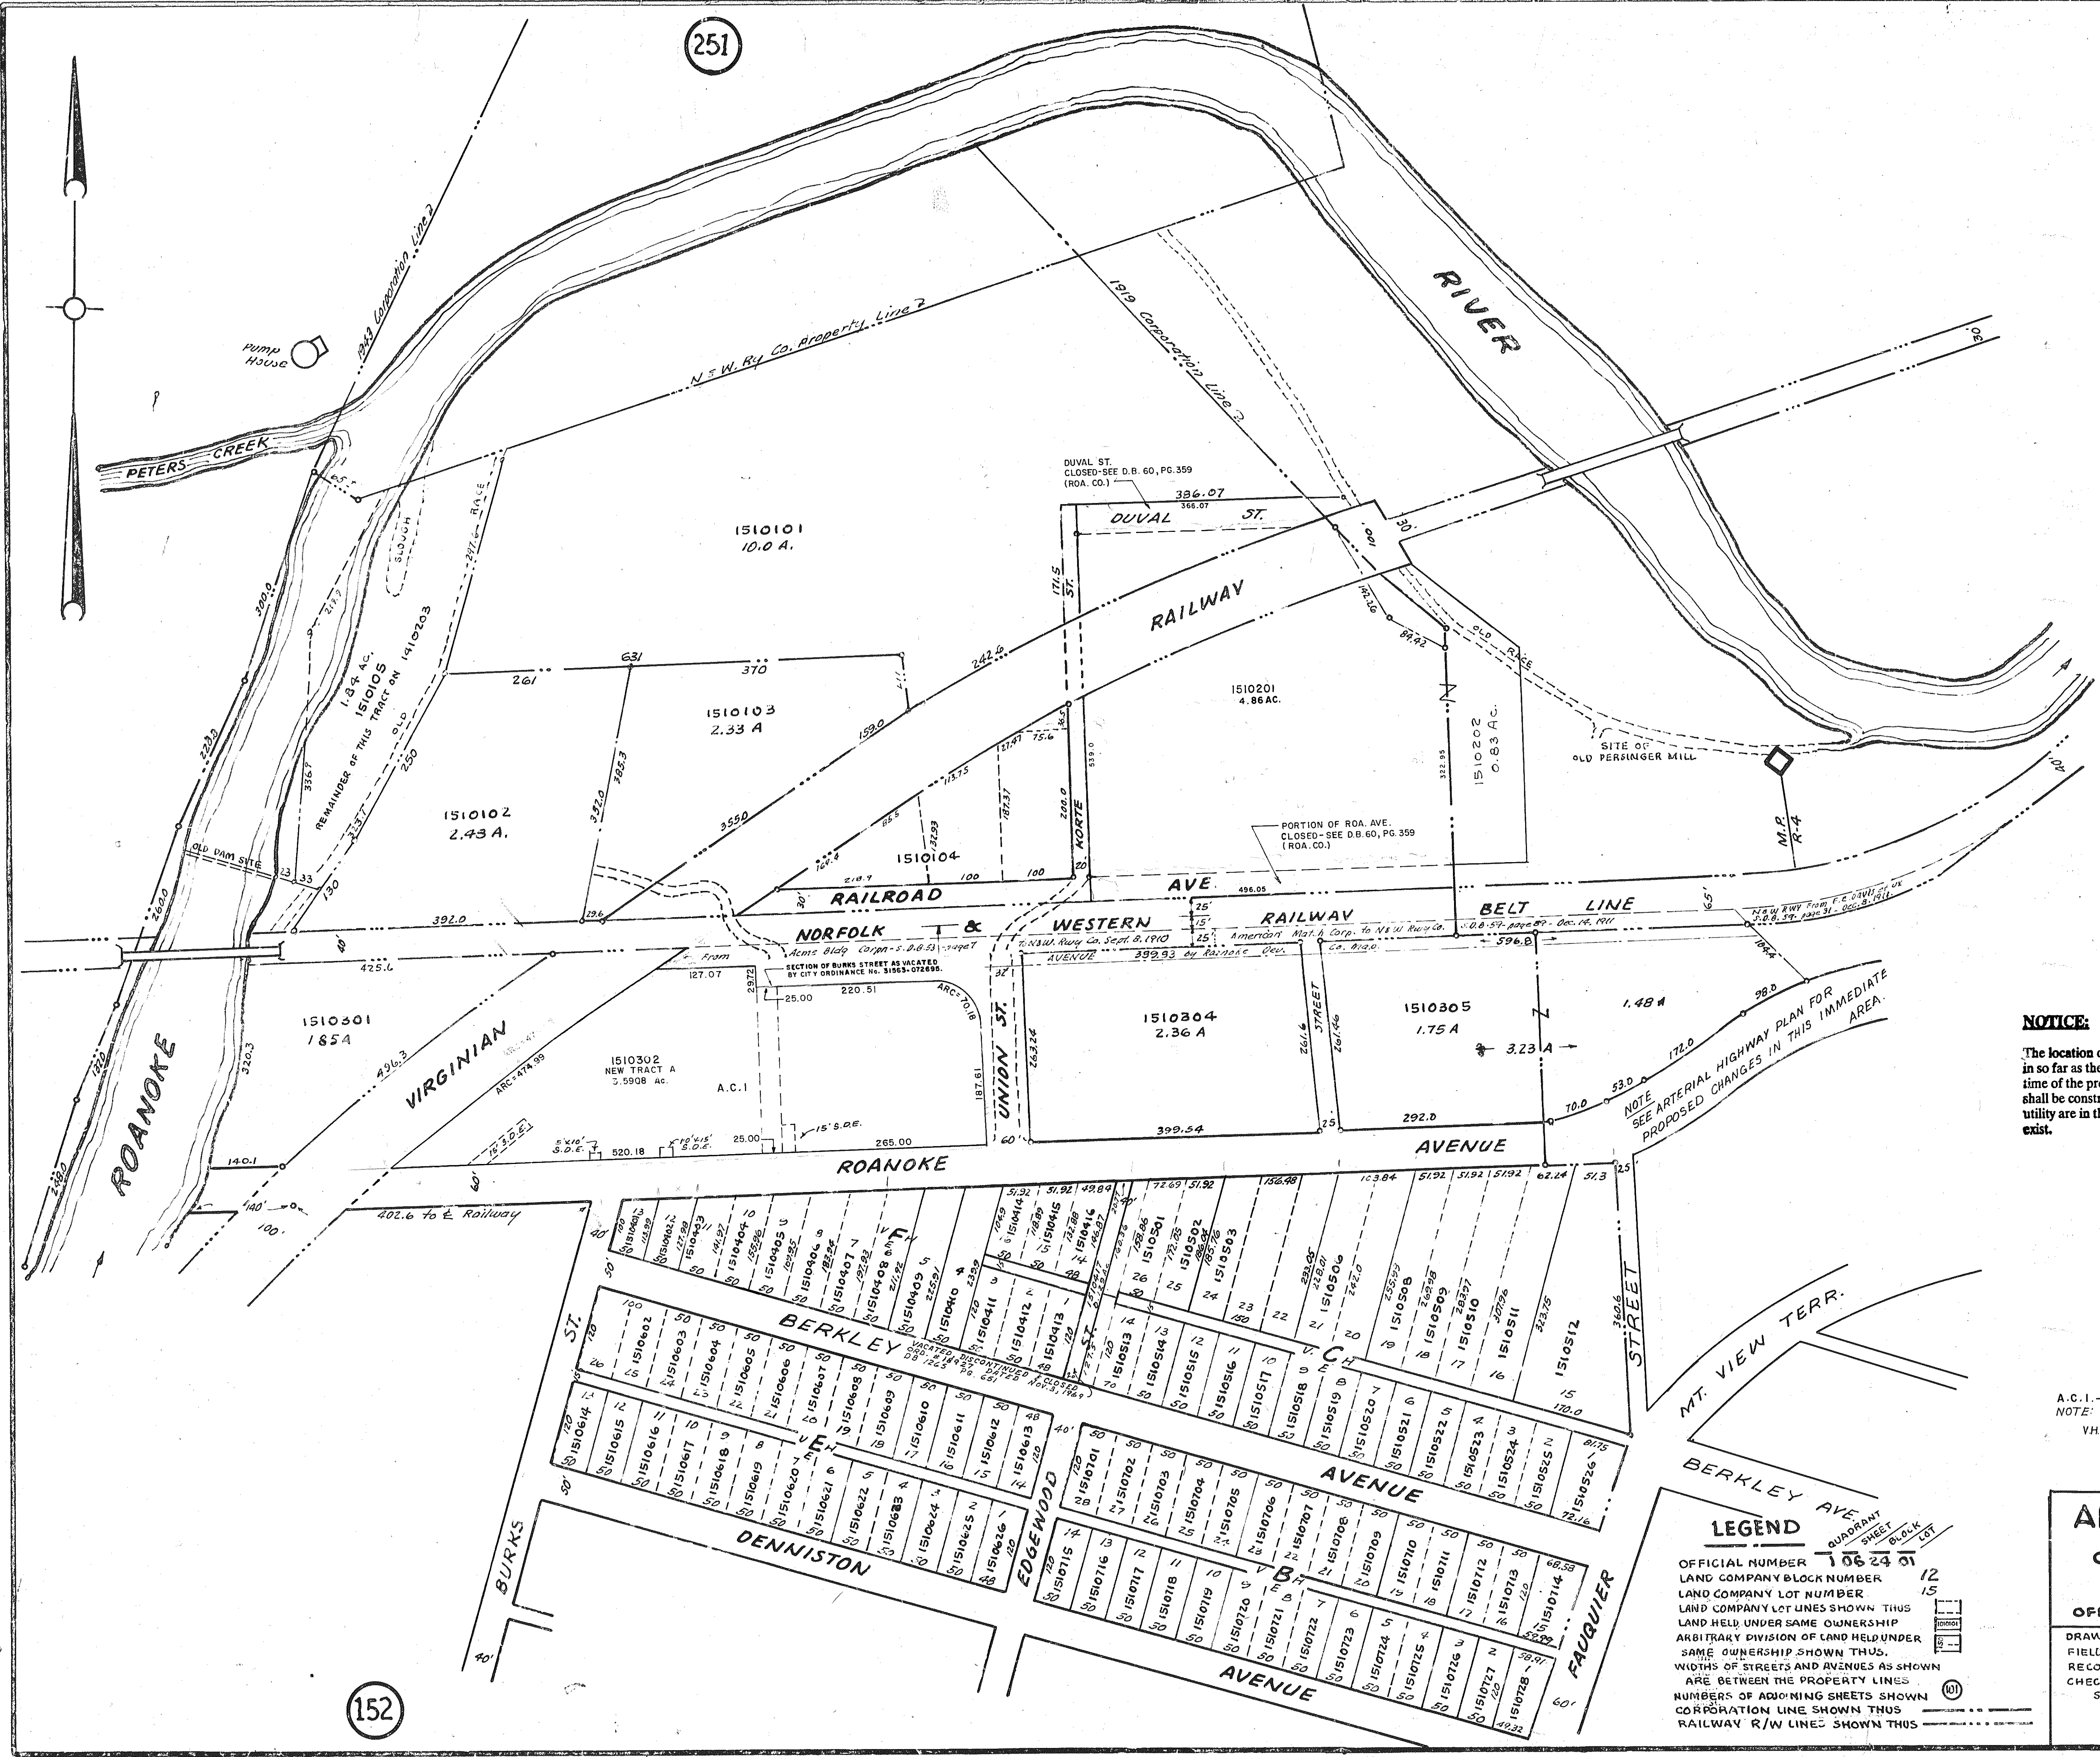

142

143

152

NOTICE:
The location of features and utilities are shown on this map in so far as their existence and location were known at the time of the preparation of this map. Nothing on this map shall be construed as a guarantee that any feature or utility are in the location indicated or that they actually exist.

A.C.I. - AKZO COATINGS INC., M.B.I, PG. 1329
NOTE:
VHE - VIRGINIA HT. EXTENSION - 3411

APPRAISAL MAP

CITY OF ROANOKE, VA.
SHEET NO 151

OFFICE OF THE CITY ENGINEER.

DRAWN BY: J.R. HILDEBRAND DATE: 11-22-42.
FIELD WORK BY: H.H. DERRICK DATE: 12-19-42.
RECORD WORK BY: TINSLEY-MASHER DATE: 12-16-42.
CHECKED BY: B. WORTHAM DATE: 1-14-43.
SCALE: 1"=100' COMPLETED: 7-12-43.
REV: 1-1-49 6-30-51

LEGEND
OFFICIAL NUMBER
LAND COMPANY BLOCK NUMBER
LAND COMPANY LOT NUMBER
LAND HELD UNDER SAME OWNERSHIP
ARBITRARY DIVISION OF LAND HELD UNDER SAME OWNERSHIP SHOWN THUS
WIDTHS OF STREETS AND AVENUES AS SHOWN ARE BETWEEN THE PROPERTY LINES
NUMBERS OF ADJOINING SHEETS SHOWN
CORPORATION LINE SHOWN THUS
RAILWAY R/W LINE SHOWN THUS