


NOTE:
WH₂ WESTHAMPTON MAP 2
W.R.C.N. - WINFORD, RODGER, & CHERYL NOELL-M.B.I., Pg. 1237
J.M. - JOHN MCINTOSH SUBDIVISION - M.B.I., Pg. 1664
S.H.2. - SIGNATURE HILLS - M.B.I., Pg. 2018

(1990) SEE SAN SEWER PLAN
#5337-30MUD LICK SAN SEWER
PHASE II IN THE CITY ENGINEERS
OFFICE.

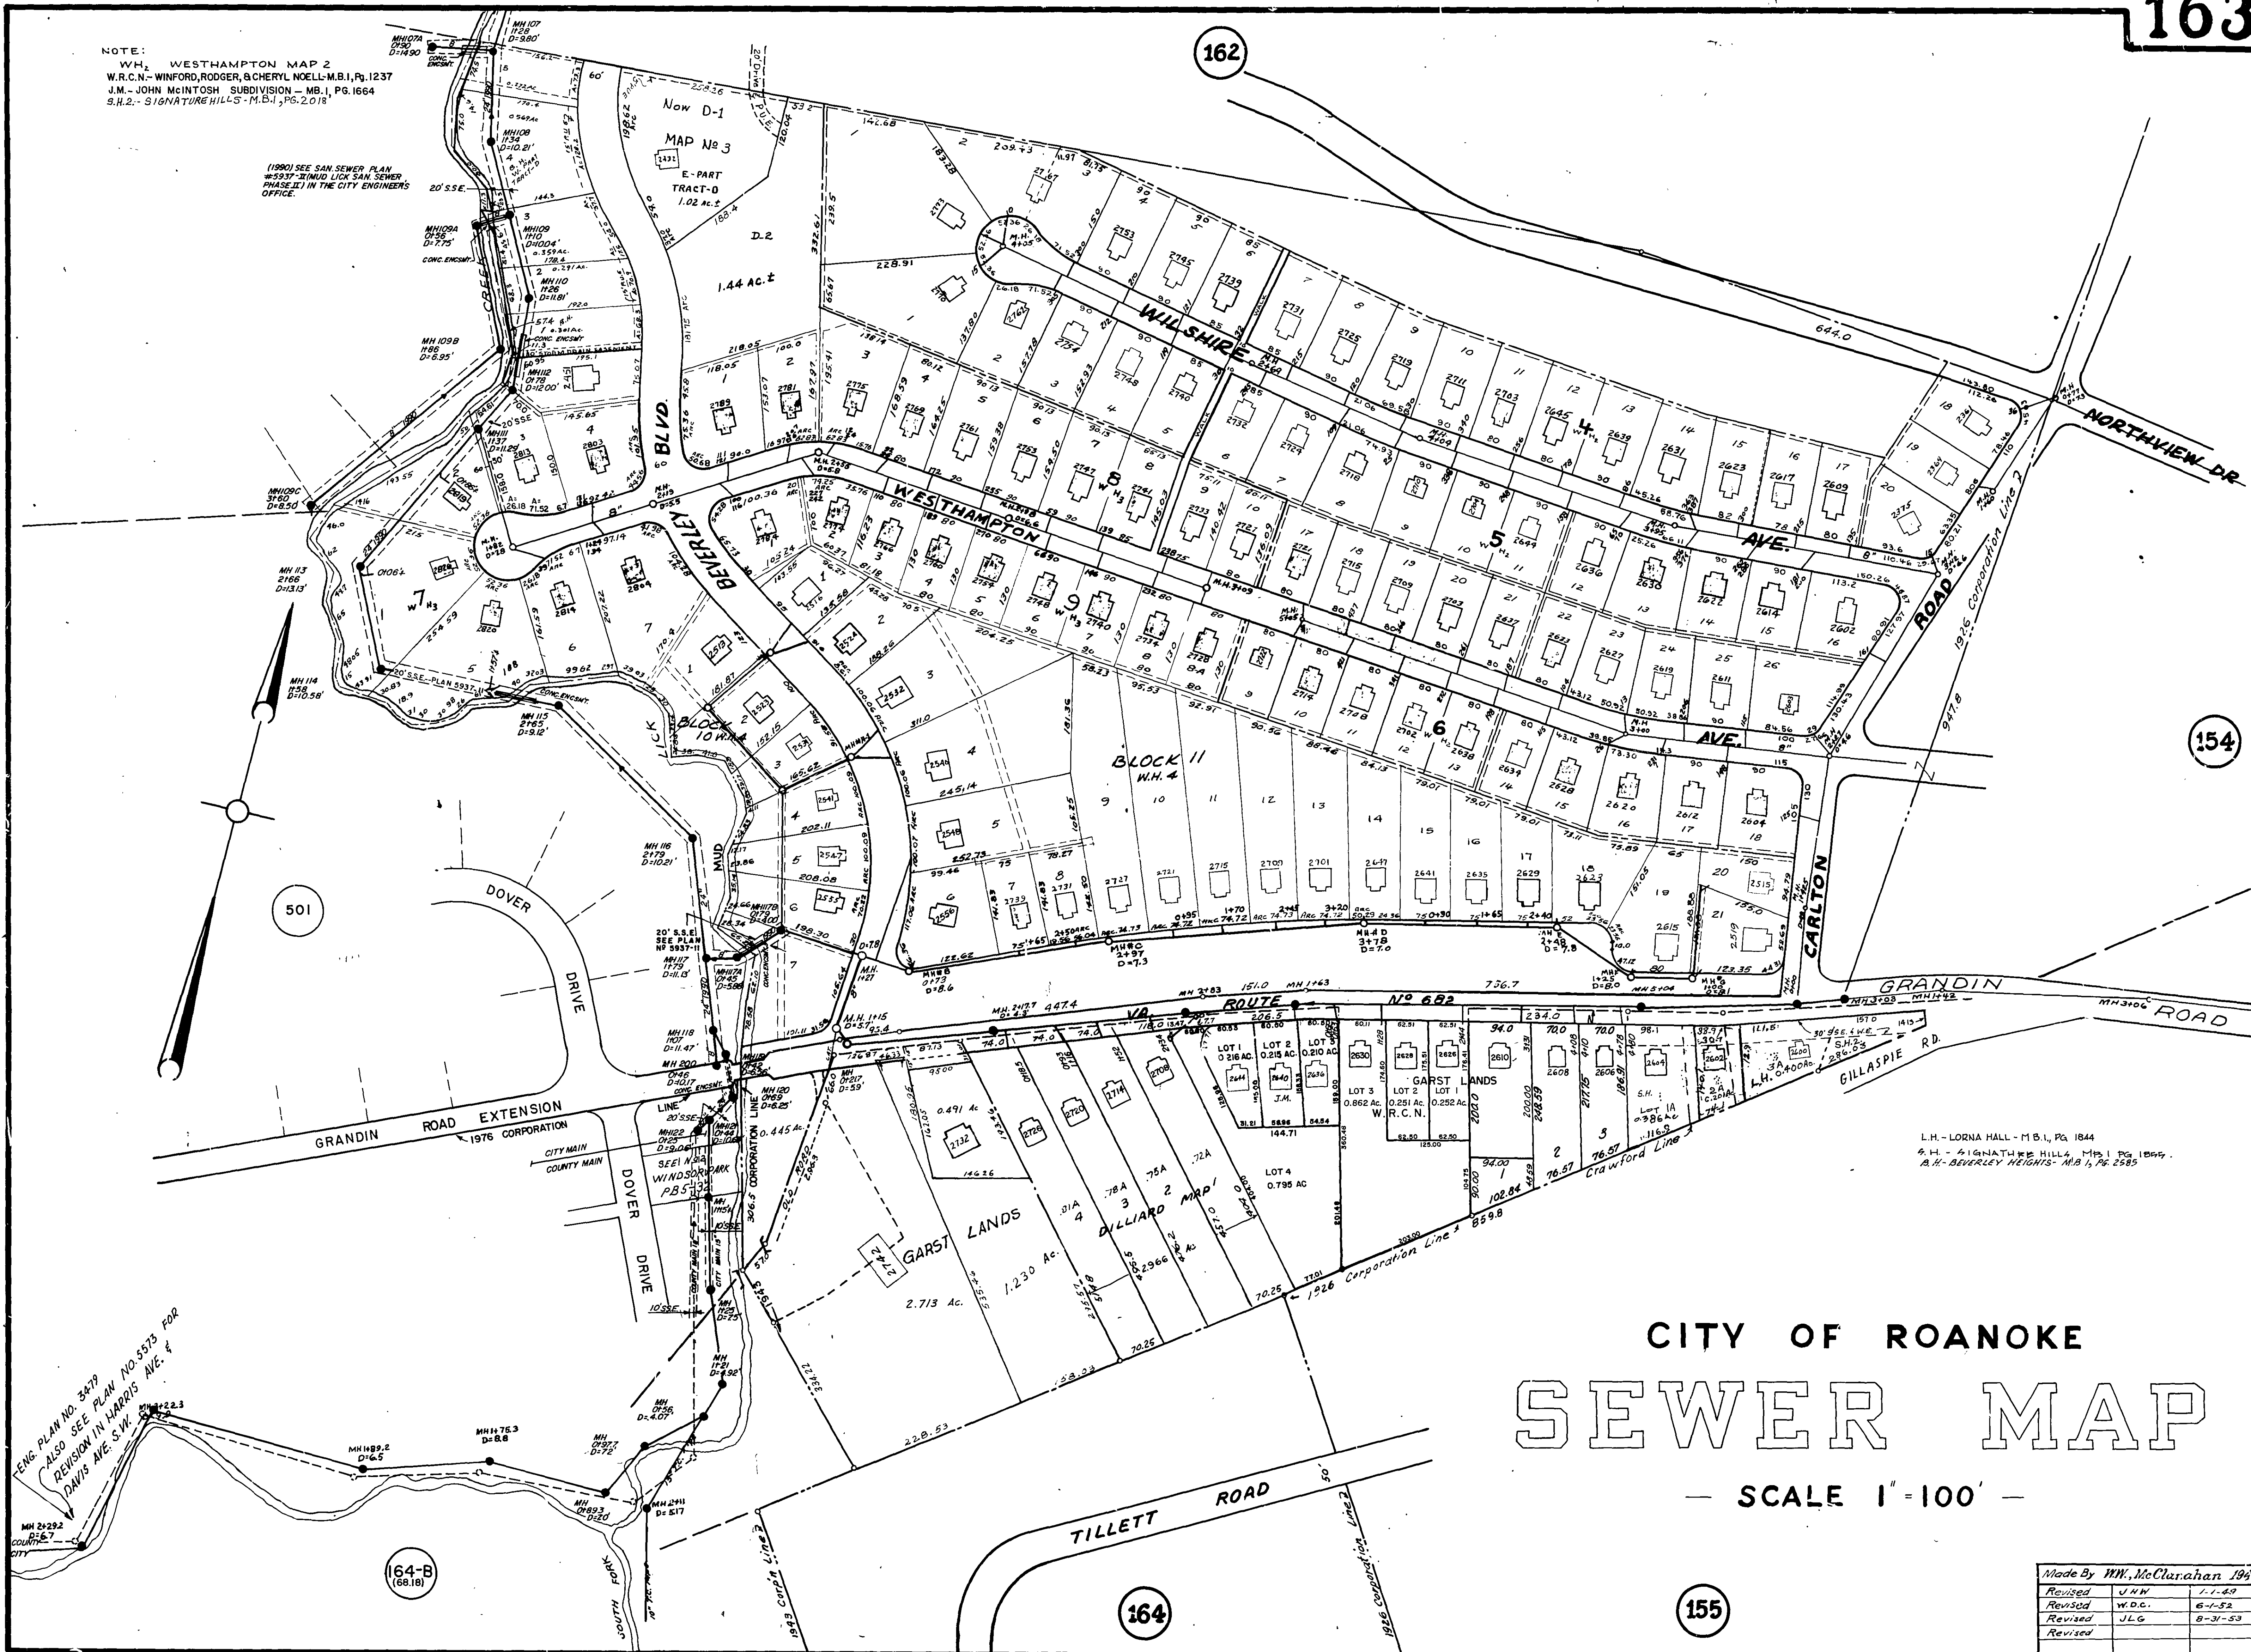

CITY OF ROANOKE SEWER MAP

— SCALE 1" = 100' —

Map By	W.W. McClurhan	1948
Revised	J.N.W.	1-1-49
Revised	W.D.C.	6-1-52
Revised	J.L.G.	8-31-53
Revised		