


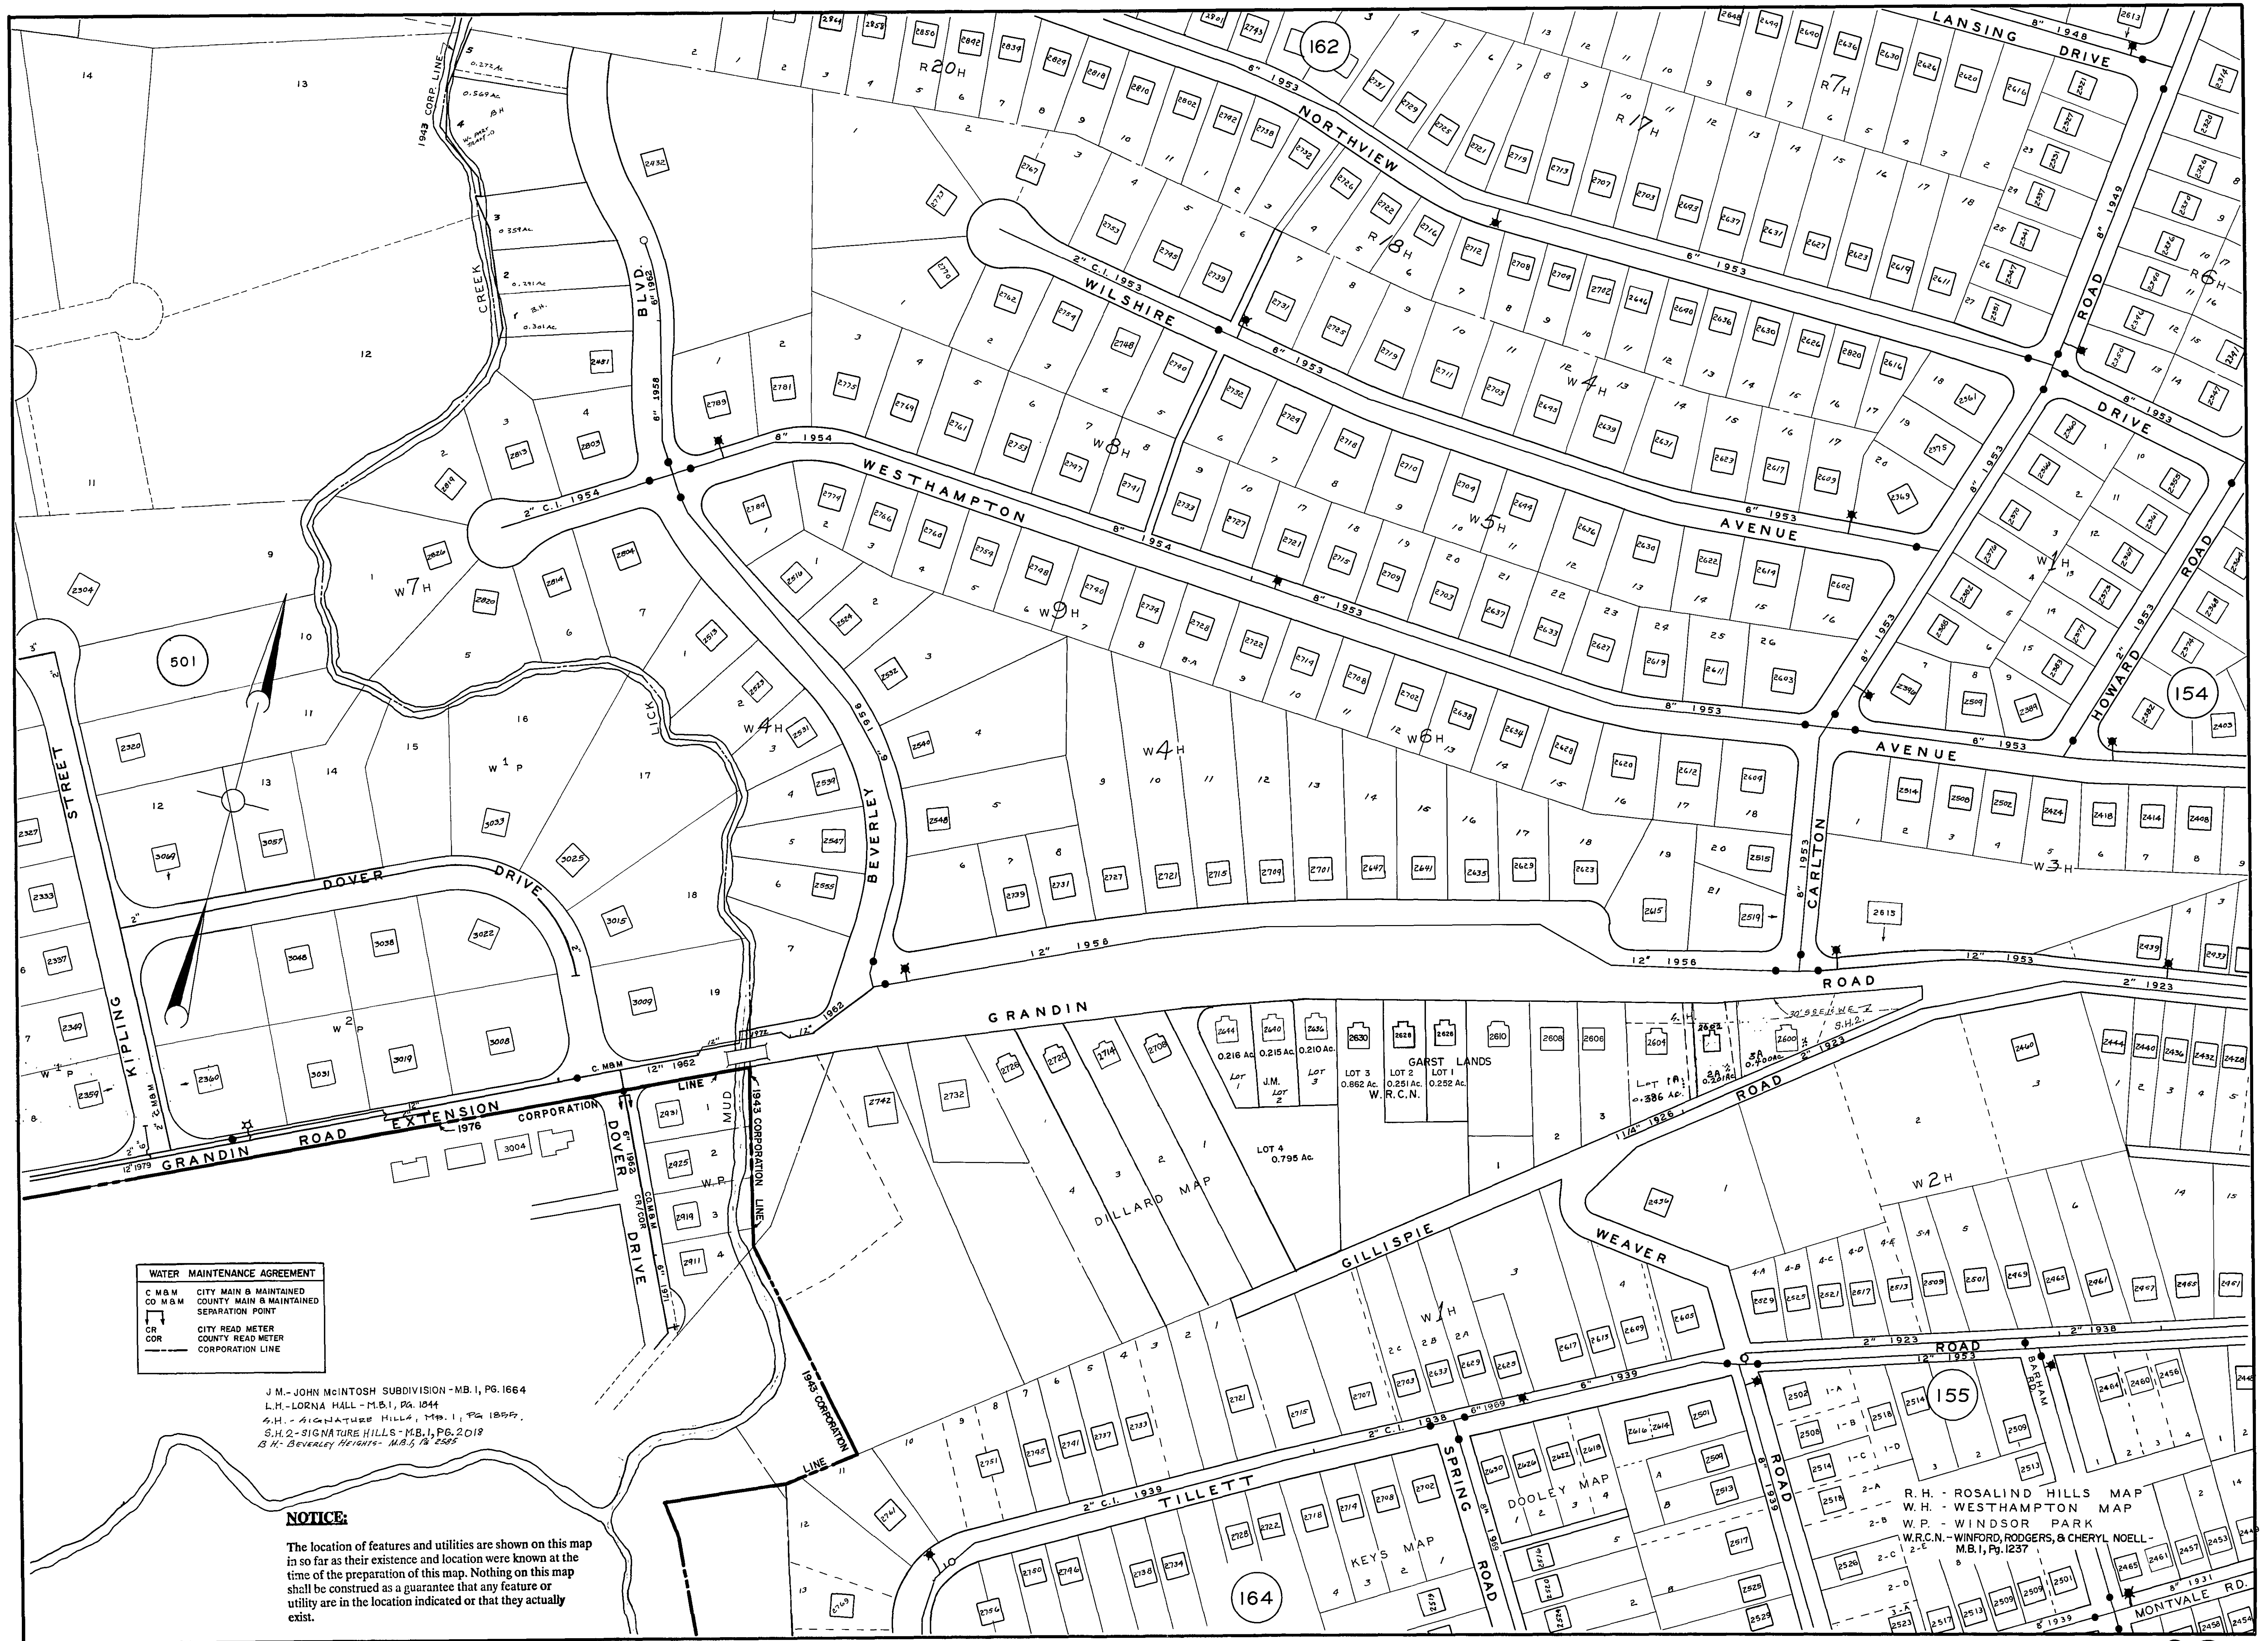

WATER MAINTENANCE AGREEMENT
C.M.B.M. CITY MAIN & MAINTAINED
C.M.B.M. COUNTY MAIN & MAINTAINED
SEPARATION POINT
CR CITY READ METER
COR COUNTY READ METER
CORPORATION LINE

J.M. - JOHN MCINTOSH SUBDIVISION - M.B. 1, PG. 1664
L.H. - LORNA HALL - M.B. 1, PG. 1044
S.H. - SIGNATURE HILLS - M.B. 1, PG. 1855
S.H. 2 - SIGNATURE HILLS - M.B. 1, PG. 2018
B.H. - BEVERLEY HEIGHTS - M.B. 5, PG. 2585

NOTICE:
The location of features and utilities are shown on this map in so far as their existence and location were known at the time of the preparation of this map. Nothing on this map shall be construed as a guarantee that any feature or utility are in the location indicated or that they actually exist.