


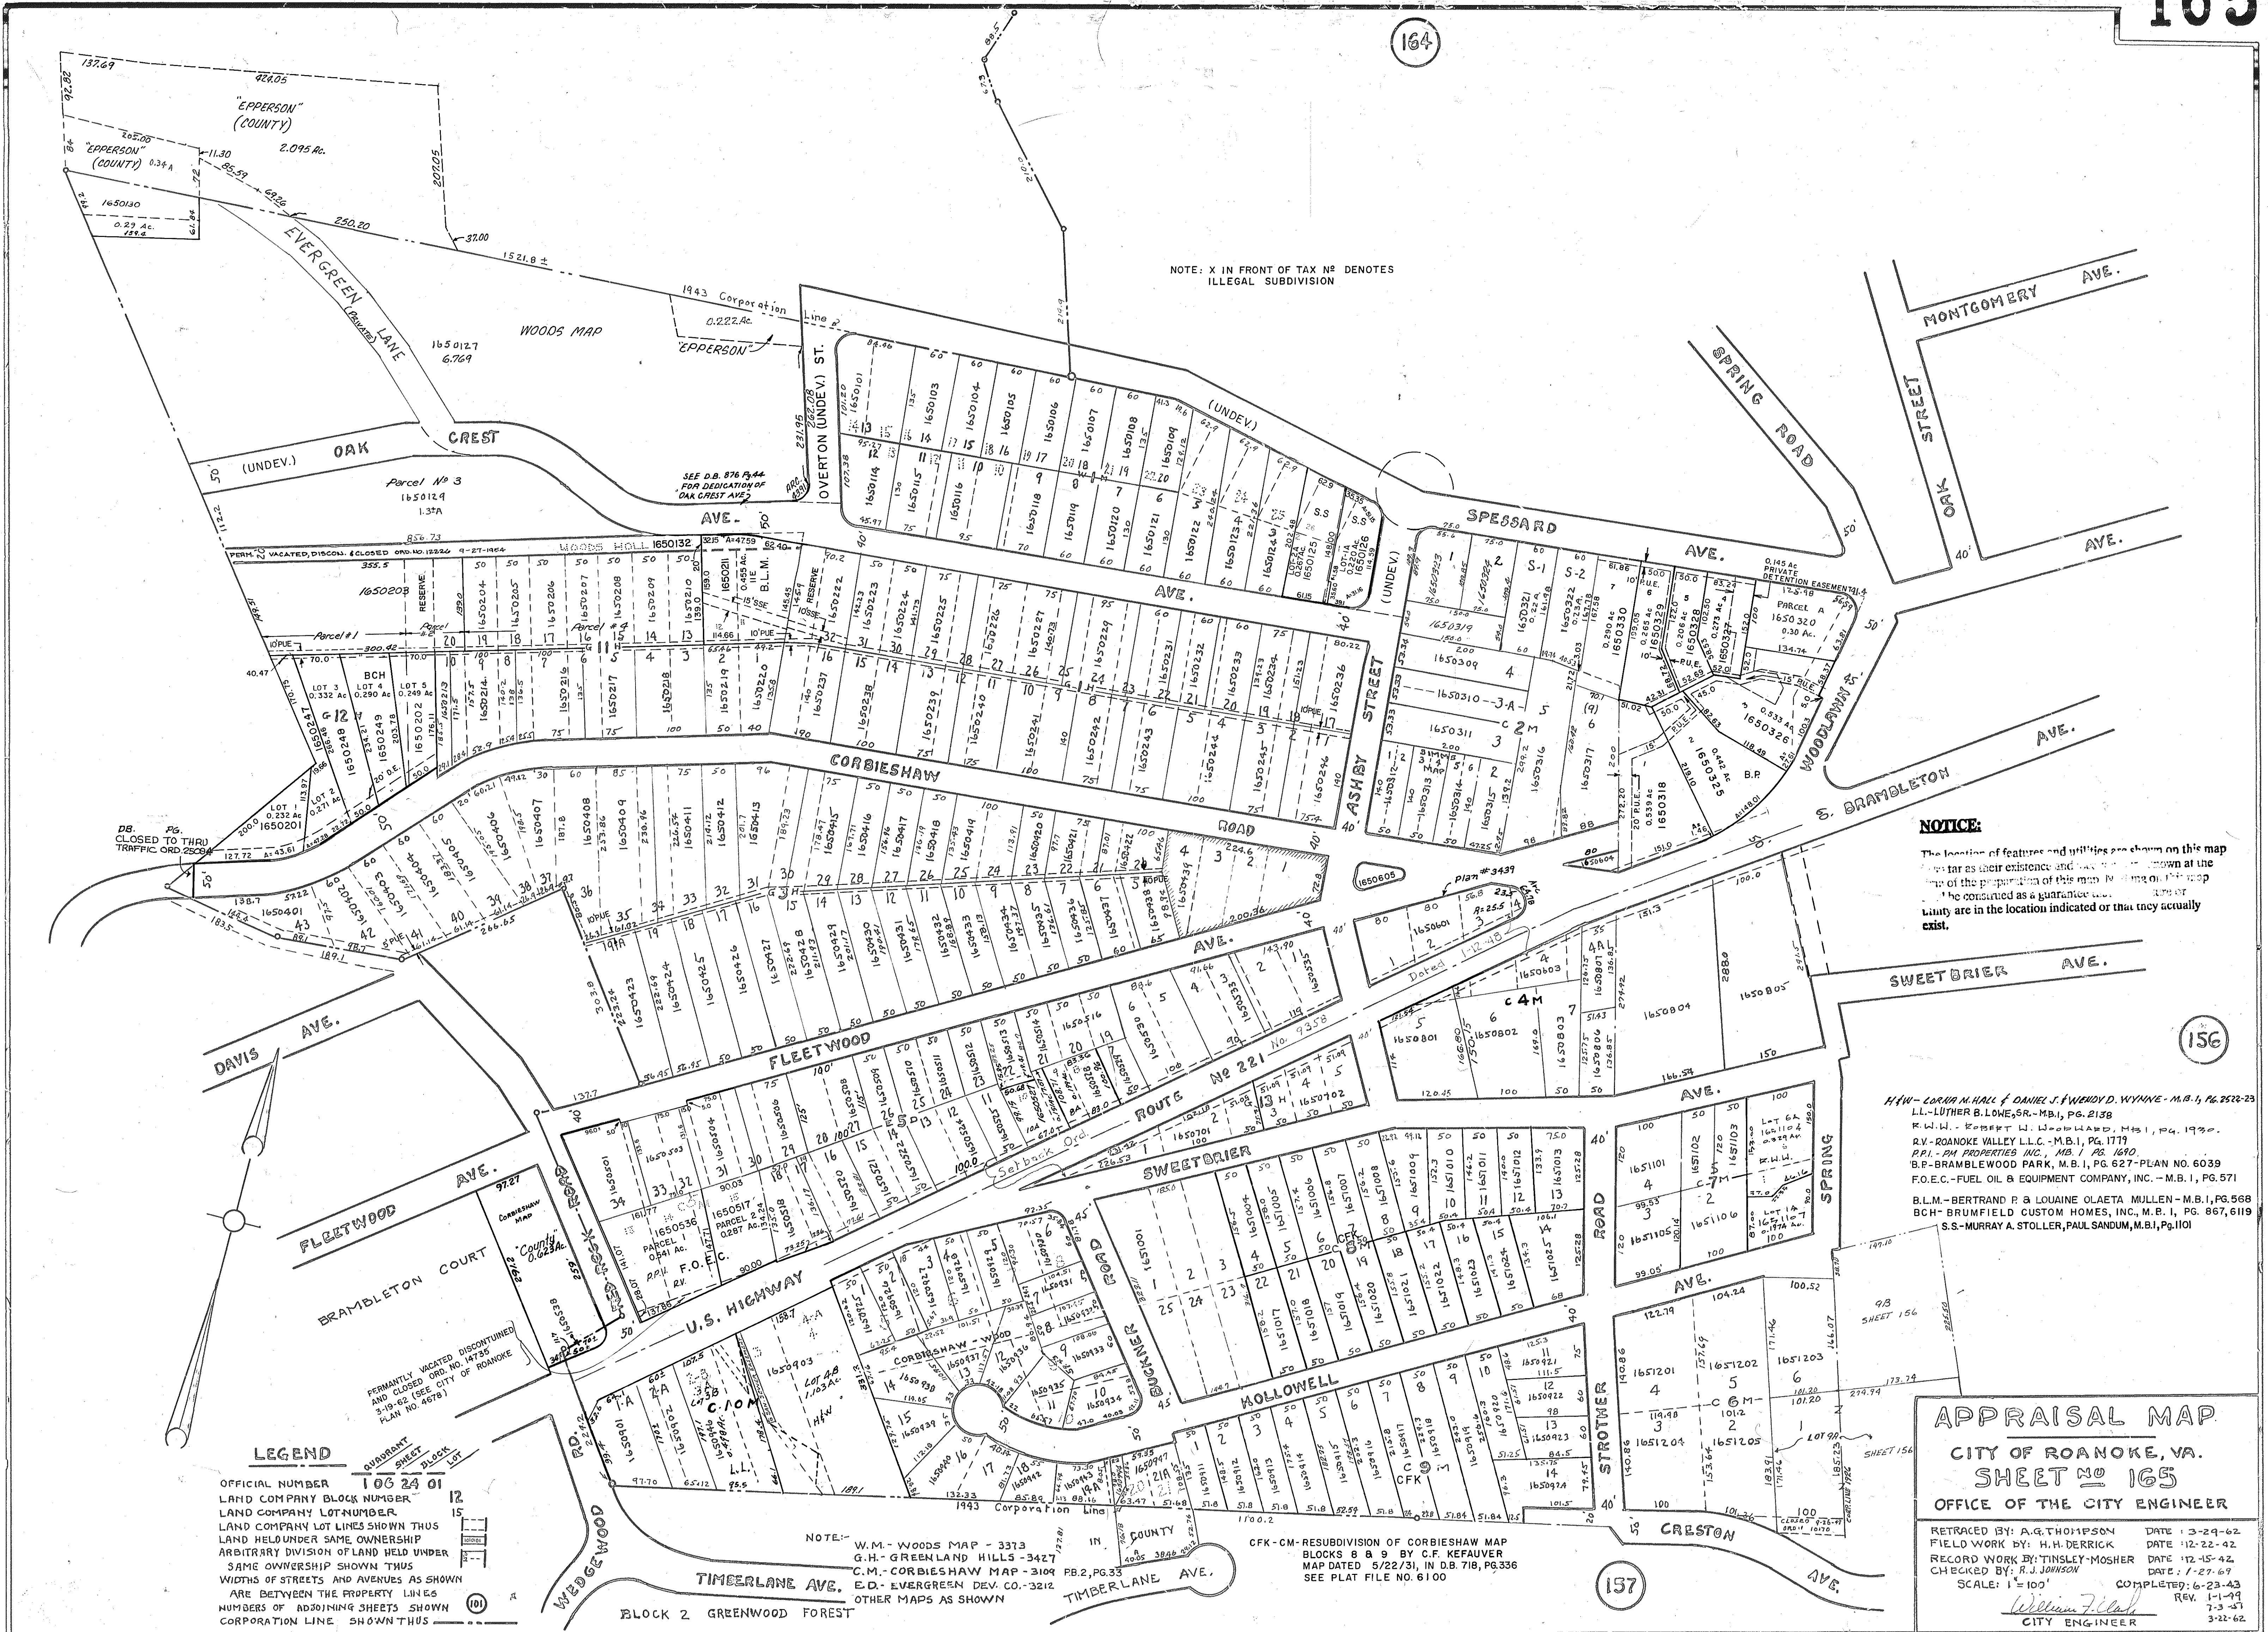

NOTICE:
The location of features and utilities are shown on this map as far as their existence and location is known at the time of the preparation of this map. It is not to be construed as a guarantee that the features and utilities are in the location indicated or that they actually exist.

HAW - CORNELL HALL & DANIEL J. WENDY D. WYNNIE - M.B. 1, PG. 2522-23
L.L. - LUTHER B. LOWE, SR. - M.B. 1, PG. 2138
R.W. - ROBERT W. WOODWARD, M.B. 1, PG. 1930
R.V. - ROANOKE VALLEY L.L.C. - M.B. 1, PG. 1779
P.P. - P.M. PROPERTIES INC. - M.B. 1, PG. 1690
B.E. - BRAMBLEWOOD PARK, M.B. 1, PG. 627-PLAN NO. 60339
F.O.E.C. - FUEL OIL & EQUIPMENT COMPANY, INC. - M.B. 1, PG. 571
B.L.M. - BERTRAND P. & LOUANE OLGETTA MULLEN - M.B. 1, PG. 568
B.C.H. - BRUMFIELD CUSTOM HOMES, INC. - M.B. 1, PG. 867, 6119
S.S. - MURRAY A. STOLLER, PAUL SANDUM, M.B. 1, PG. 1101

APPRAISAL MAP
CITY OF ROANOKE, VA.
SHEET NO 165
OFFICE OF THE CITY ENGINEER

RETRACED BY: A.G. THOMPSON DATE: 3-29-62
FIELD WORK BY: H.H. DERRICK DATE: 12-22-62
RECORD WORK BY: TINSLEY-MOSHER DATE: 12-15-62
CHECKED BY: R.J. JOHNSON DATE: 1-27-69
SCALE: 1" = 100' COMPLETED: 6-23-63
REV. 1-1-69
CITY ENGINEER