

CITY OF ROANOKE


SEWER MAP

SCALE: 1" = 100'

NOTE: X ON PARCEL DENOTES
ILLEGAL SUBDIVISION

NOTICE:

The location of features and utilities are shown on this map in so far as their existence and location were known at the time of the preparation of this map. Nothing on this map shall be construed as a guarantee that any feature or utility are in the location indicated or that they actually

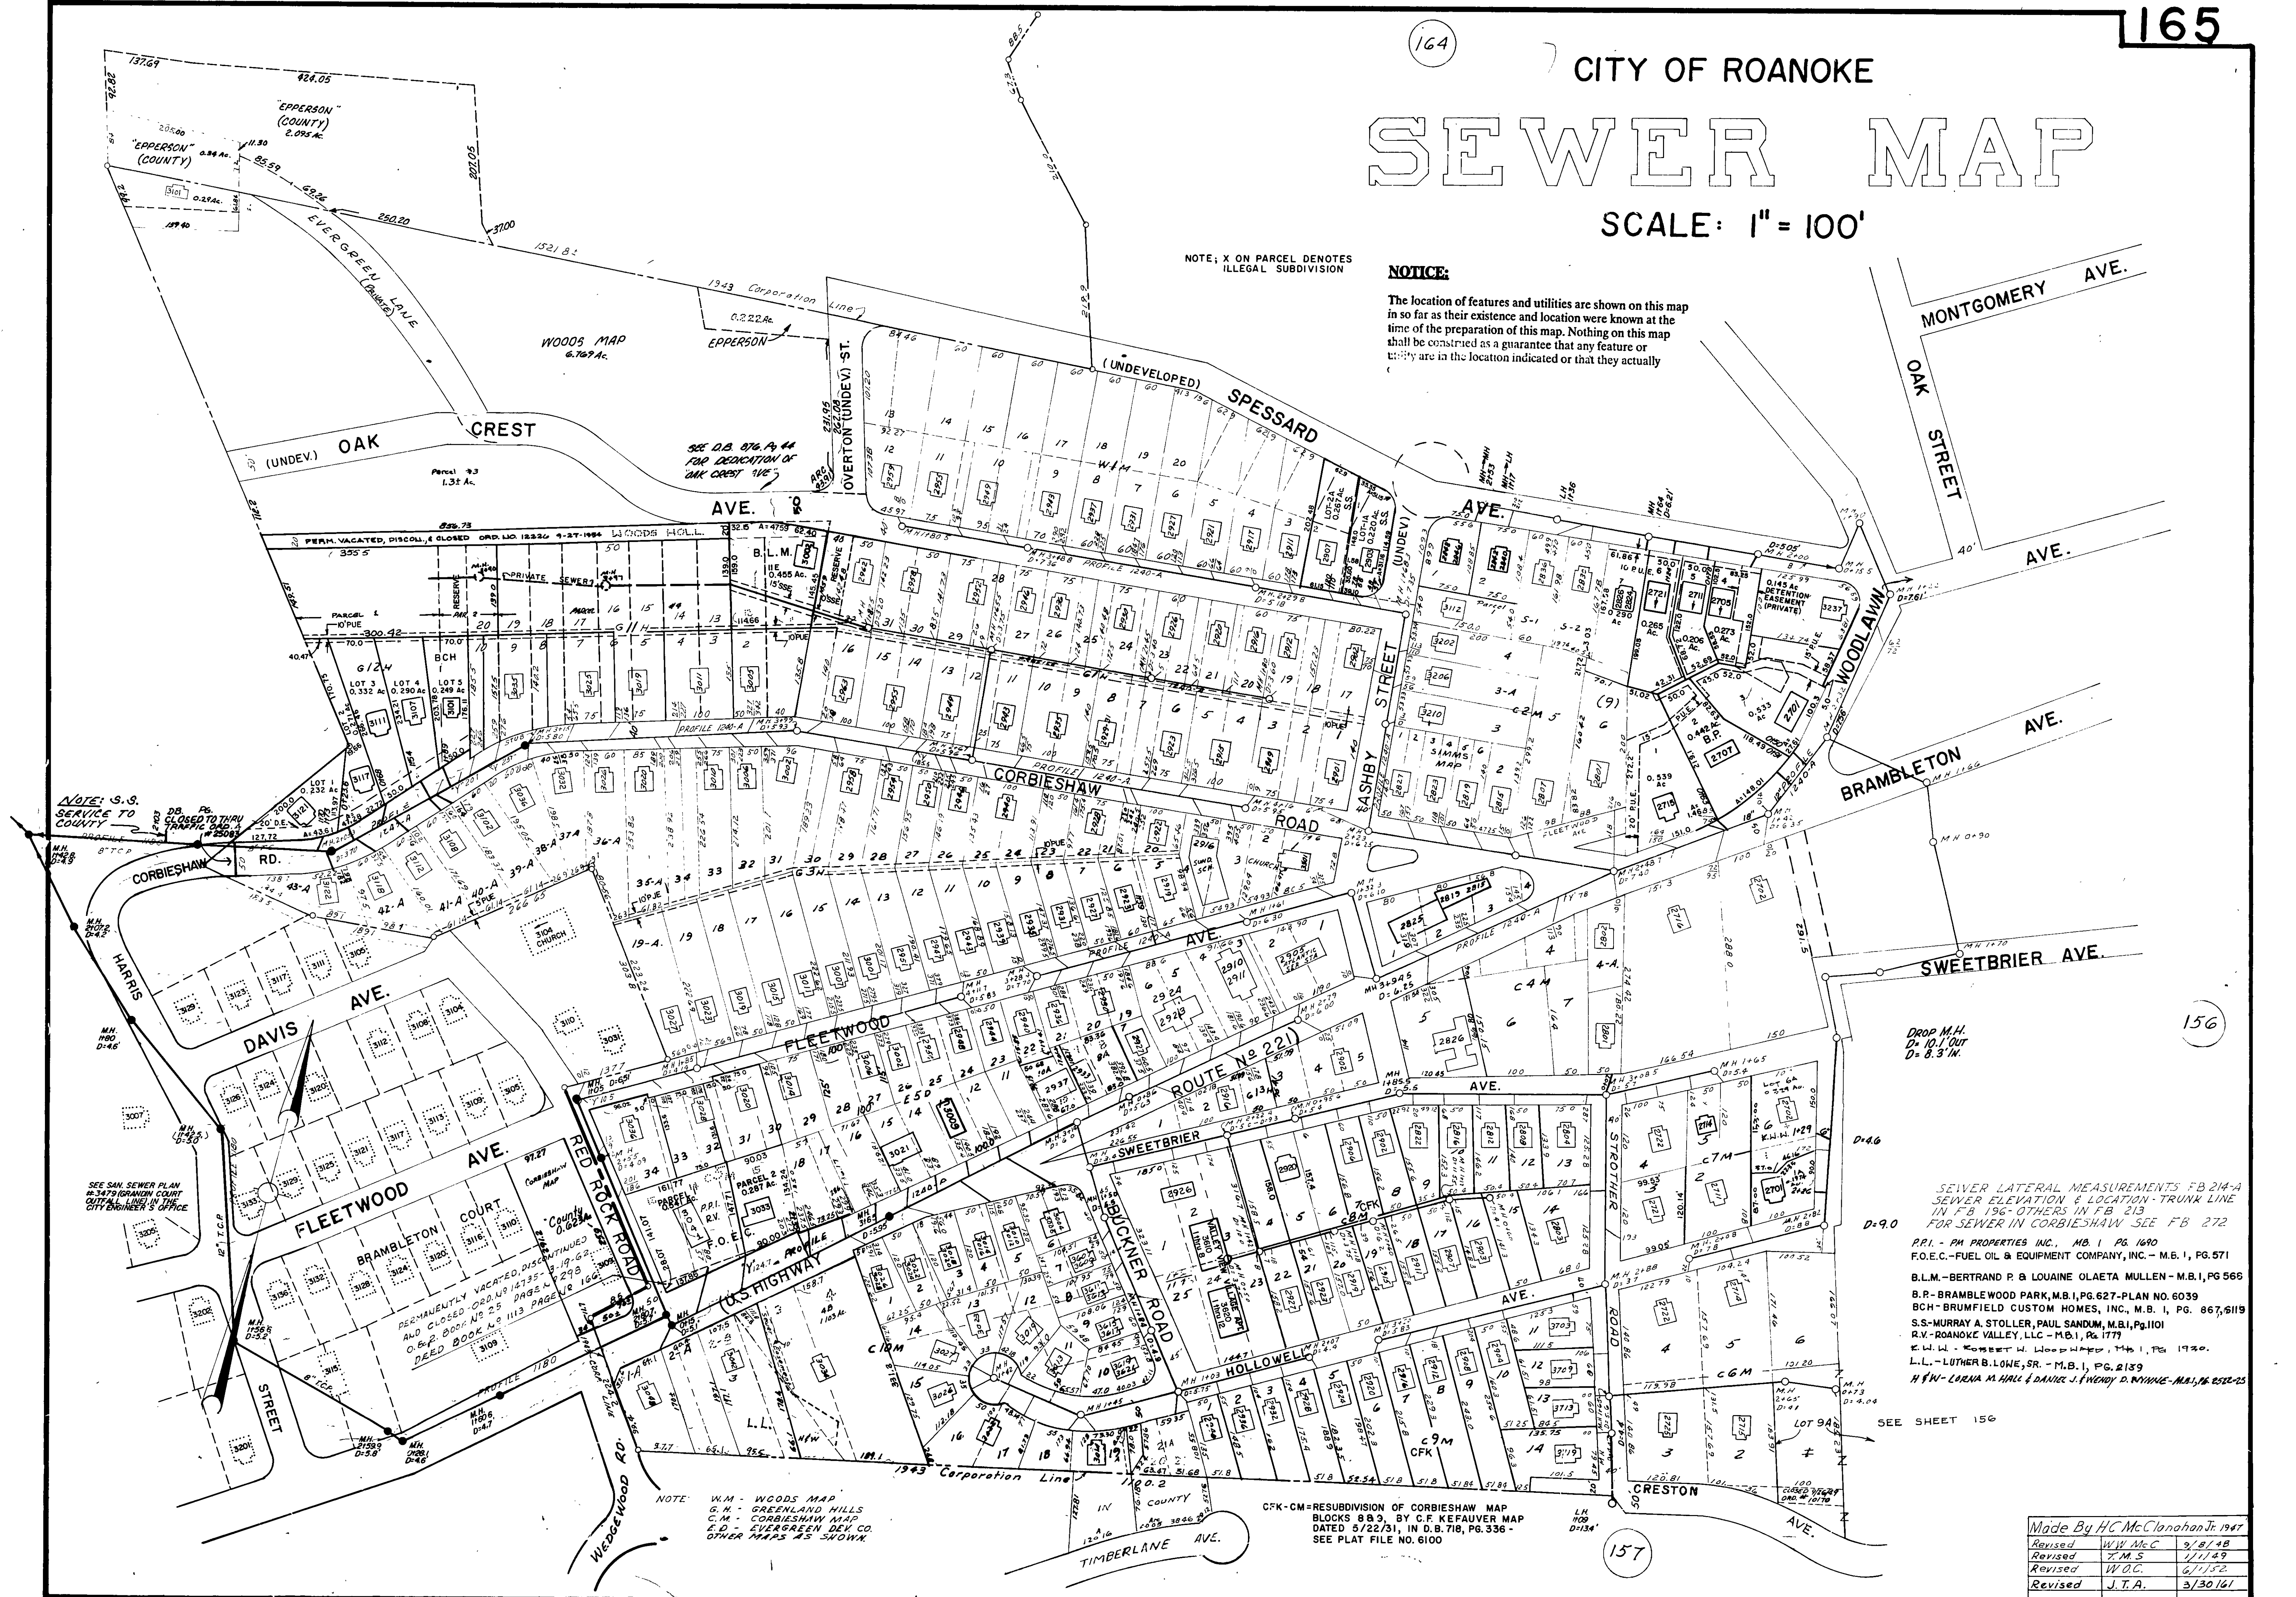

DROP M.H.
D=10.1' OUT
D=8.3' IN

SEWER LATERAL MEASUREMENTS FB 214-A
SEWER ELEVATION & LOCATION - TRUNK LINE
IN FB 196- OTHERS IN FB 213
FOR SEWER IN CORBESHAW SEE FB 272

P.R.I. - PM PROPERTIES INC., M.B. 1, PG. 1690
F.O.E.C. - FUEL OIL & EQUIPMENT COMPANY, INC. - M.B. 1, PG. 571

B.L.M. - BERTRAND P. & LOUANE OLAETA MULLEN - M.B. 1, PG. 566
B.R. - BRAMBLEWOOD PARK, M.B. 1, PG. 627-PLAN NO. 6039
BCH - BRUMFIELD CUSTOM HOMES, INC., M.B. 1, PG. 867, 6119
S.S. - MURRAY A. STOLLER, PAUL SANDUM, M.B. 1, PG. 1101
R.V. - ROANOKE VALLEY, LLC - M.B. 1, PG. 1779
E.W. - ROBERT W. WOODWARD, M.B. 1, PG. 1930
L.L. - LUTHER B. LOWE, SR. - M.B. 1, PG. 2189
H.W. - LARNA M. HALL & DANIEL J. HENRY D. RYANNE - M.B. 1, PG. 252-25

SEE SHEET 156

CFK-CM=RESUBDIVISION OF CORBESHAW MAP
BLOCKS 88.9, BY C.F. KEFAUVER MAP
DATED 5/22/31, IN D.B. 718, PG. 336 -
SEE PLAT FILE NO. 6100

NOTE: W.M. - WOODS MAP
G.M. - GREENLAND HILLS
C.M. - CORBESHAW MAP
E.D. - EVERGREEN DEV. CO.
OTHER MAPS AS SHOWN

Made By H.C. McClanahan Jr. 1947

Revised	W.W. McC	9/8/48
Revised	T.M.S	1/1/49
Revised	W.O.C.	6/1/52
Revised	J.T.A.	3/30/61