


NOTICE:

The location of features and utilities are shown on this map in so far as their existence and location were known at the time of the preparation of this map. Nothing on this map shall be construed as a guarantee that any feature or utility are in the location indicated or that they actually exist.

NOTE: X ON PARCEL DENOTES ILLEGAL SUBDIVISION

WATER MAINTENANCE AGREEMENT	
C.M.B.M.	CITY MAIN & MAINTAINED
C.O.M.B.M.	COUNTY MAIN & MAINTAINED
CR	CITY READ METER
CR	COUNTY READ METER
CR	CORPORATION LINE
CR	SERVICE
CR	CITY BULK METER
CR	INDIVIDUAL BULK METER

R.W.L. - ROBERT W. LLOYD, M.B. 1 PG. 1730.
L.L. - LUTHER B. LONE, SR., M.B. 1, PG. 2133
H.W. - CORA M. HALL & DANIEL J. & WENDY D. WYNNIE - M.B. 5, PG. 2522-23

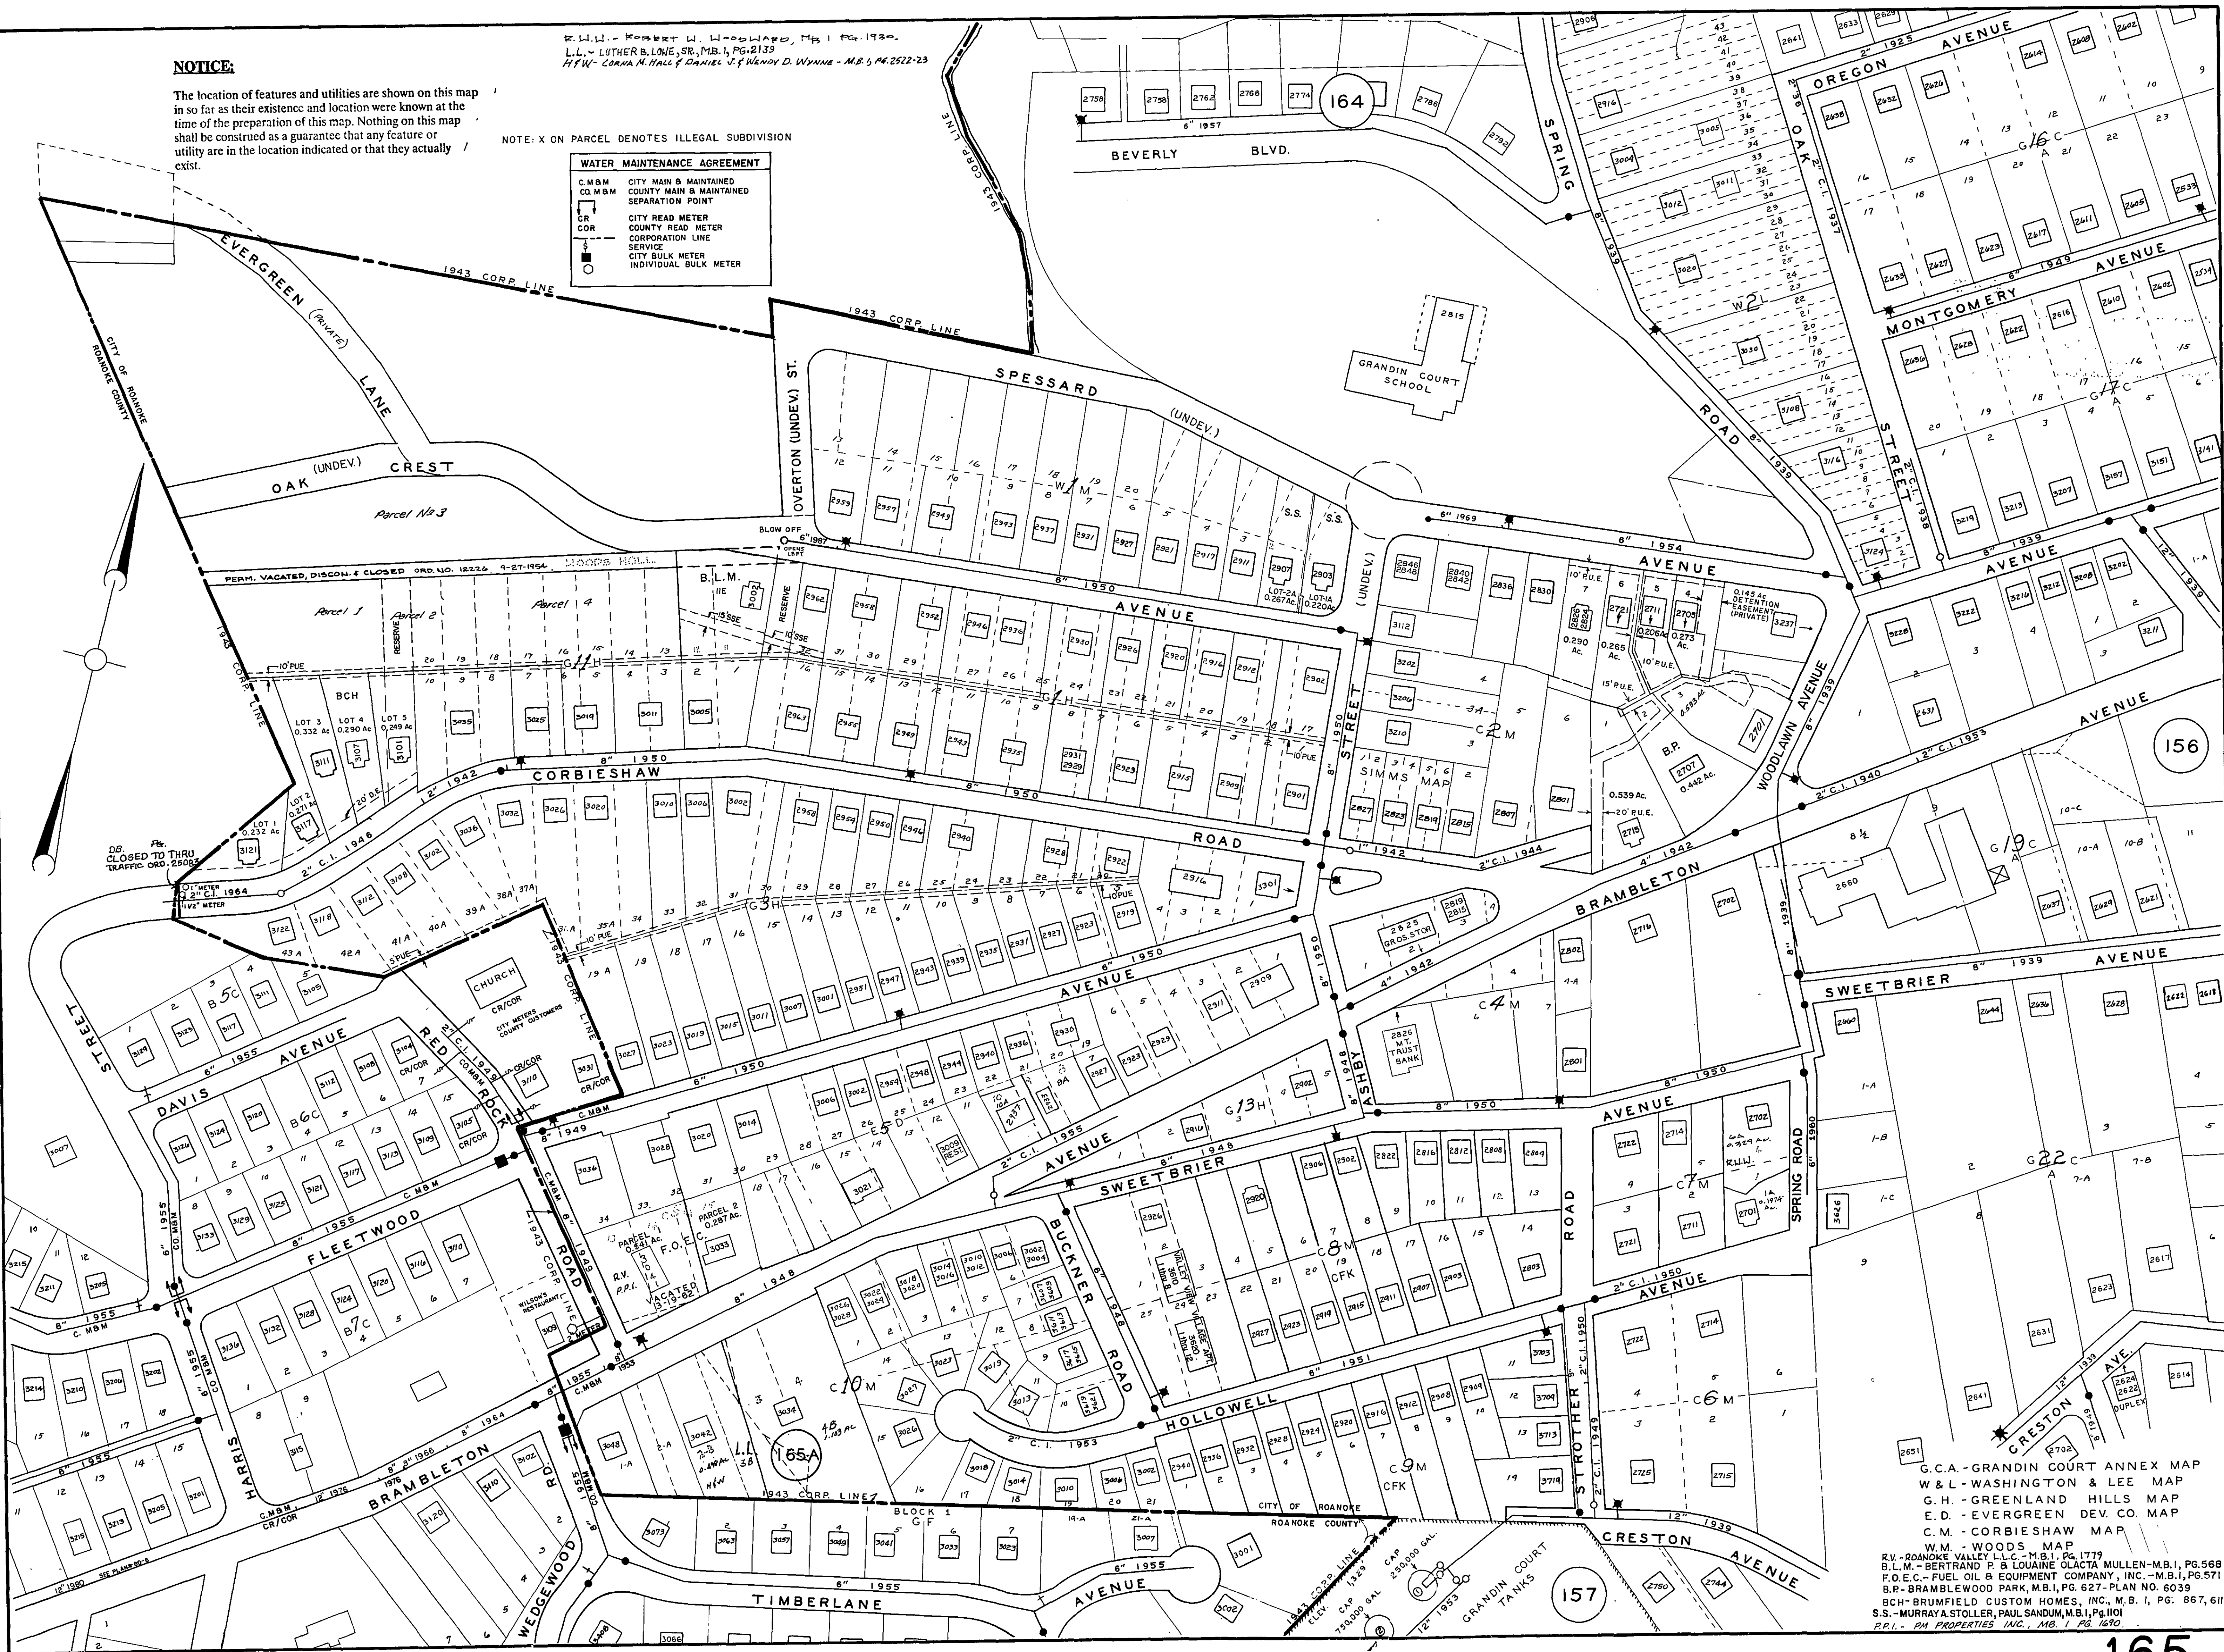

G.C.A. - GRANDIN COURT ANNEX MAP
W & L - WASHINGTON & LEE MAP
G.H. - GREENLAND HILLS MAP
E.D. - EVERGREEN DEV. CO. MAP
C.M. - CORBIESHAW MAP
W.M. - WOODS MAP
R.V. - ROANOKE VALLEY L.L.C. - M.B. 1, PG. 1779
B.L.M. - BERTRAND P. & LOUANE CLACTA MULLEN - M.B. 1, PG. 568
F.O.E.C. - FUEL OIL & EQUIPMENT COMPANY, INC. - M.B. 1, PG. 571
B.P. - BRAMBLEWOOD PARK, M.B. 1, PG. 627 - PLAN NO. 6039
BCH - BRUMFIELD CUSTOM HOMES, INC., M.B. 1, PG. 867, 6119
S.S. - MURRAY A. STOLLER, PAUL SANDUM, M.B. 1, PG. 1101
P.P.I. - PH PROPERTIES INC., M.B. 1 PG. 1670