


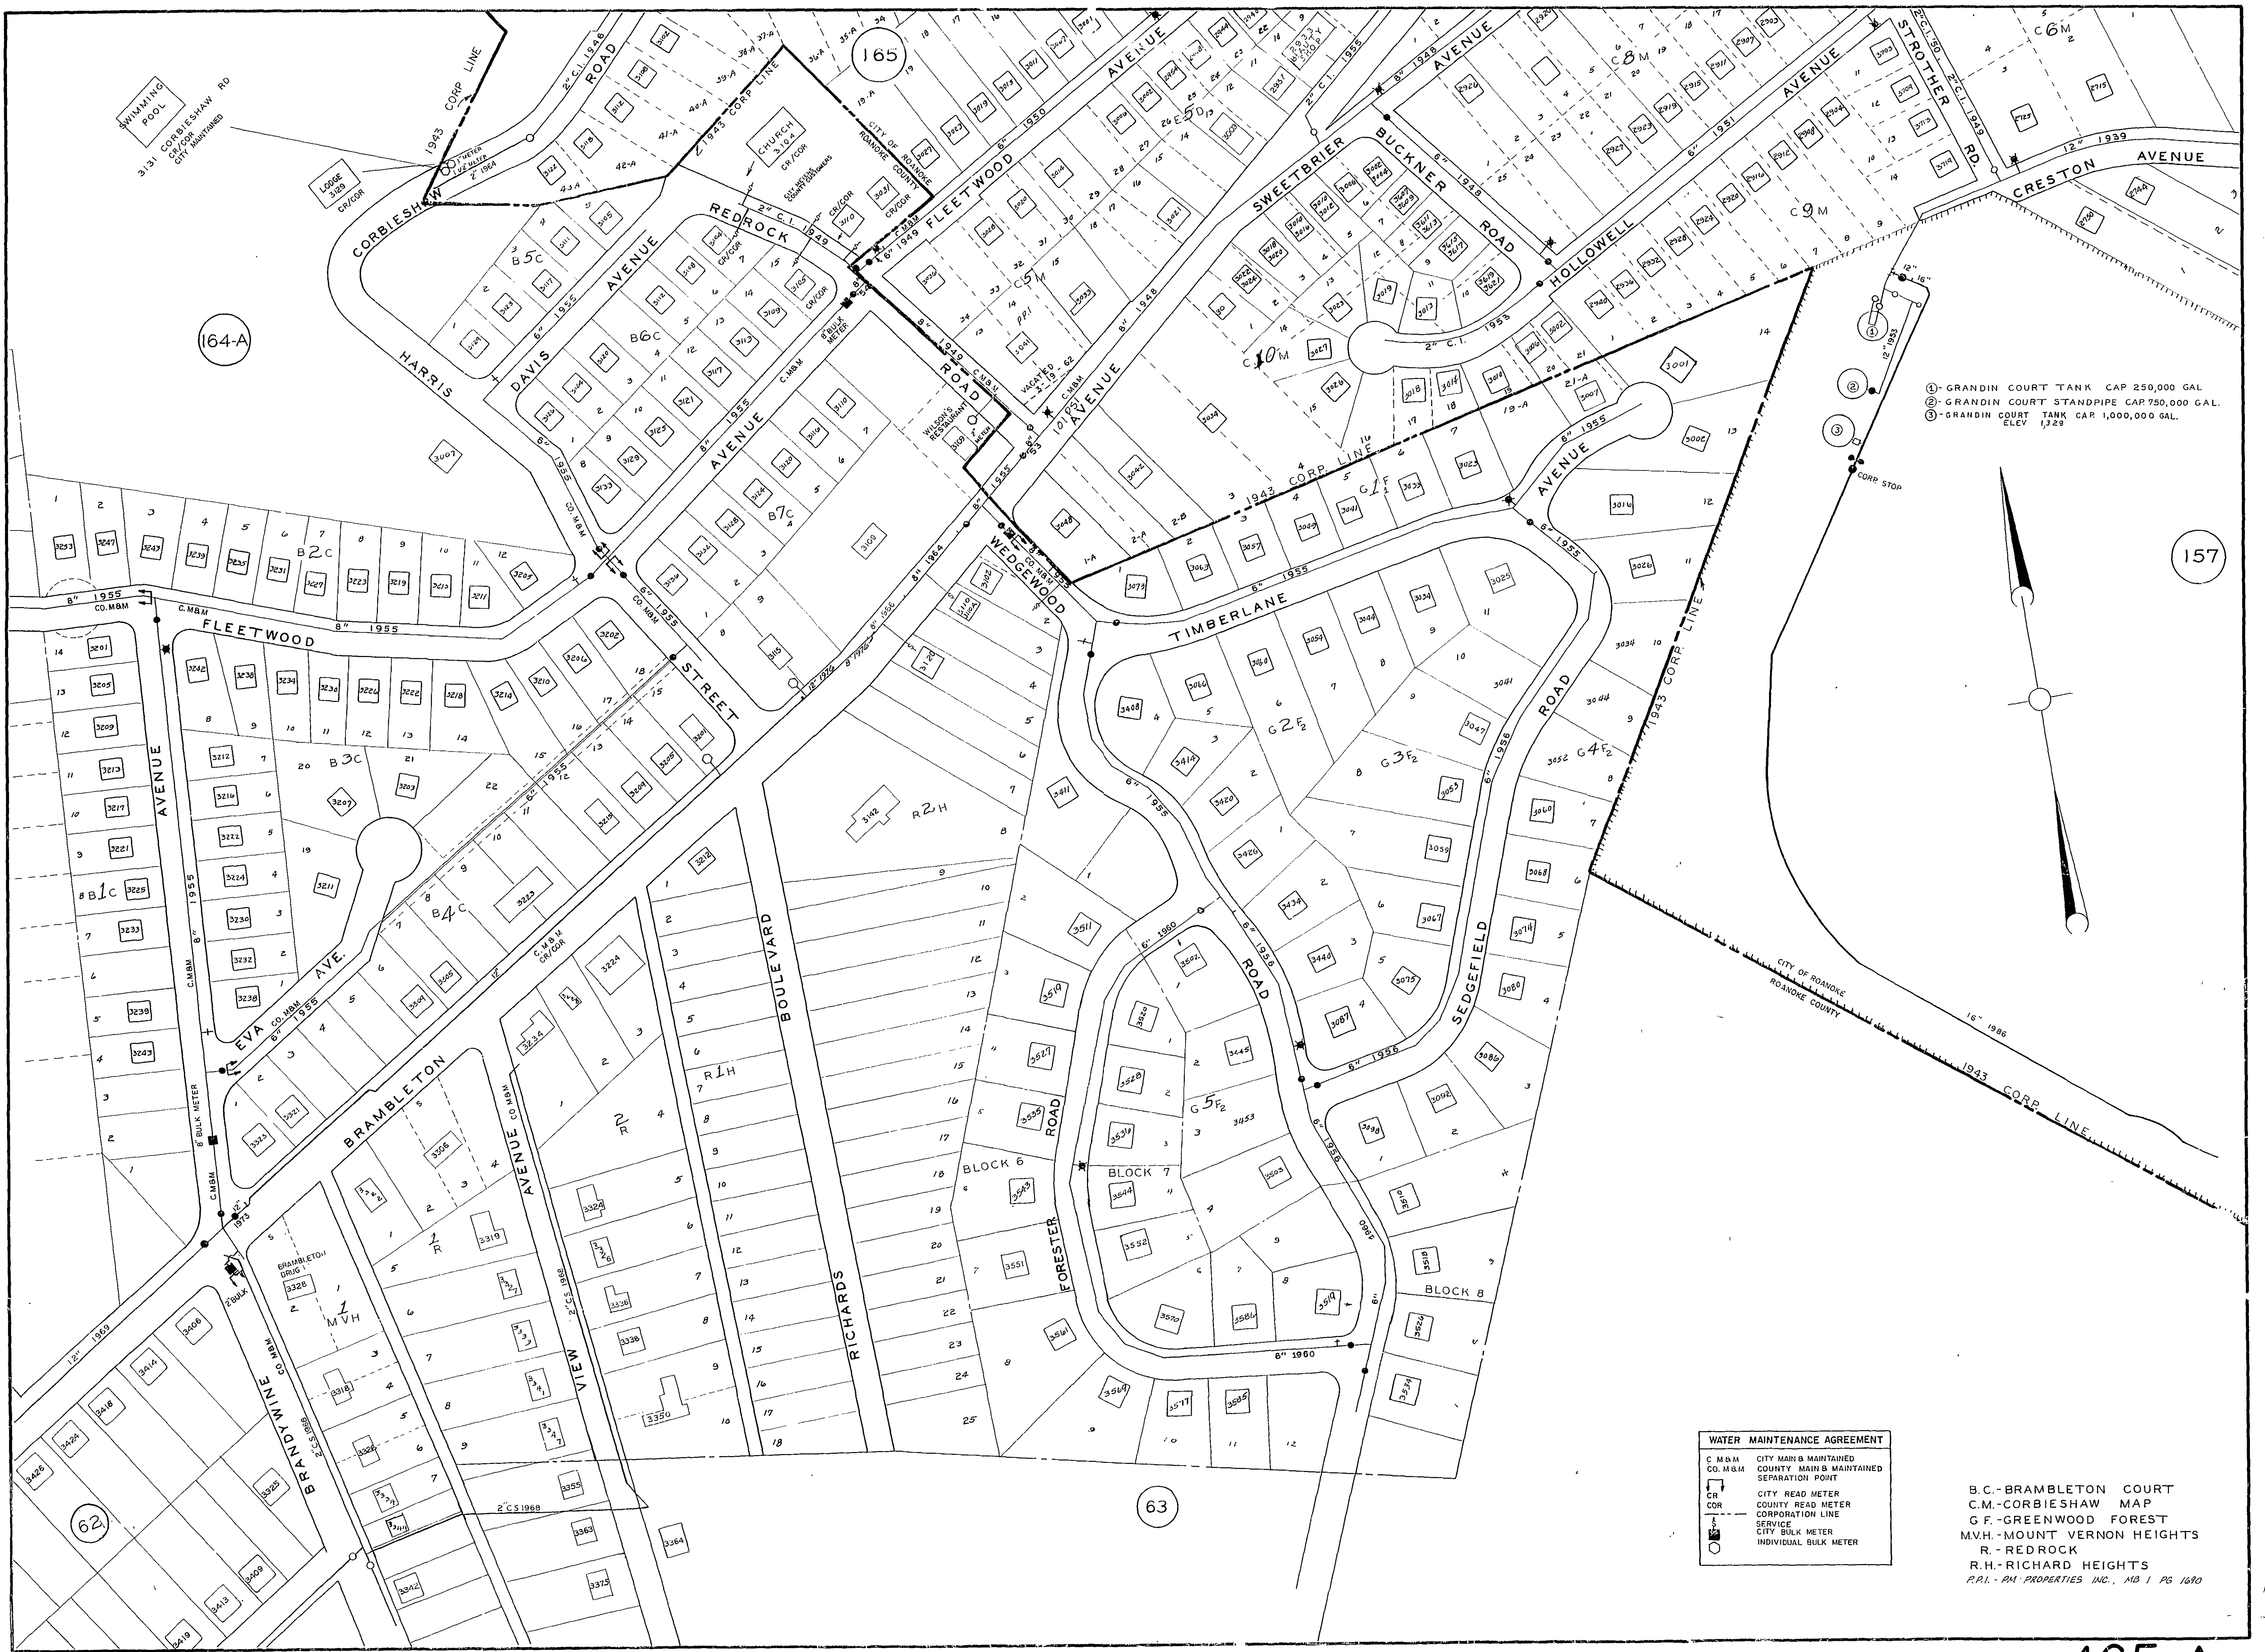

- ①-GRANDIN COURT TANK CAP 250,000 GAL
- ②-GRANDIN COURT STANDPIPE CAP 750,000 GAL
- ③-GRANDIN COURT TANK CAP 1,000,000 GAL

WATER MAINTENANCE AGREEMENT

C.M.M. CITY MAIN & MAINTAINED
C.O.M.M. COUNTY MAIN & MAINTAINED
C.R.M. CITY READ METER
C.R.M. COUNTY READ METER
C.L. CORPORATION LINE
S. SERVICE
C.B.M. CITY BULK METER
I.B.M. INDIVIDUAL BULK METER

B.C.-BRAMBLETON COURT
C.M.-CORBIESHAW MAP
G.F.-GREENWOOD FOREST
M.V.-MOUNT VERNON HEIGHTS
R.-REDROCK
R.H.-RICHARD HEIGHTS
P.R.I.-R.N. PROPERTIES INC., MD 1 PG 1690