


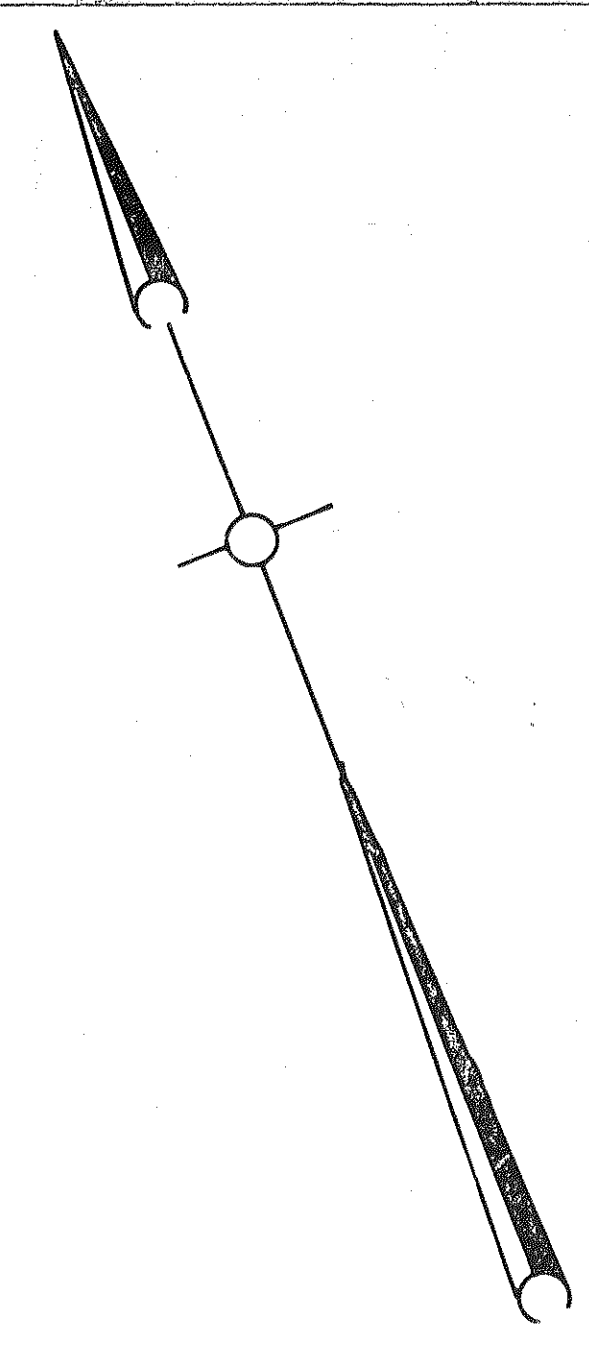

LEGEND

OFFICIAL NUMBER 106 24 01

LAND COMPANY BLOCK NUMBER 12

LAND COMPANY LOT NUMBER 15

LAND HELD UNDER SAME OWNERSHIP

ARBITRARY DIVISION OF LAND HELD UNDER SAME OWNERSHIP SHOWN THUS

WIDTHS OF STREETS AND AVENUES AS SHOWN ARE BETWEEN THE PROPERTY LINES.

NUMBERS OF ADJOINING SHEETS SHOWN

CORPORATION LINE SHOWN THUS

253

Setback Ord N^o 11447 - Dated 5-26-52
6599 Master Plan

NOTE:
See Arterial Highway Plan For Proposed
Changes In This Immediate Area.

NOTICE

The location of features and utilities are shown on this map in so far as their existence and location were known at the time of the preparation of this map. Nothing on this map shall be construed as a guarantee that any feature or utility are in the location indicated or that they actually exist.

APPRAISAL MAP

CITY OF ROANOKE, VA.

SHEET NO 254

OFFICE OF THE CITY ENGINEER.

DRAWN BY: J. R. HILDEBRAND DATE: 11-22-42.
FIELD WORK BY: H. H. OERRICK DATE: 12-17-42.
RECORD WORK BY: TINSLEY-MOSHER DATE: 11-27-42.
CHECKED BY: B. WORTHAM DATE: 1-12-43.
SCALE: 1"=100' COMPLETED: 7-19-43.
J. R. Hildebrand
CITY ENGINEER