


U.M.C. - UNITED METAPHYSICAL CHURCHES, M.B.I, PG 1318
H.H.V. - HABITAT FOR HUMANITY - M.B.I, PG. 2017

NOTICE:

The location of features and utilities are shown on this map in so far as their existence and location were known at the time of the preparation of this map. Nothing on this map shall be construed as a guarantee that any feature or utility are in the location indicated or that they actually exist.

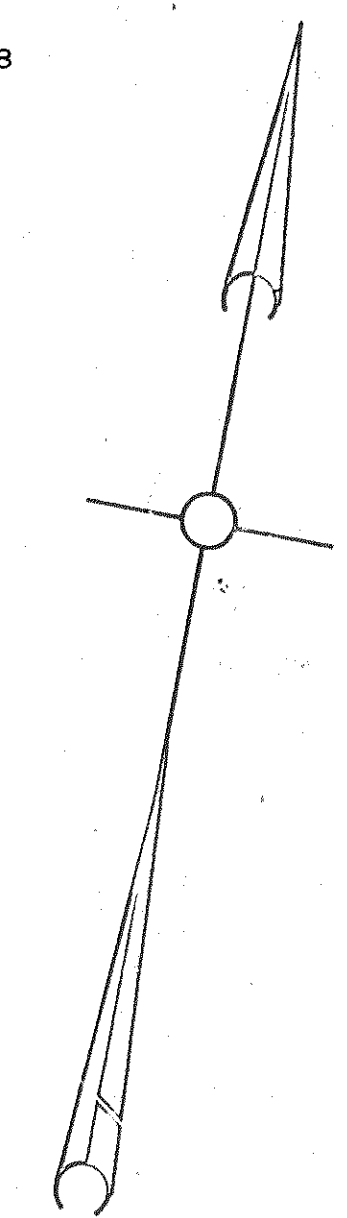

H.E.G. HAROLD E. GOUL, SR. - M.B.I PG. 1956
M.F.C. - MARANATHA FELLOWSHIP CHURCH, M.B.I, PG. 757-759, 6108
J.L.F.A.U.F. - JAMES D. 8 LORETTA M. FRALIN & JOHN D. FRALIN - M.B.I, PG. 572
G.F. - G.W. FRALIN - M.B.I, PG. 564
D.F. - DAWNWOOD FOREST, M.B.I PG. 422, 515, 549, 693
W.H. - WASHINGTON HEIGHTS 2322
W.P. - WEST PARK 2218
G.T. - GOLDSMITH TERRACE 1364
P.R.T. - PINE RIDGE TERRACE 3582
E.A.W. - ESTHER A. WALL - M.B.I PG. 375
M.B.B. - MARY BELLE BOLLINGER, M.B.I, PG. 307

APPRAISAL MAP
CITY OF ROANOKE, VA.
SHEET NO 277
OFFICE OF THE CITY ENGINEER

DRAWN BY: HILDEBRAND DATE: 8-9-49
FIELD WORK BY: SCOTT WALKER DATE: 6-1949
RECORD WORK BY: TINSLEY DATE: 7-1948
CHECKED BY: J.M. EARLY DATE: 10-1949
REDRAWN BY: J.M. EARLY 7-53 SCALE: 1" = 100'

William F. Clark
CITY ENGINEER