


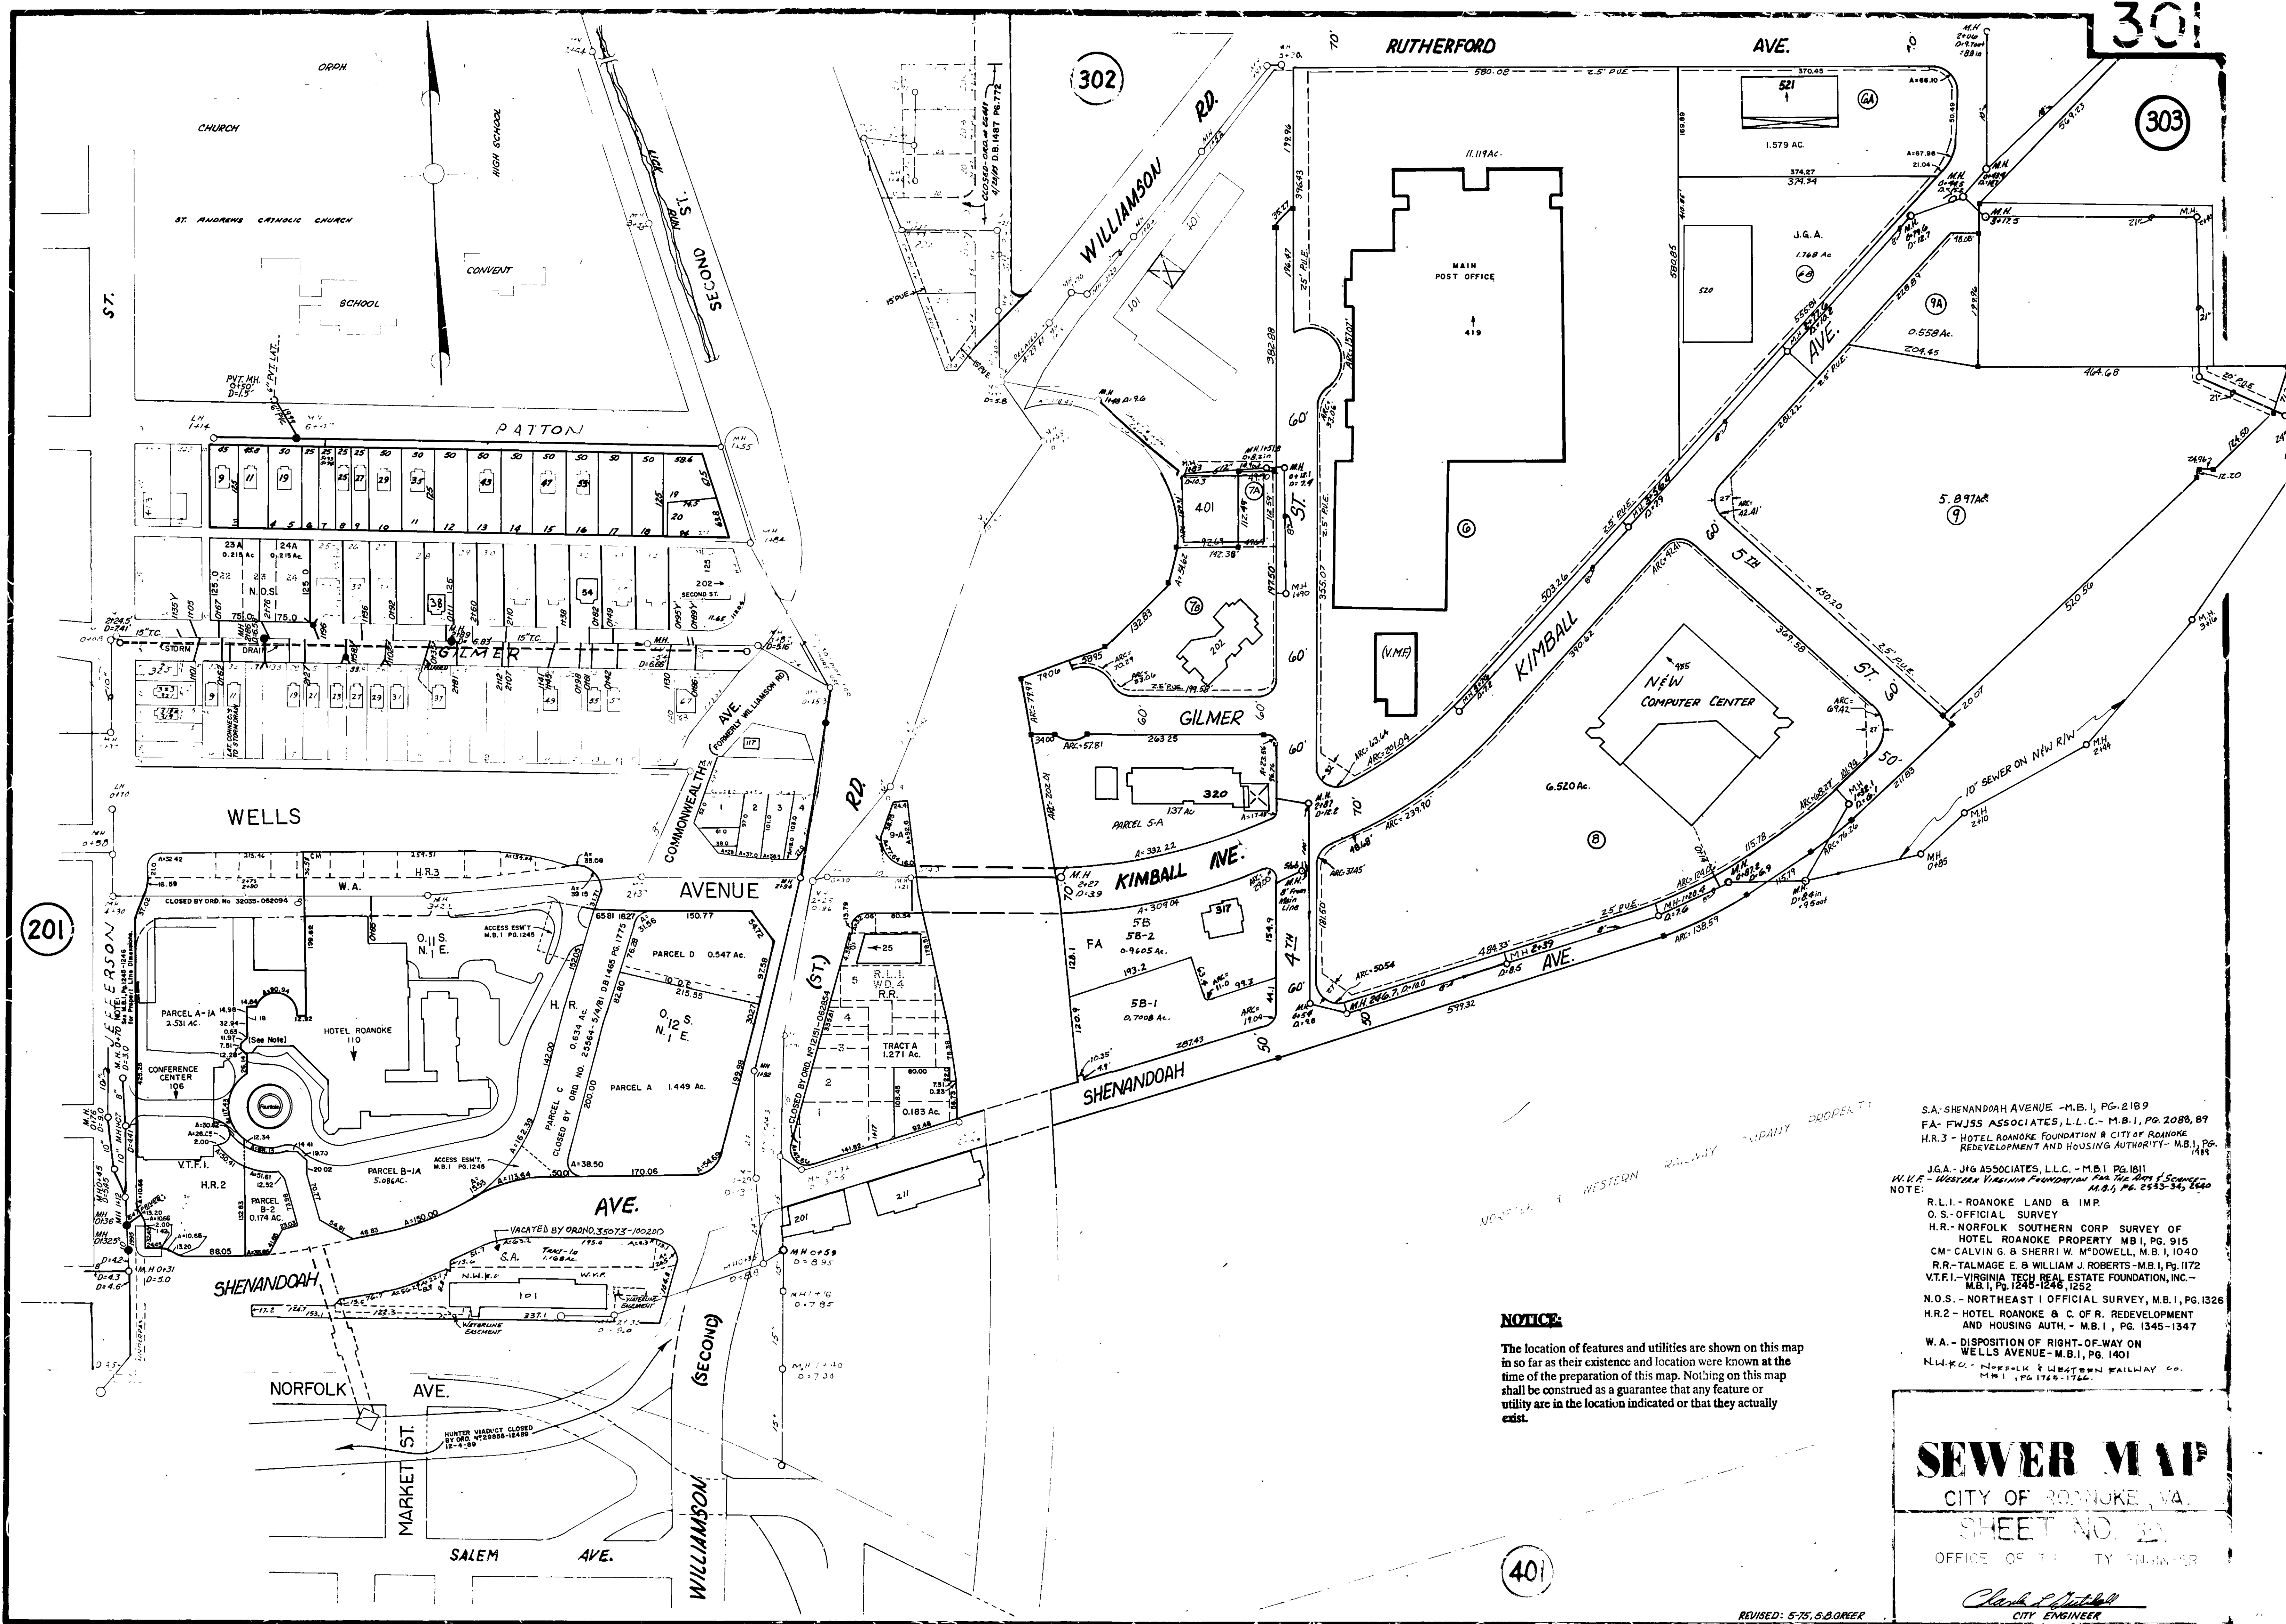

NOTICE

The location of features and utilities are shown on this map in so far as their existence and location were known at the time of the preparation of this map. Nothing on this map shall be construed as a guarantee that any feature or utility are in the location indicated or that they actually exist.

- S.A. - SHENANDOAH AVENUE - M.B.1, PG. 2189
- FA - FJSS ASSOCIATES, L.L.C. - M.B.1, PG. 2088, 89
- H.R.3 - HOTEL ROANOKE FOUNDATION & CITY OF ROANOKE REDEVELOPMENT AND HOUSING AUTHORITY - M.B.1, PG. 1345
- J.G.A. - JIG ASSOCIATES, L.L.C. - M.B.1 PG. 1811
- W.V.F. - WESTERN VIRGINIA FOUNDATION FOR THE DEVEL. OF SCIENCE - M.B.1, PG. 2553-54, 2660
- NOTE:
- R.L.I. - ROANOKE LAND & IMP.
- O.S. - OFFICIAL SURVEY
- H.R. - NORFOLK SOUTHERN CORP SURVEY OF HOTEL ROANOKE PROPERTY M.B.1, PG. 915
- CM - CALVIN G. & SHERRI W. MCDOWELL, M.B.1, PG. 1040
- R.R. - TALMAGE E. & WILLIAM J. ROBERTS - M.B.1, PG. 1172
- V.T.F.I. - VIRGINIA TECH REAL ESTATE FOUNDATION, INC. - M.B.1, PG. 1245-1246, 1252
- N.O.S. - NORTHEAST I OFFICIAL SURVEY, M.B.1, PG. 1326
- H.R.2 - HOTEL ROANOKE & C. OF R. REDEVELOPMENT AND HOUSING AUTH. - M.B.1, PG. 1345-1347
- W.A. - DISPOSITION OF RIGHT-OF-WAY ON WELLS AVENUE - M.B.1, PG. 1401
- N.W.F. - NORFOLK & WESTERN RAILWAY CO. - M.B.1, PG. 1765-1766

SEWER MAP
CITY OF ROANOKE, VA.
SHEET NO. 22
OFFICE OF THE CITY ENGINEER
Charles J. Smith
CITY ENGINEER