


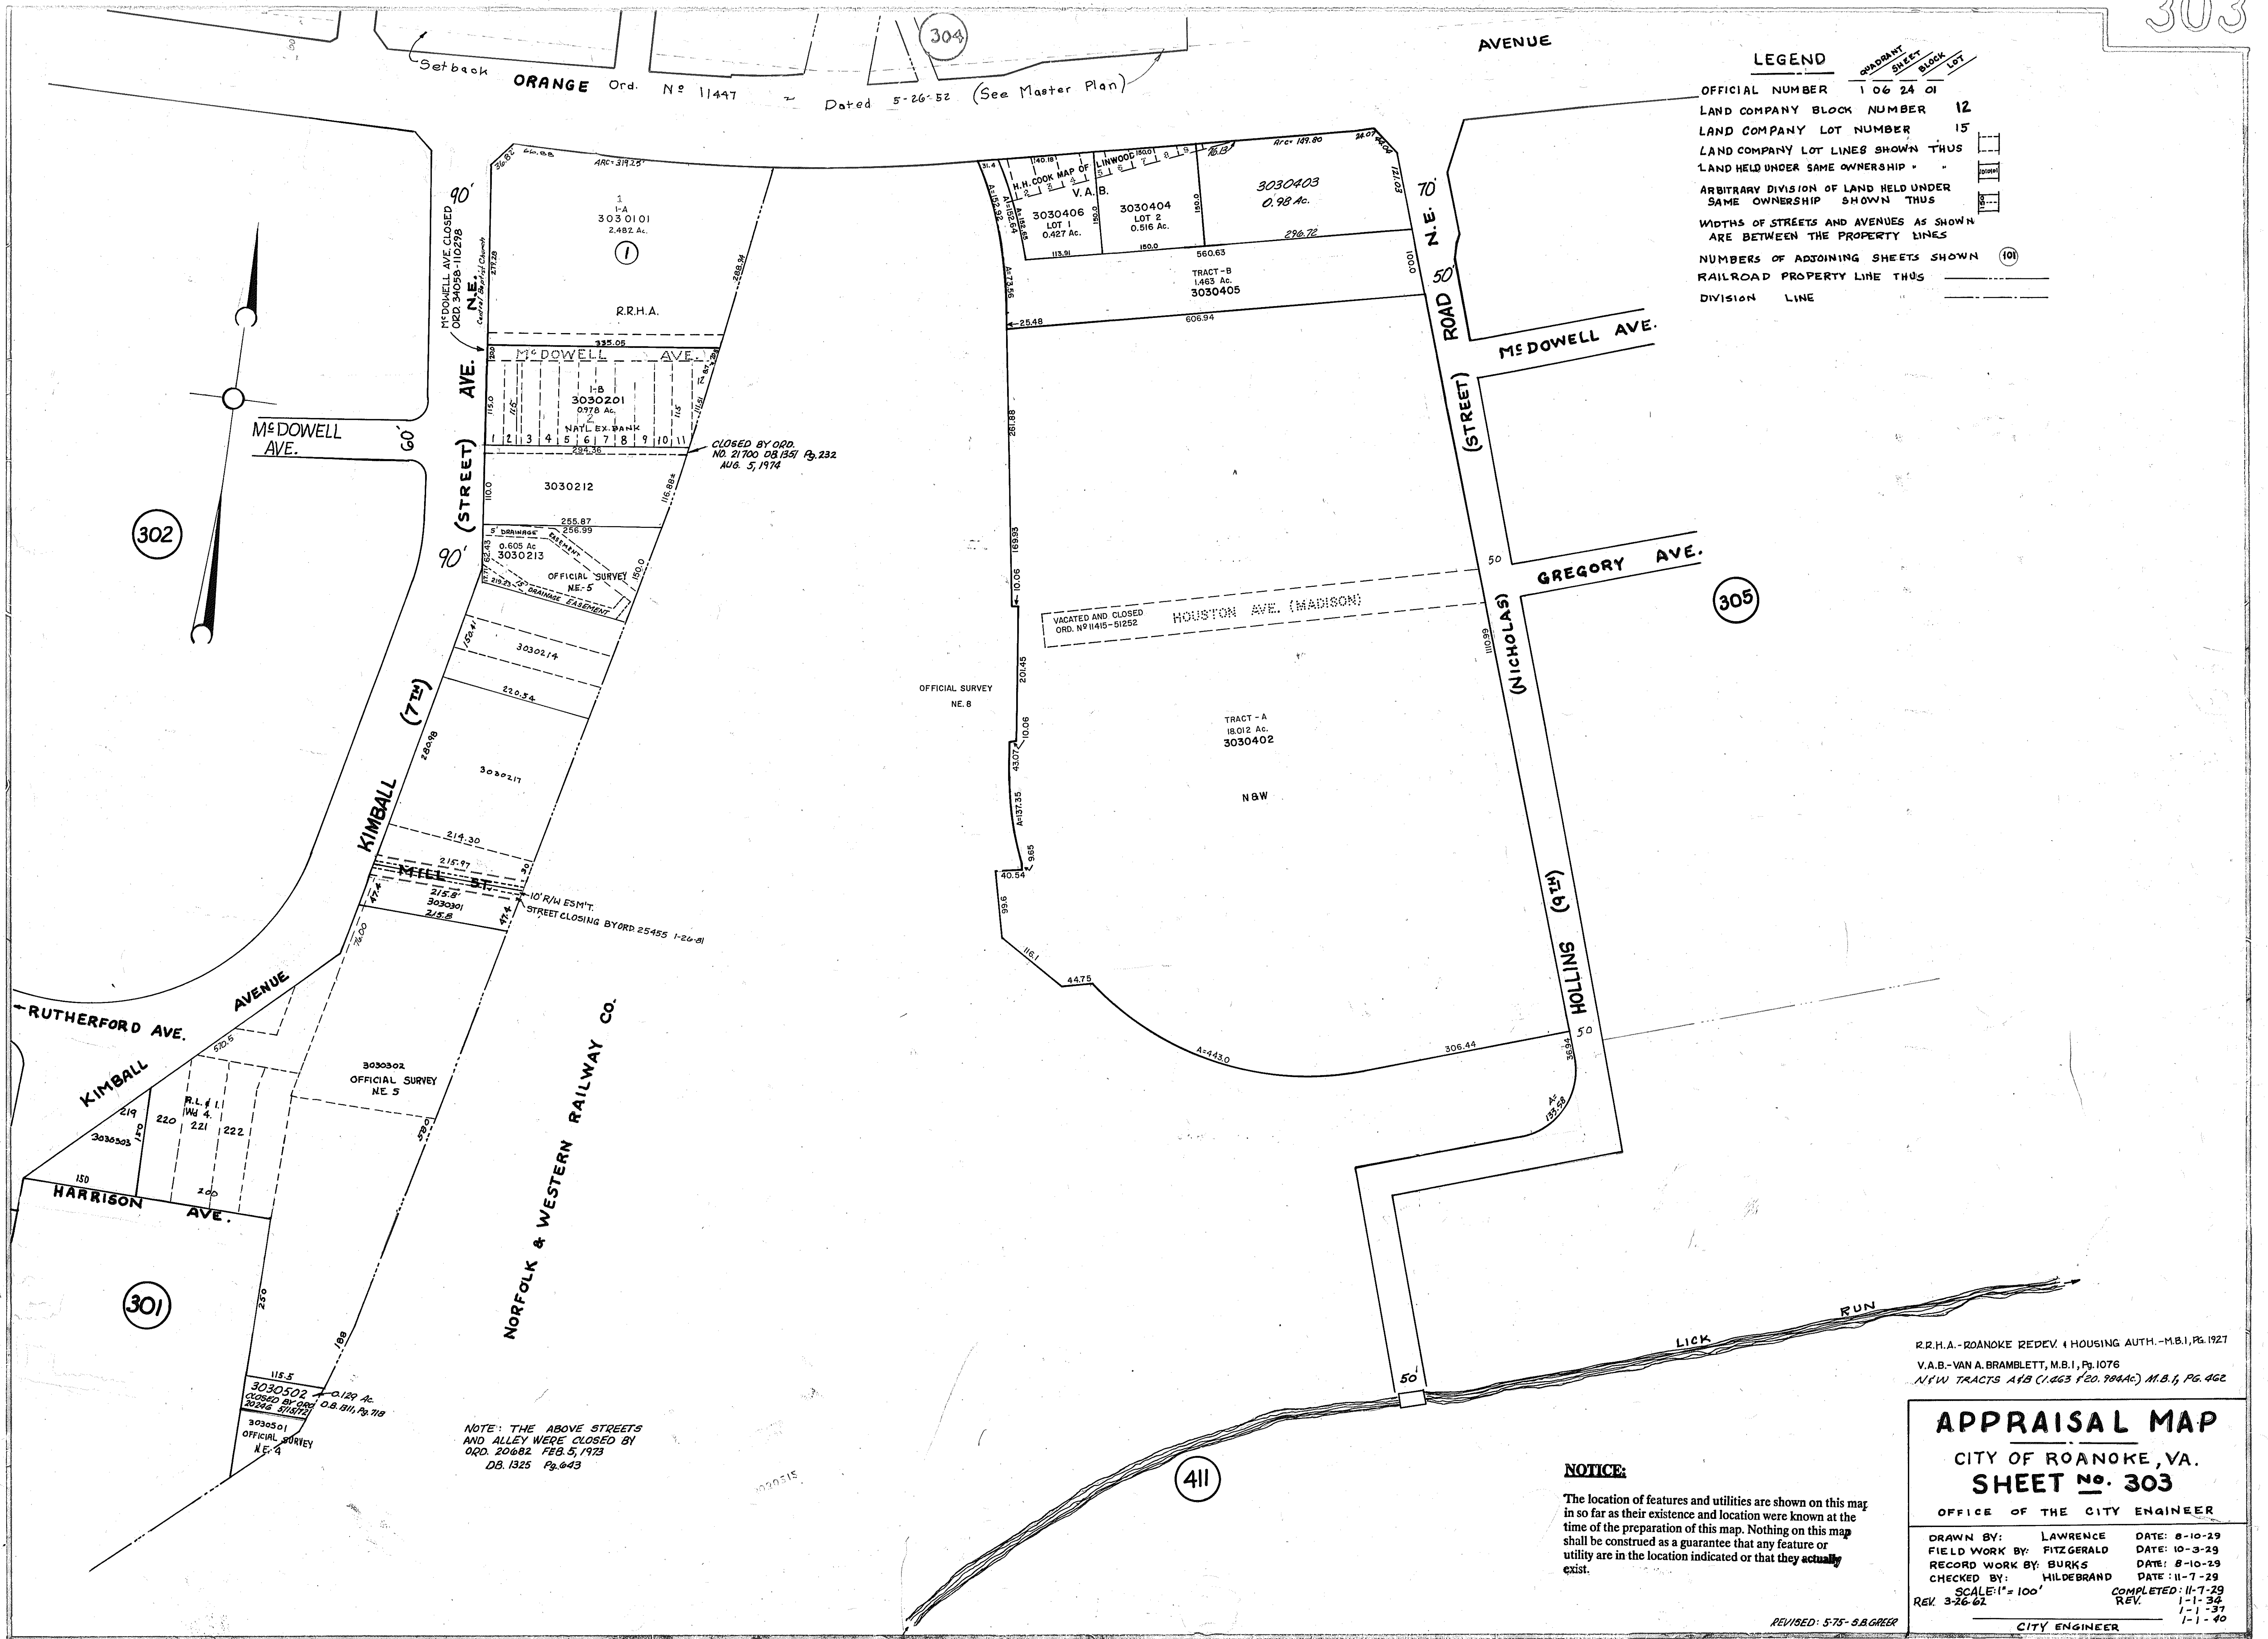

LEGEND

OFFICIAL NUMBER 1 06 24 01
LAND COMPANY BLOCK NUMBER 12
LAND COMPANY LOT NUMBER 15
LAND COMPANY LOT LINES SHOWN THUS
LAND HELD UNDER SAME OWNERSHIP
ARBITRARY DIVISION OF LAND HELD UNDER SAME OWNERSHIP SHOWN THUS
WIDTHS OF STREETS AND AVENUES AS SHOWN ARE BETWEEN THE PROPERTY LINES
NUMBERS OF ADJOINING SHEETS SHOWN (10)
RAILROAD PROPERTY LINE THUS
DIVISION LINE

NOTICE:
The location of features and utilities are shown on this map in so far as their existence and location were known at the time of the preparation of this map. Nothing on this map shall be construed as a guarantee that any feature or utility are in the location indicated or that they actually exist.

R.R.A.-ROANOKE REDEV. & HOUSING AUTH.-M.B.1, Pg. 1927
V.A.B.-VAN A. BRAMBLETT, M.B.1, Pg. 1076
N.W. TRACTS A1B (1.463 F20.984Ac) M.B.1, Pg. 462

APPRAISAL MAP
CITY OF ROANOKE, VA.
SHEET No. 303

OFFICE OF THE CITY ENGINEER

DRAWN BY:	LAWRENCE	DATE: 8-10-29
FIELD WORK BY:	FITZGERALD	DATE: 10-3-29
RECORD WORK BY:	BURKS	DATE: 8-10-29
CHECKED BY:	HILDEBRAND	DATE: 11-7-29
SCALE: 1" = 100'		COMPLETED: 11-7-29
REV. 3-26-62		REV. 1-1-37
		1-1-40

CITY ENGINEER
RETRACED BY A.G. THOMPSON
JAN. 4, 1963
CHECKED BY: W. BURNETT 2-18-69