


NOTICE:
The location of features and utilities are shown on this map in so far as their existence and location were known at the time of the preparation of this map. Nothing on this map shall be construed as a guarantee that any feature or utility are in the location indicated or that they actually exist.

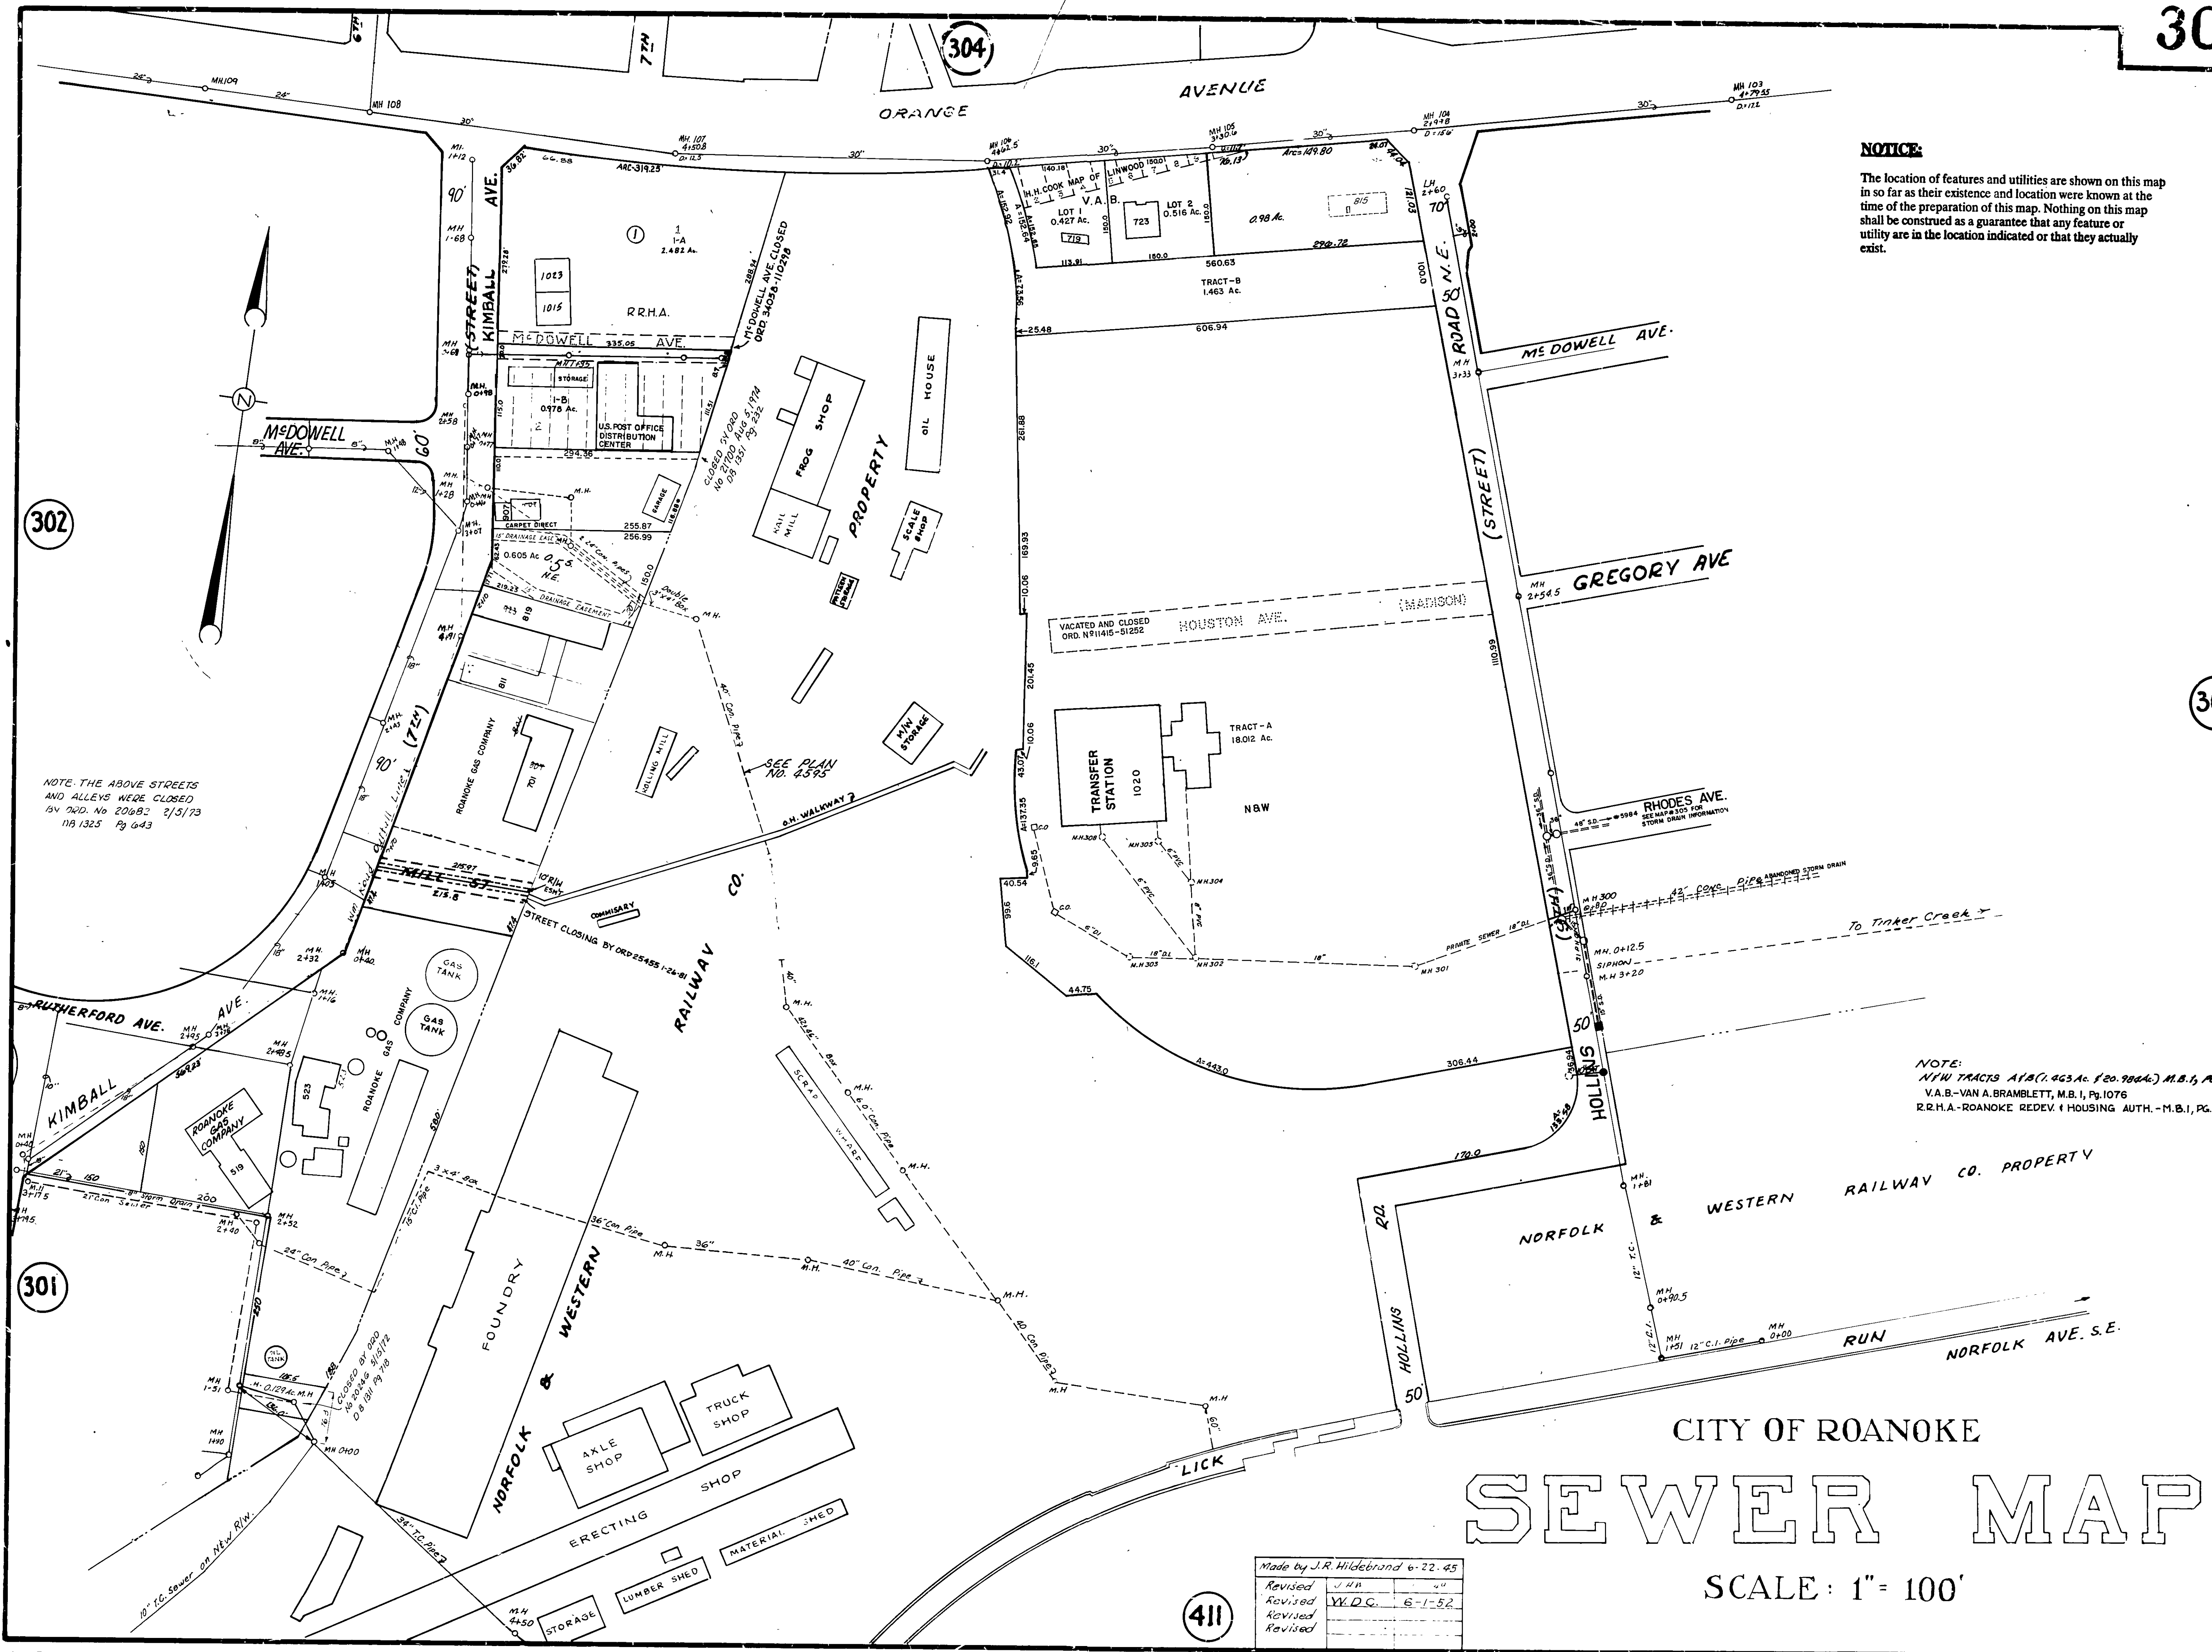

302

305

301

411

Made by	J.R. Hildebrand	6-22-45
Revised	J.H.B.	4-1-50
Revised	Y.D.C.	6-1-52
Revised		
Revised		

NOTE: THE ABOVE STREETS AND ALLEYS WERE CLOSED 134 742D. No 20682 2/3/73 11A 1325 Pg 643

NOTE: NW TRACTS A1A(1.963 Ac. (20.980 Ac.) M.B.1, Pg 662 V.A.B.-VAN A. BRAMBLETT, M.B.1, Pg.1076 R.R.H.A.-ROANOKE REDEV. & HOUSING AUTH. -M.B.1, Pg.1921