



LEGEND

OFFICIAL NUMBER 1 06 24 01
 LAND COMPANY BLOCK NUMBER 12
 LAND COMPANY LOT NUMBER 15
 LAND COMPANY LOT LINES SHOWN THUS [Symbol]
 LAND HELD UNDER SAME OWNERSHIP [Symbol]
 ARBITRARY DIVISION OF LAND HELD UNDER SAME OWNERSHIP SHOWN THUS [Symbol]
 WIDTHS OF STREETS AND AVENUES AS SHOWN ARE BETWEEN THE PROPERTY LINES
 NUMBERS OF ADJOINING SHEETS SHOWN (10)
 CORPORATION LINE SHOWN THUS [Symbol]
 DIVISION LINE [Symbol]

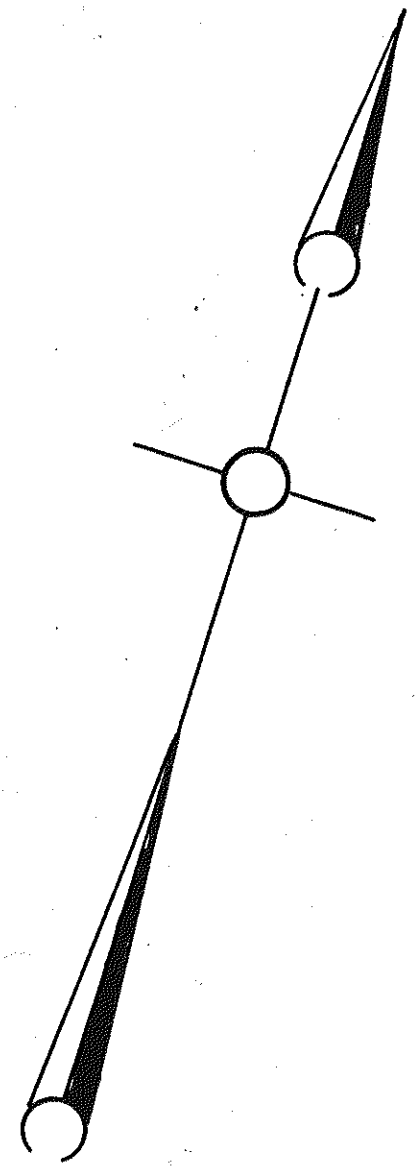

303

AMERICAN BRIDGE COMPANY

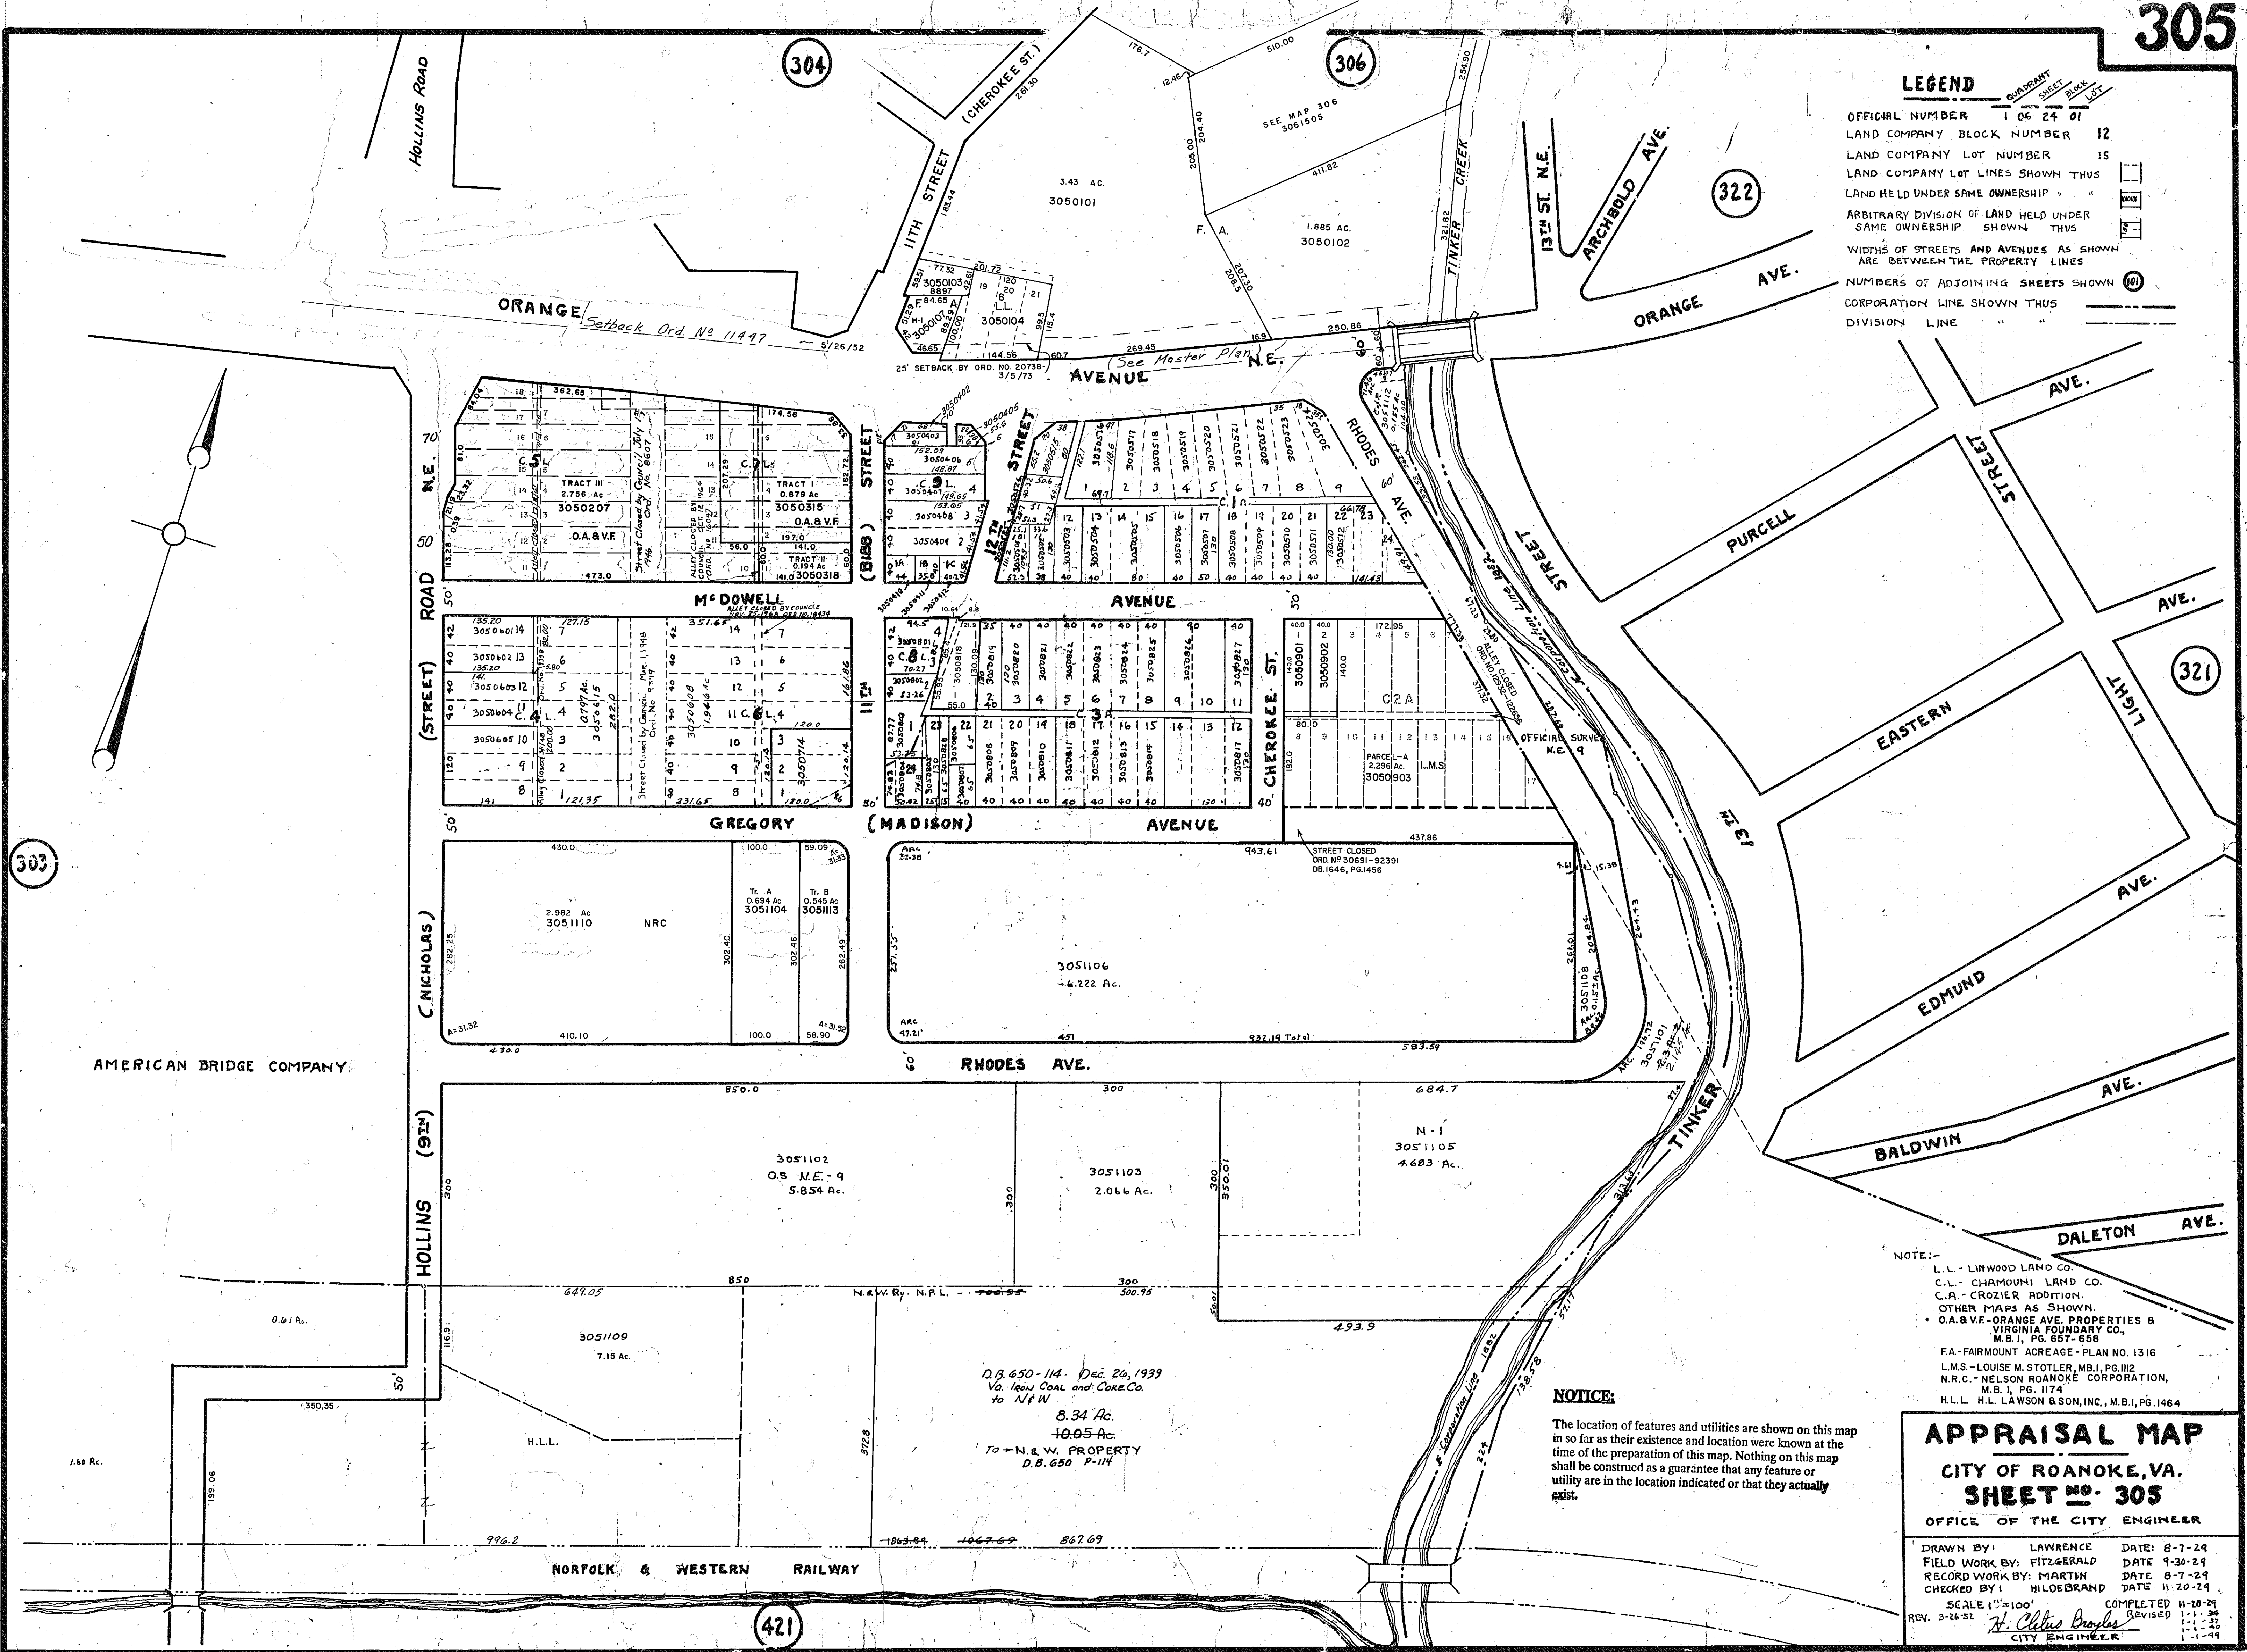

NOTE:-

- L.L. - LINWOOD LAND CO.
- C.L. - CHAMOUNI LAND CO.
- C.A. - CROZIER ADDITION.
- OTHER MAPS AS SHOWN.
- O.A.B.V.F. - ORANGE AVE. PROPERTIES & VIRGINIA FOUNDRY CO., M.B.I., PG. 657-658
- FA - FAIRMOUNT ACREAGE - PLAN NO. 1316
- L.M.S. - LOUISE M. STOTLER, M.B.I., PG. 112
- N.R.C. - NELSON ROANOKE CORPORATION, M.B.I., PG. 1174
- H.L.L. - H.L. LAWSON & SON, INC., M.B.I., PG. 1464

NOTICE:

The location of features and utilities are shown on this map in so far as their existence and location were known at the time of the preparation of this map. Nothing on this map shall be construed as a guarantee that any feature or utility are in the location indicated or that they actually exist.

APPRAISAL MAP
 CITY OF ROANOKE, VA.
 SHEET NO. 305

OFFICE OF THE CITY ENGINEER
 DRAWN BY: LAWRENCE DATE: 8-7-29
 FIELD WORK BY: FITZGERALD DATE: 9-30-29
 RECORD WORK BY: MARTIN DATE: 8-7-29
 CHECKED BY: HILDEBRAND DATE: 11-20-29
 SCALE 1"=100' COMPLETED 11-20-29
 REV. 3-24-31
 H. C. Ellis, Jr.
 CITY ENGINEER

RETRACED BY A.G. THOMPSON 6-1-62

421