

301

NOTICE

The location of features and utilities are shown on this map in so far as their existence and location were known at the time of the preparation of this map. Nothing on this map shall be construed as a guarantee that any feature or utility are in the location indicated or that they actually exist.

Asac by J.S. Meador 1973
 Revised 1974
 Revised 1975
 Revised 1976

SUBDIVISION NOTES

- B.L. - BELMONT LAND CO. - PLAN NO. 1471
- A.O.U.F. MAP - 1484-A
- O.S. - OFFICIAL SURVEY
- P.L. & I. - PARK LAND & IMPROVEMENT CO. - 1088
- R.L. & I. - ROANOKE LAND & IMPROVEMENT CO. - 1077
- W.P. - WOODLAND PARK - 1484
- W.V.F.A. & S. - WESTERN VA. FOUNDATION FOR ARTS - 5875
- A.C. - AZIMUTH CO. - M.B.I. PG. 660
- C.R. - CITY OF ROANOKE - M.B.I. PG. 943-946, 1094-1095
- F.L.P. - FAISON ROAD OFFICE LIMITED PARTNERSHIP & CITY OF ROANOKE - M.B.I. PG. 972-974, 989-992
- D.E.R.P. - DOWNTOWN EAST RENEWAL PROJECT - R.R.H.A. - M.B.I. PG. 232-REV PG. 234, PARCEL 3-PG. 263, 275
- R.R.H.A. - ROANOKE REDEVELOPMENT & HOUSING AUTHORITY
- D.E.R.P. - RESUB. PARCEL 2, 28, 29, C-M.B.I. PG. 1005, 1006 & 1008
- C.R. - CITY OF ROANOKE - M.B.I. PG. 1340-1341
- P.C.S. - PETER C. SNYDER - M.B.I. PG. 1390
- D.L.K. - DAVID L. KINSEY & FRANK C. KINSEY & ESTATE OF HUGH FLETCHER, JR. - M.B.I. PG. 1397


411

W.F.A. - W.F.A. - NYL JOINT VENTURE
 M.B.I. PG. 1729
 M.C. MARKET CHURCH LLC - M.B.I. PG. 1249-75

412

C.R. - CITY OF ROANOKE - M.B.I. PG. 232-3
 R.T.W. - ROANOKE - TAMPASIS - WILLIAMS, M.B.I. PG. 1202 & 1293
 P.C.S. - PETER C. SNYDER, M.B.I. PG. 1390
 E.A.L. - ELM AVENUE L.L.C. - M.B.I. PG. 1771
 O.S.L. - O.S. SANDS & MARILYN A. WOODY - M.B.I. PG. 2010
 R.M.R. - THE RESCUE MISSION OF ROANOKE, INC. - M.B.I. PG. 2848

SEWER MAP
 CITY OF ROANOKE, VA.
 SHEET NO. 401
 OFFICE OF THE CITY ENGINEER
 SCALE 1" = 100'

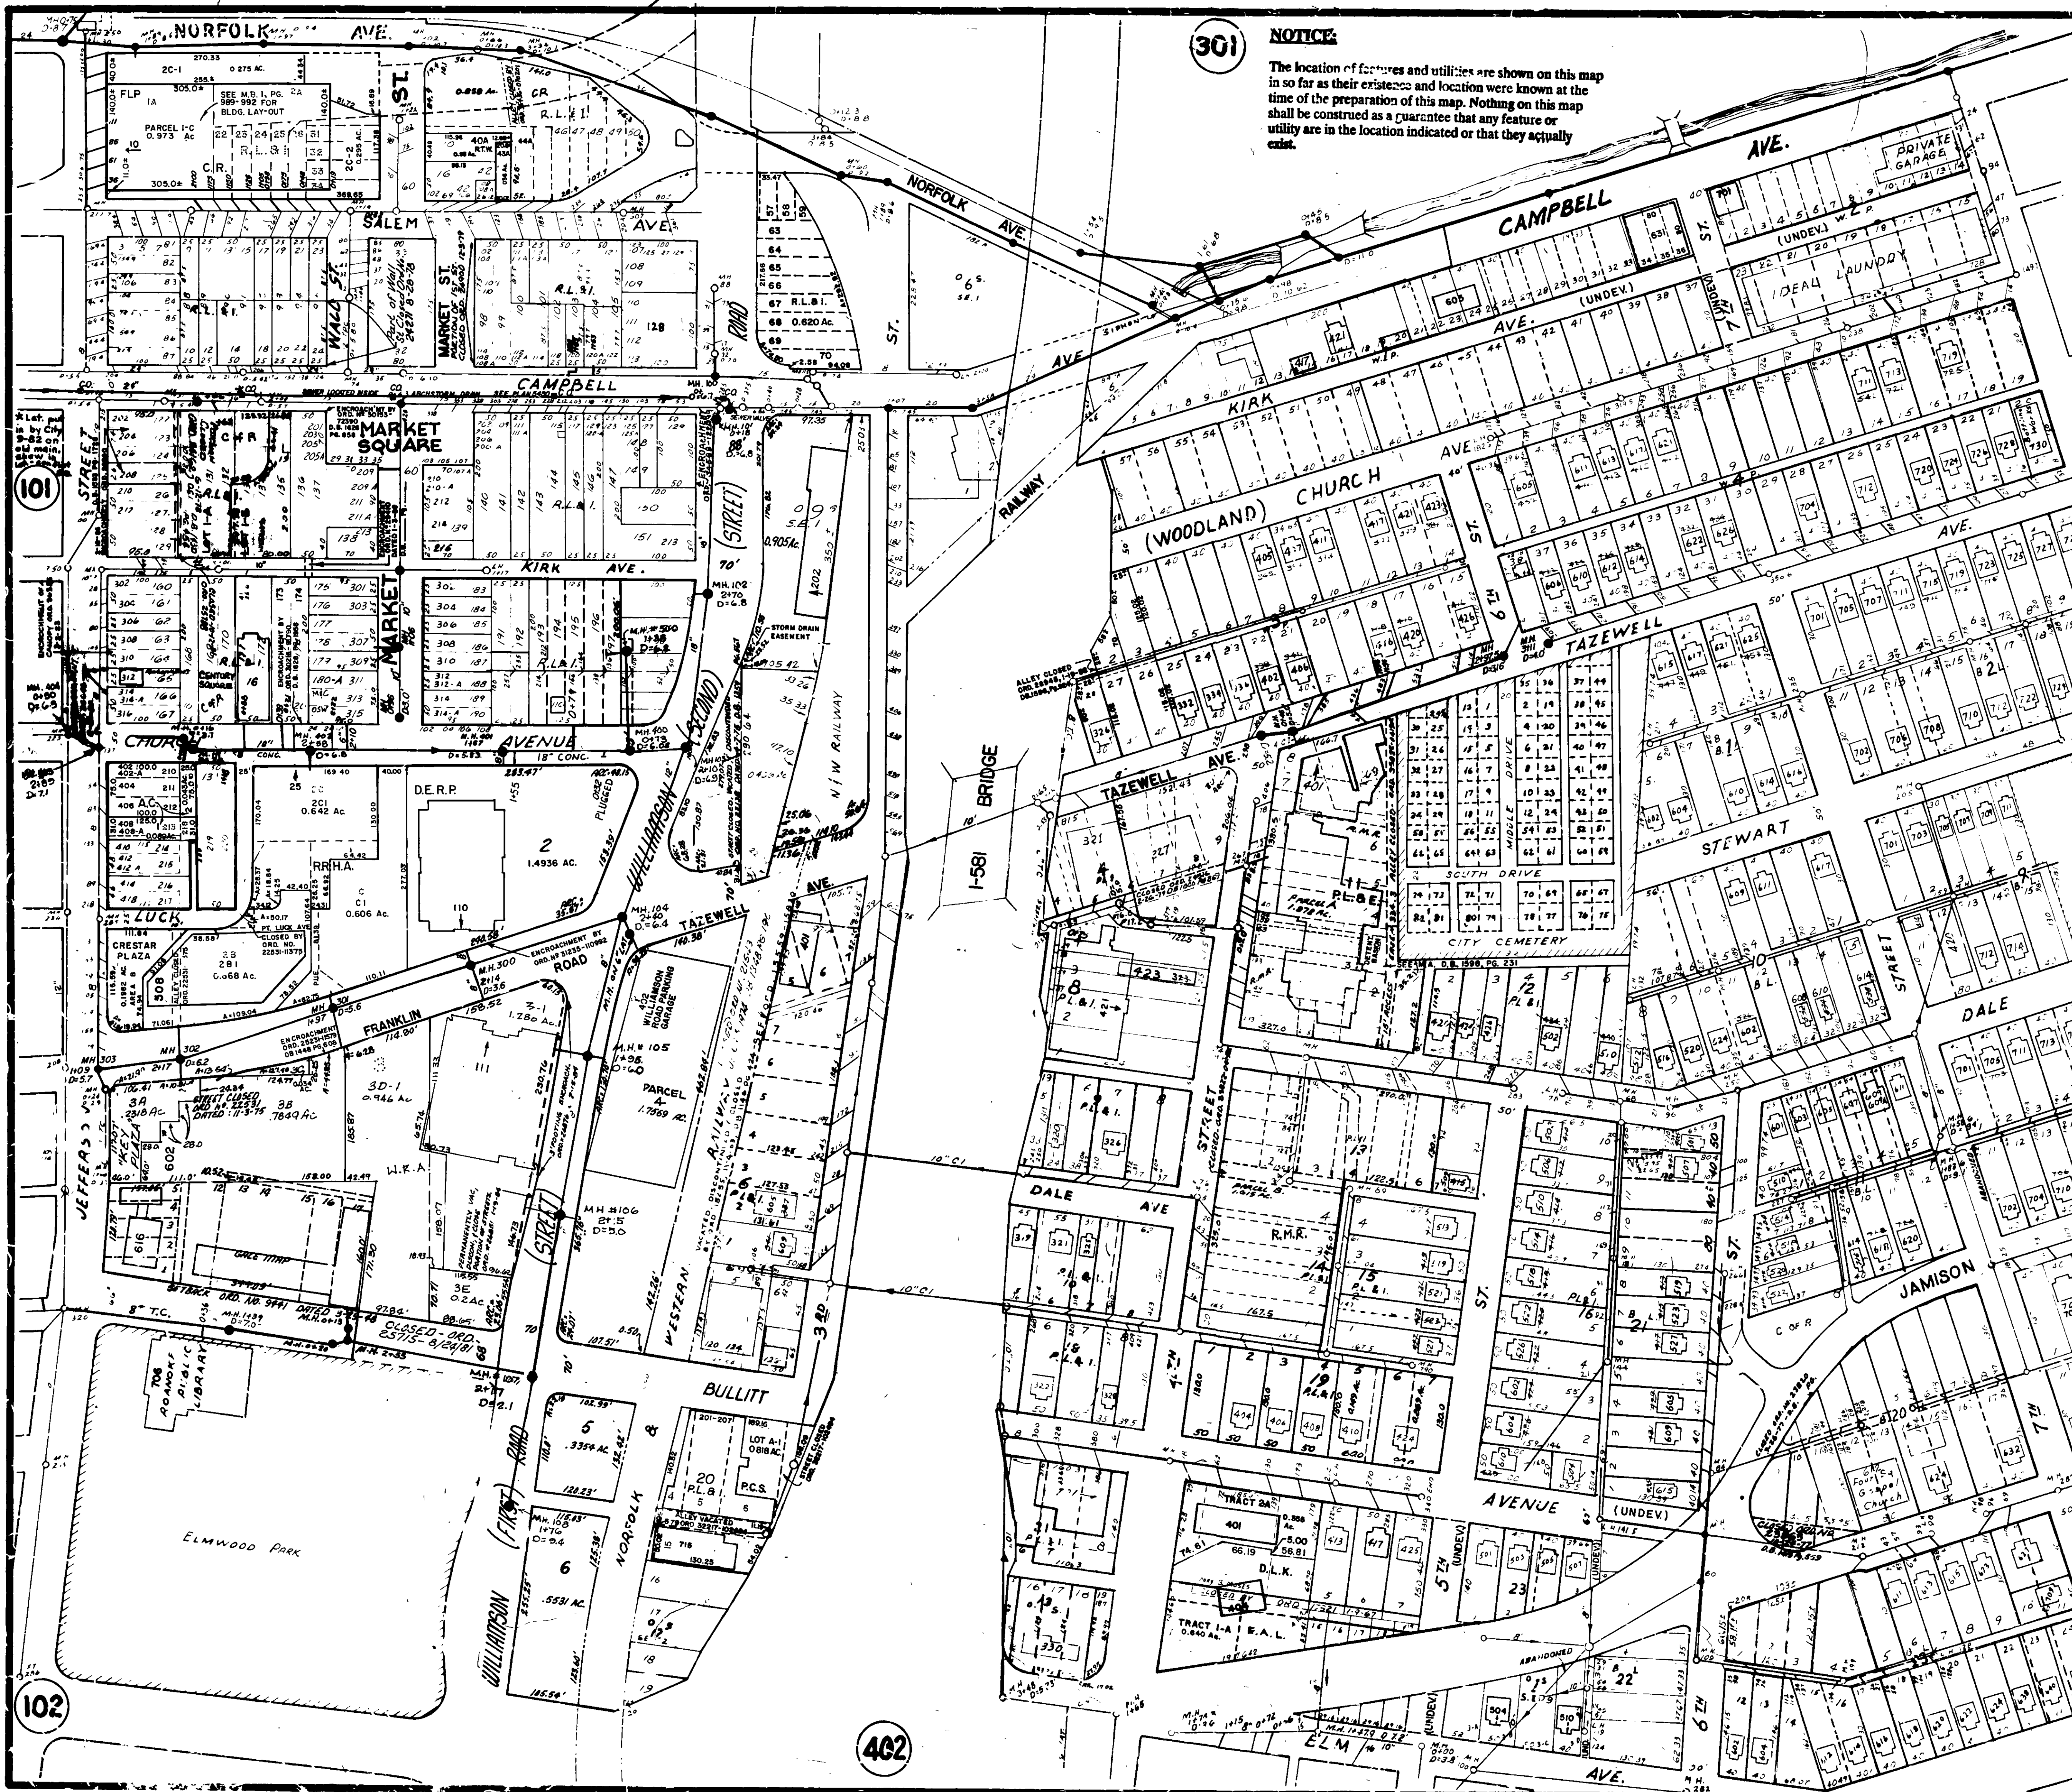

101

102

402