


NOTICE:

The location of features and utilities are shown on this map in so far as their existence and location were known at the time of the preparation of this map. Nothing on this map shall be construed as a guarantee that any feature or utility are in the location indicated or that they actually exist.

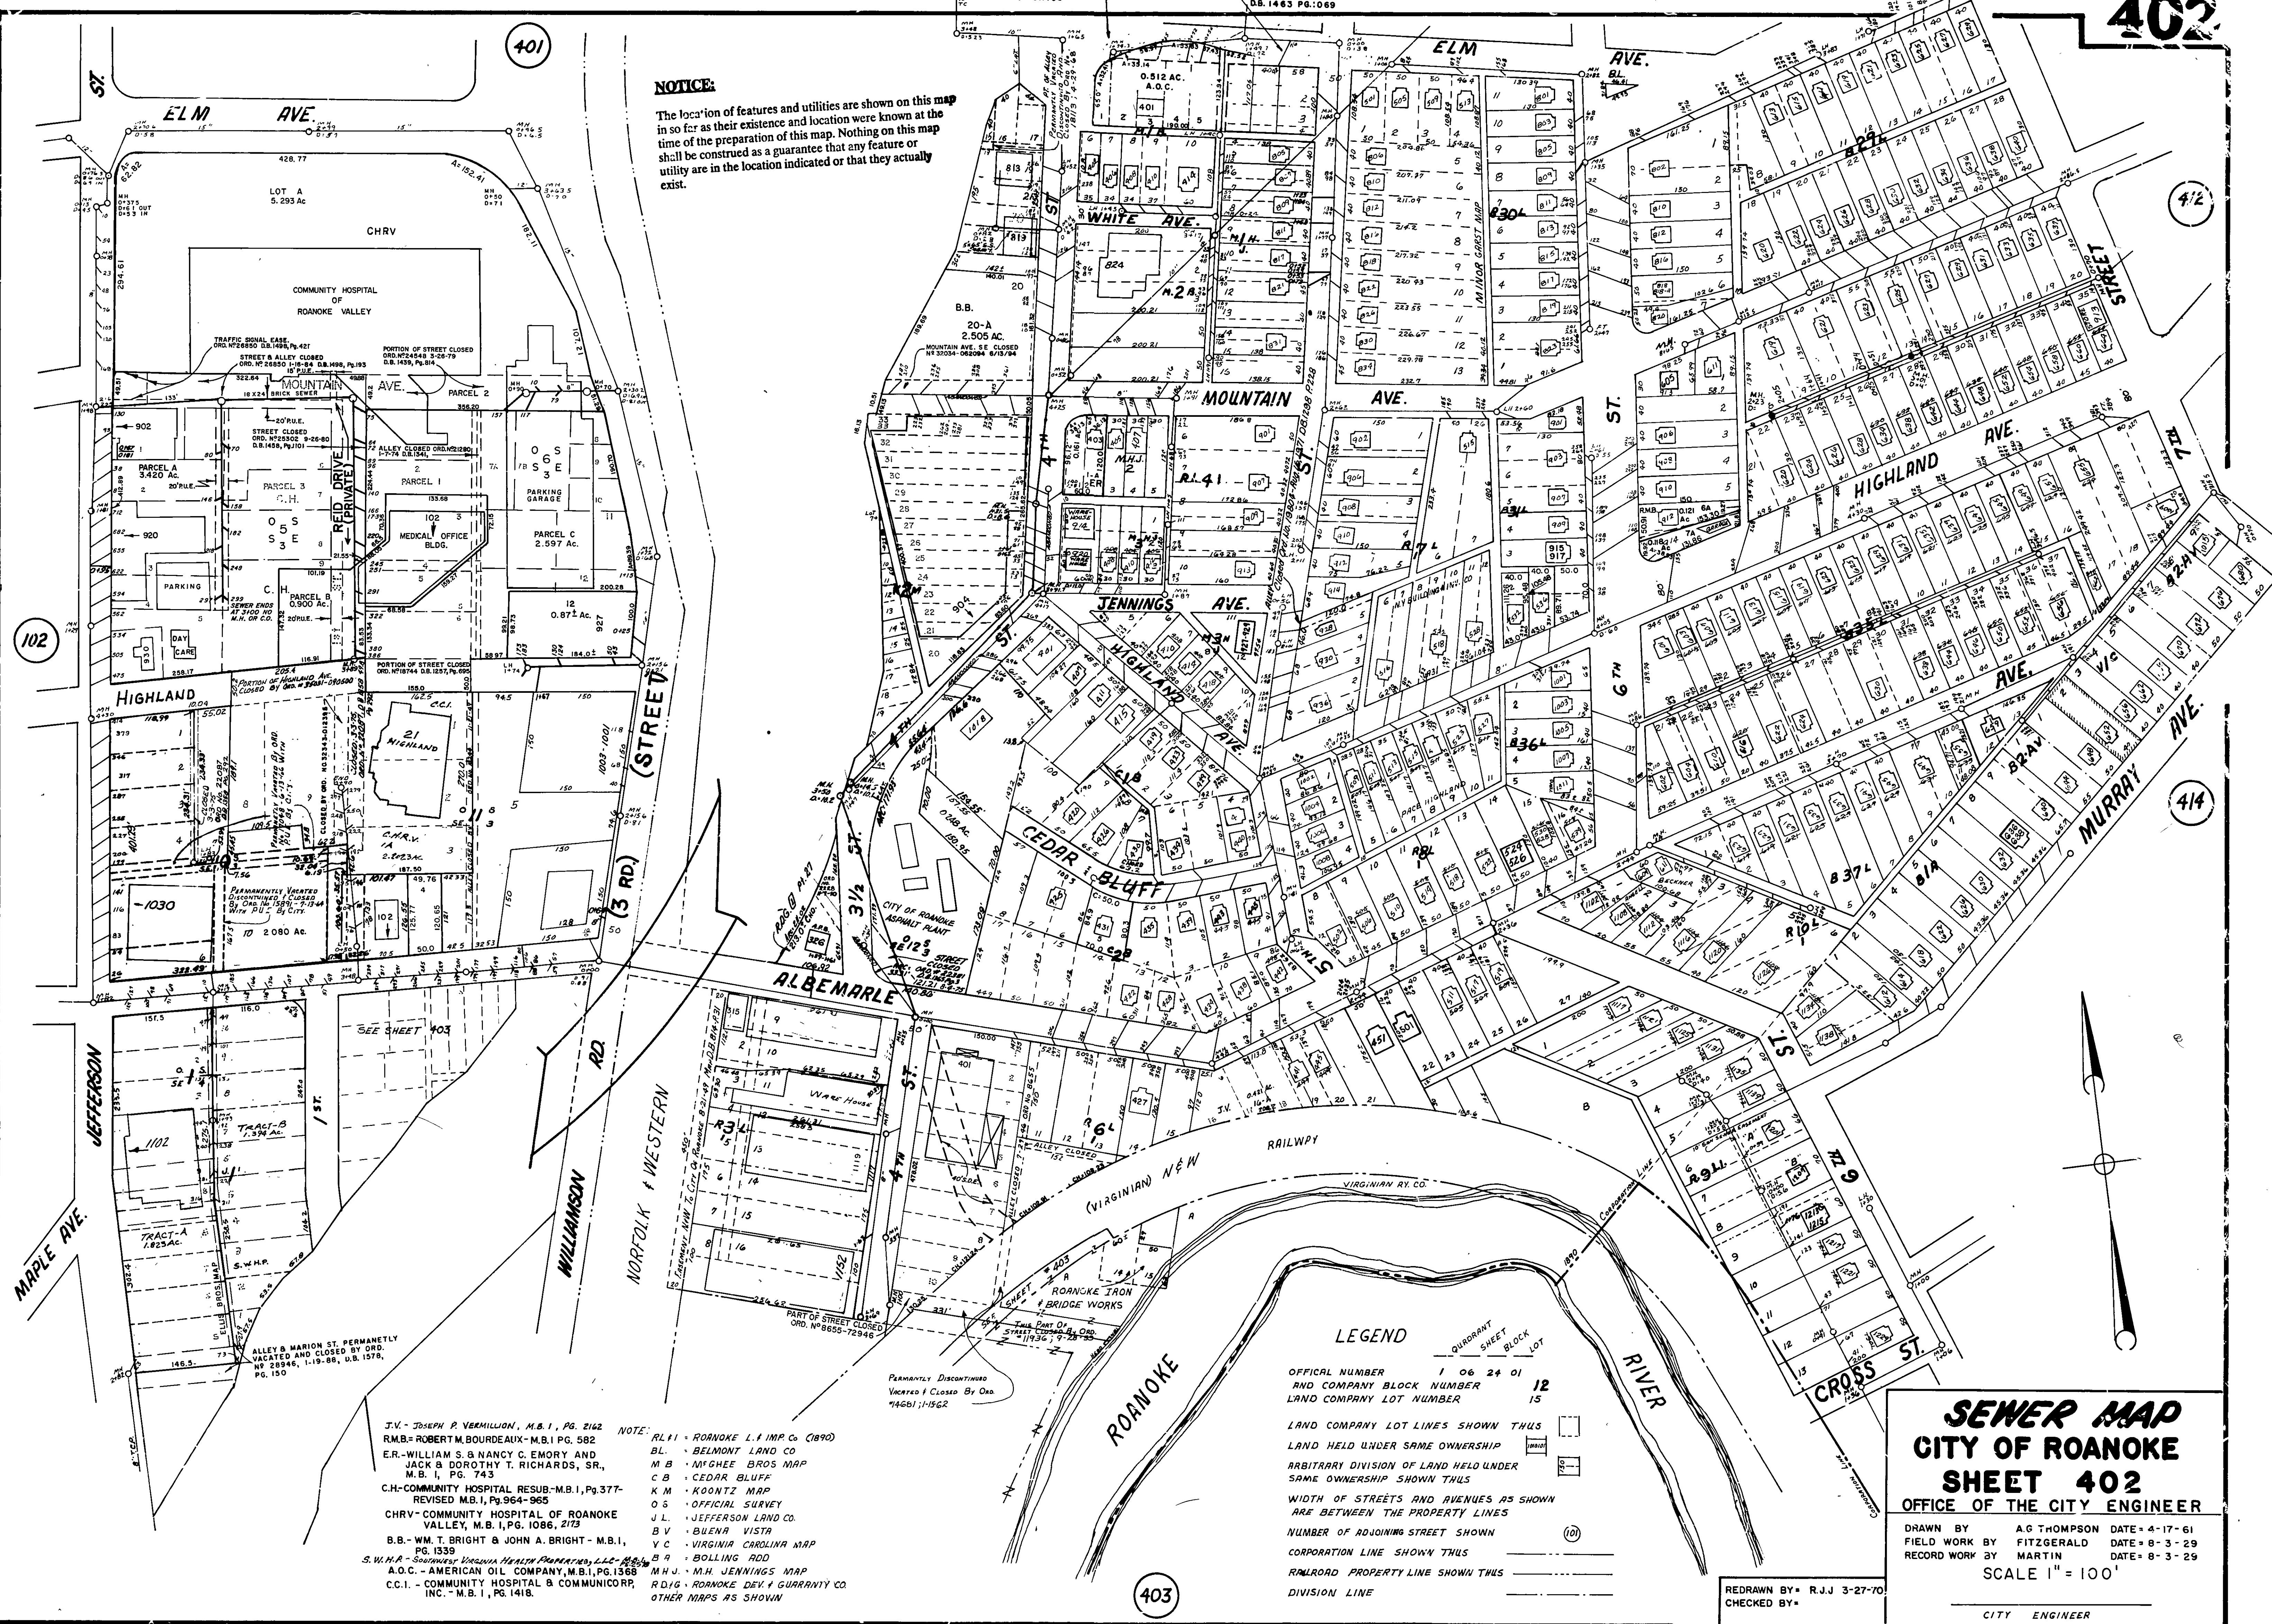

LEGEND

- OFFICIAL NUMBER 1 06 24 01
- AND COMPANY BLOCK NUMBER 12
- LAND COMPANY LOT NUMBER 15
- LAND COMPANY LOT LINES SHOWN THUS
- LAND HELD UNDER SAME OWNERSHIP
- ARBITRARY DIVISION OF LAND HELD UNDER SAME OWNERSHIP SHOWN THUS
- WIDTH OF STREETS AND AVENUES AS SHOWN ARE BETWEEN THE PROPERTY LINES
- NUMBER OF ADJOINING STREET SHOWN (10)
- CORPORATION LINE SHOWN THUS
- RAILROAD PROPERTY LINE SHOWN THUS
- DIVISION LINE

SEWER MAP
CITY OF ROANOKE
SHEET 402

OFFICE OF THE CITY ENGINEER
DRAWN BY A.G. THOMPSON DATE 4-17-61
FIELD WORK BY FITZGERALD DATE 8-3-29
RECORD WORK BY MARTIN DATE 8-3-29
SCALE 1" = 100'
CITY ENGINEER

J.V. - JOSEPH P. VERMILLION, M.B.I., PG. 2162
R.M.B. - ROBERT M. BOURDEAUX, M.B.I., PG. 582
E.R. - WILLIAM S. & NANCY C. EMORY AND JACK B. DOROTHY T. RICHARDS, SR., M.B.I., PG. 743
C.H. - COMMUNITY HOSPITAL RESUB. M.B.I., PG. 377-REVISED M.B.I., PG. 964-965
CHRV - COMMUNITY HOSPITAL OF ROANOKE VALLEY, M.B.I., PG. 1086, 2173
B.B. - WM. T. BRIGHT & JOHN A. BRIGHT - M.B.I., PG. 1339
S.W.H.A. - SOUTHWEST VIRGINIA HEALTH ASSOCIATION, LLC - M.B.I., PG. 1365
A.O.C. - AMERICAN OIL COMPANY, M.B.I., PG. 1365
C.C.I. - COMMUNITY HOSPITAL & COMMUNICATIONS, INC. - M.B.I., PG. 1418
NOTE:
R.L.I. - ROANOKE L.I. IMP. CO. (1890)
B.L. - BELMONT LAND CO.
M.B. - MCGHEE BROS. MAP
C.B. - CEDAR BLUFF
K.M. - KOONTZ MAP
O.S. - OFFICIAL SURVEY
J.L. - JEFFERSON LAND CO.
B.V. - BUENA VISTA
V.C. - VIRGINIA CAROLINA MAP
B.A. - BOLLING ADD.
M.H. - M.H. JENNINGS MAP
R.D. - ROANOKE DEV. & GUARANTY CO.
OTHER MAPS AS SHOWN