



CITY OF ROANOKE

SEWER MAP

SCALE: 1" = 100'

NOTICE:

The location of features and utilities are shown on this map in so far as their existence and location were known at the time of the preparation of this map. Nothing on this map shall be construed as a guarantee that any feature or utility are in the location indicated or that they actually exist.

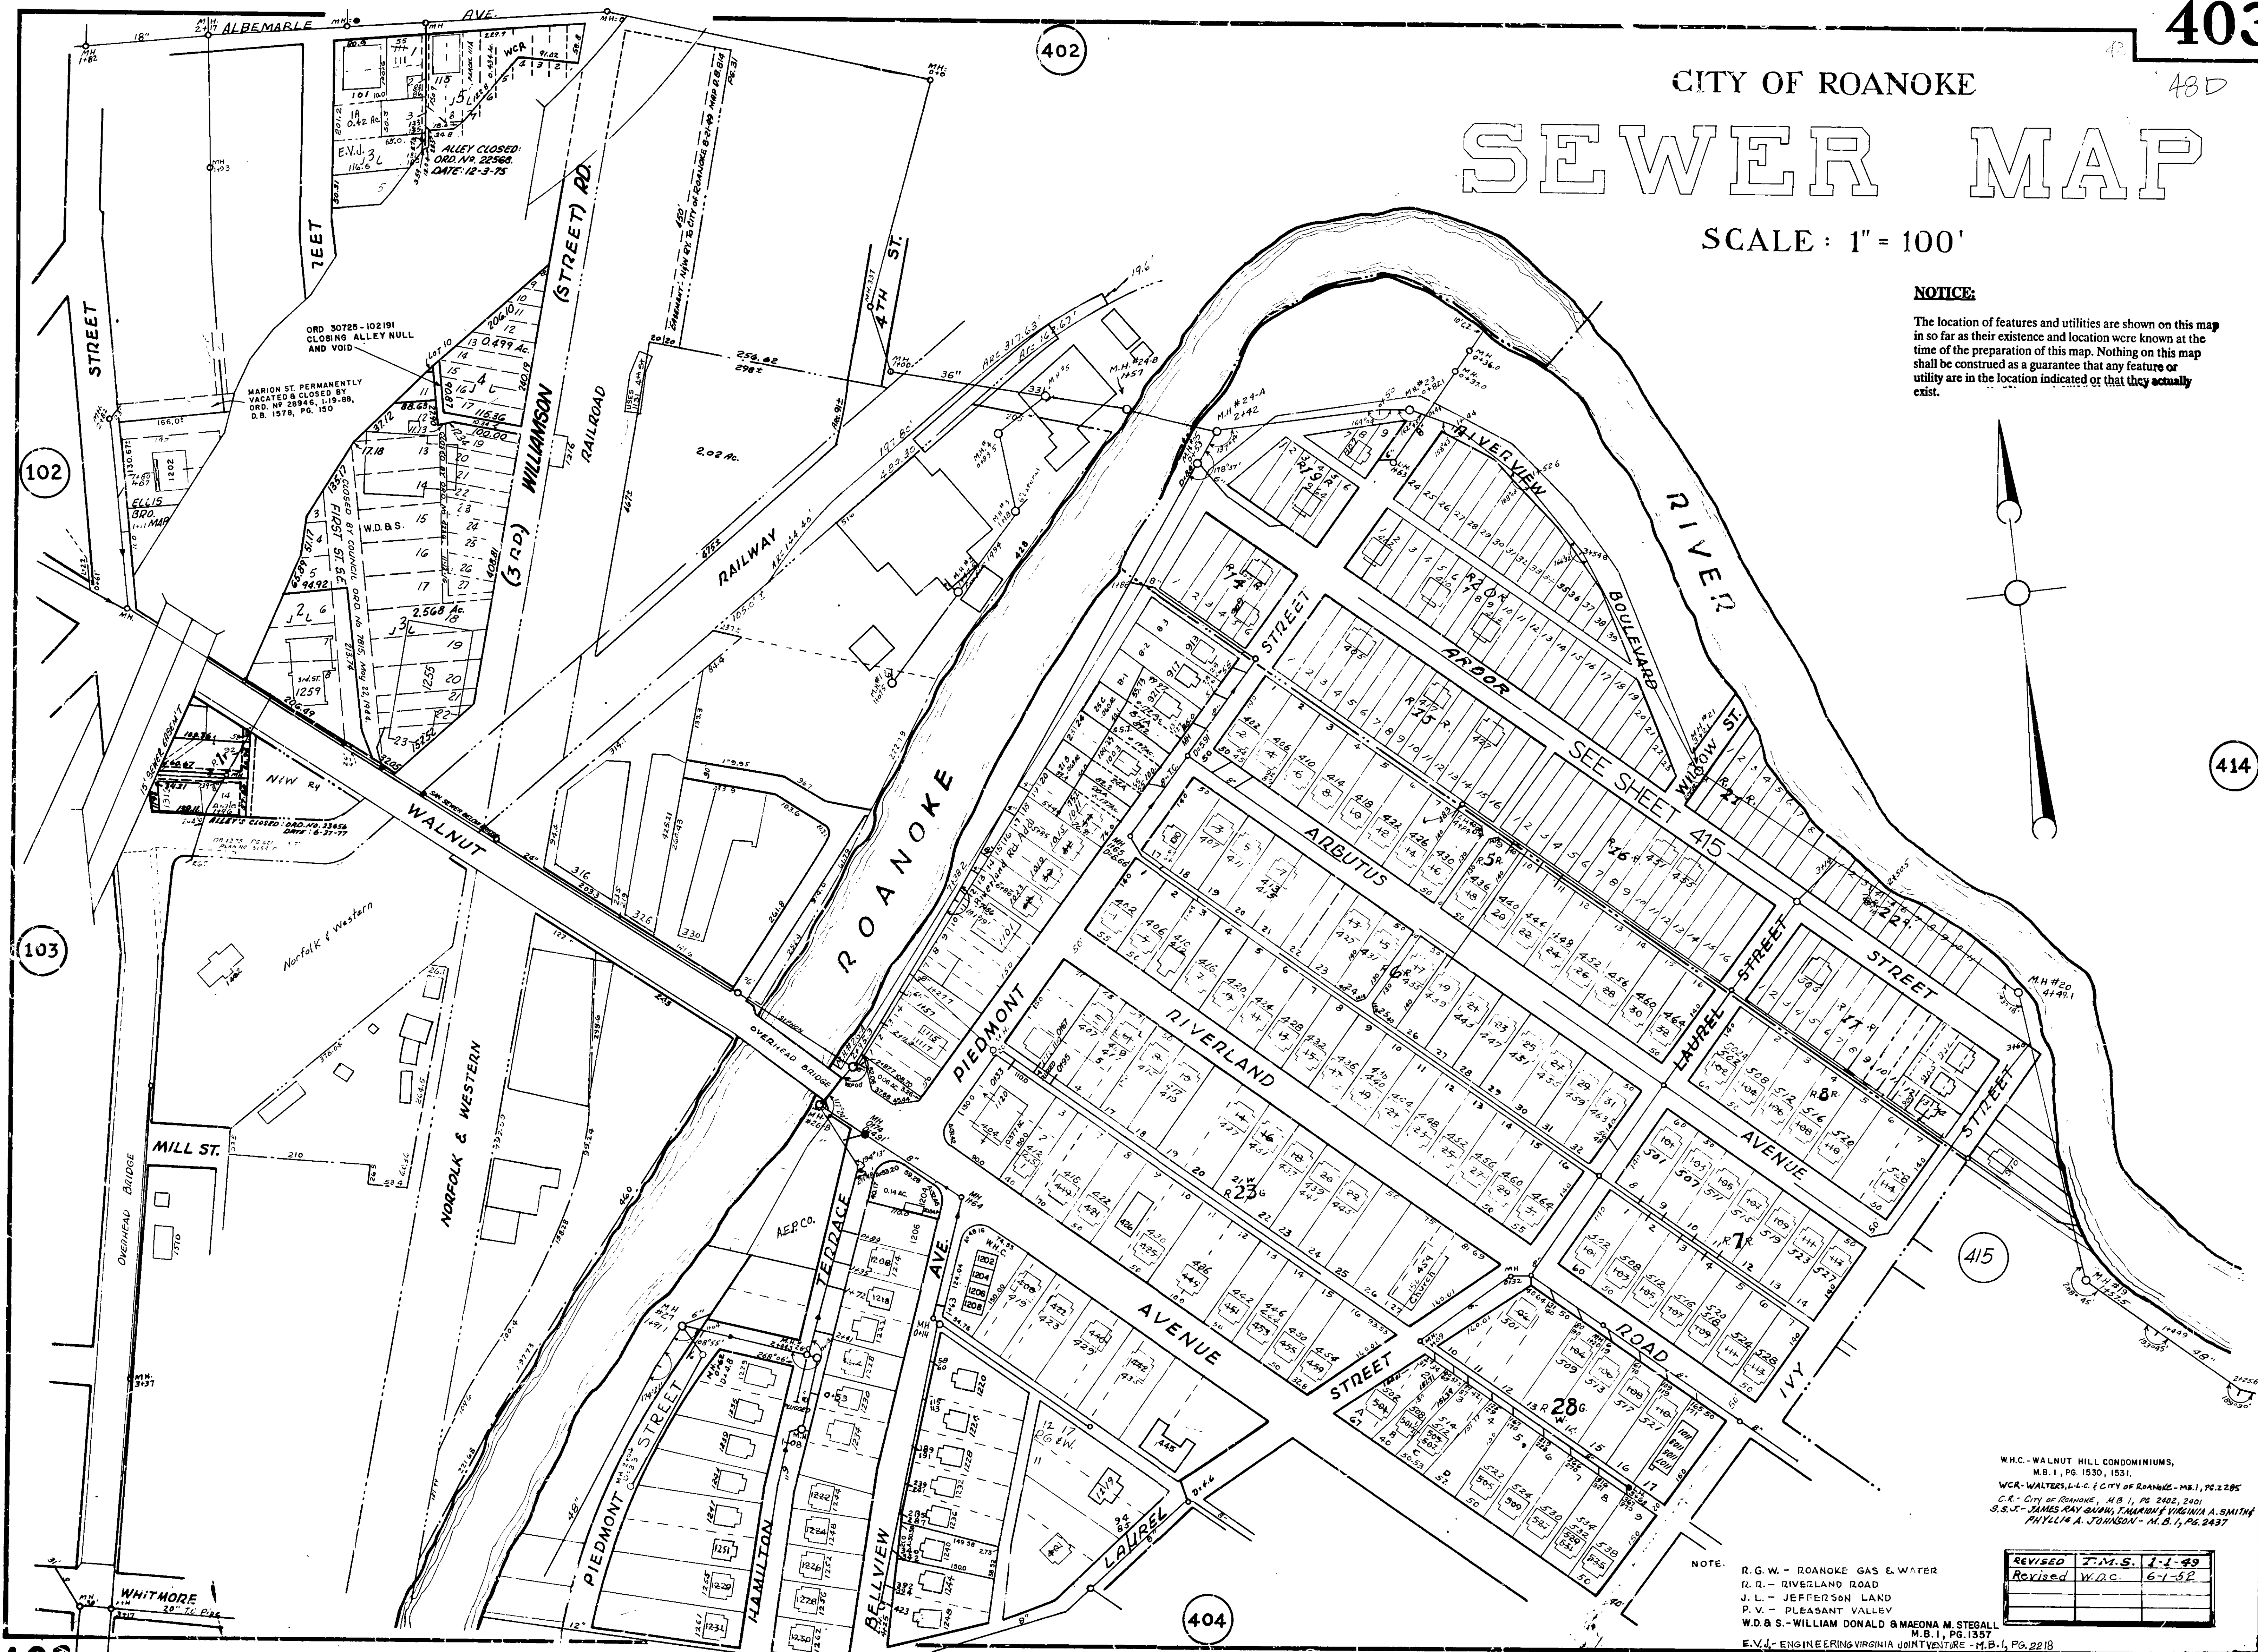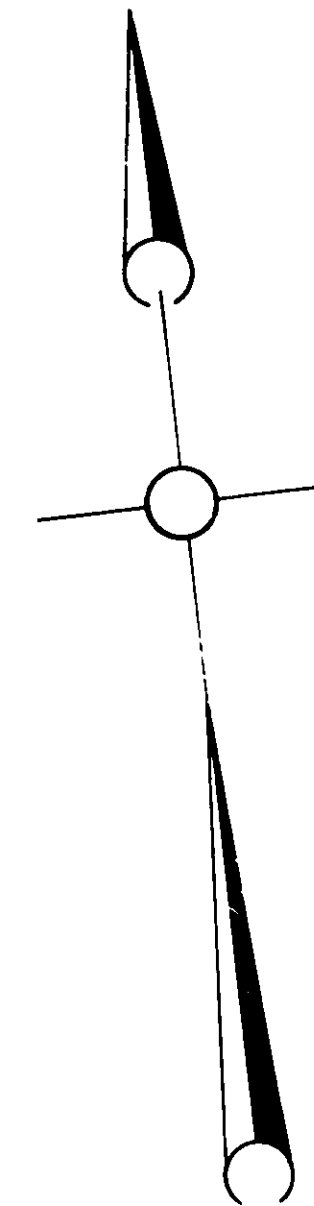

W.H.C. - WALNUT HILL CONDOMINIUMS, M.B. 1, PG. 1530, 1531.
W.C.R. - WALTERS, L.L.C. & CITY OF ROANOKE - M.B. 1, PG. 2285
C.R. - CITY OF ROANOKE, M.B. 1, PG. 2402, 2401
S.S.F. - JAMES RAY SMITH, TAMARA A. SMITH & VIRGINIA A. SMITH
P.H. - PHYLIA A. JOHNSON - M.B. 1, PG. 2437

NOTE:
R.G.W. - ROANOKE GAS & WATER
R.R. - RIVERLAND ROAD
J.L. - JEFFERSON LAND
P.V. - PLEASANT VALLEY
W.D.S. - WILLIAM DONALD & MAEONA M. STEGALL
M.B. 1, PG. 1357
E.V.J. - ENGINEERING VIRGINIA JOINT VENTURE - M.B. 1, PG. 2218

REVISED	T.M.S.	1-1-89
Revised	W.R.C.	6-1-89