


CITY OF ROANOKE

SEWER MAP

SCALE : 1" = 100'

NOTICE:

The location of features and utilities are shown on this map in so far as their existence and location were known at the time of the preparation of this map. Nothing on this map shall be construed as a guarantee that any feature or utility are in the location indicated or that they actually exist.

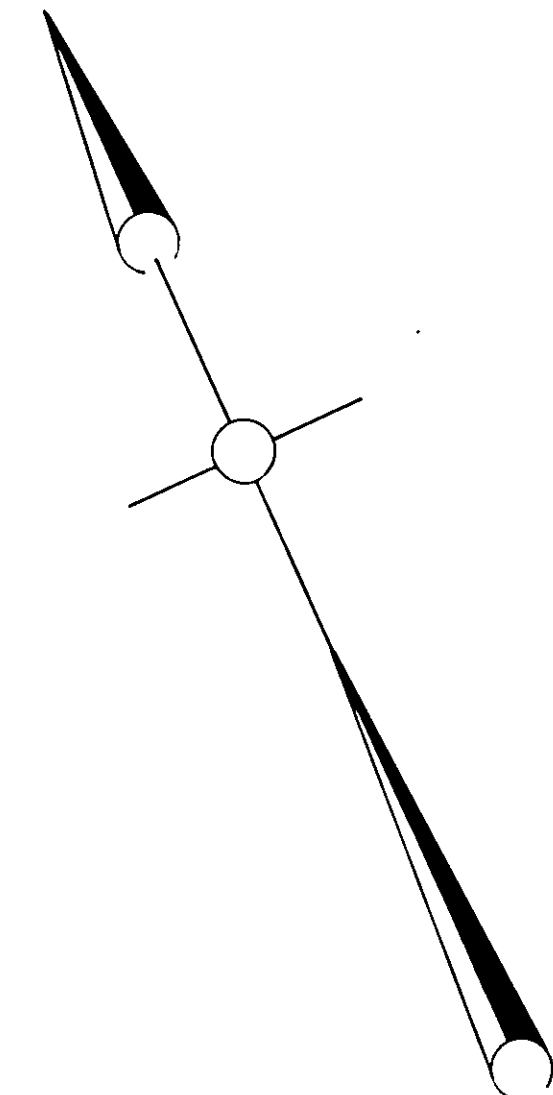


CITY OF ROANOKE
WATER DEPARTMENT

S.J.P.C. - SOUTH JEFFERSON PLACE CONDOS - M.B.1, PG. 1626-1628, 1649-1651, 1674-1676.
C.H.S. - C.H.S. INC. - M.B.1, PG. 1525
J.W.W. - JAMES W. WALLACE III, & CAROLINE A. WALLACE, M.B.1, PG. 1460, 1498.
NOTE: W.C. - WOODCLIFF SUBDIVISION - M.B.1, PG. 1235, 1236, PLAN 6266
ALL LOTS AND BLOCKS OF THIS SHEET ARE AS OF THE CRYSTAL SPRINGS
LAND COMPANY MAP, EXCEPT THOSE SHOWN OTHERWISE
R.G.E.W. - ROANOKE GAS AND WATER CO.
H.B.L.P. - H.B.L. PARTNERSHIP - M.B.1, PG. 648
HUDGINS MAP - SEE PLAN N° 6061
W.A. - WILLIAM DUVAL ADAMS, IV, DUNCAN MACLEOD ADAMS AND
NANCY ADAMS AYSUE AND W. ALLAN LONGWORTH, JR. &
BONNIE S. LONGWORTH, M.B.1, PG. 1138
62.03 P.F.L.P. - THE PACE FAMILY LIMITED PARTNERSHIP - M.B.1, PG. 2569

R.G.E.W.
CITY OF ROANOKE
MILL MOUNTAIN PARK

6.15 Ac.
C. of R.

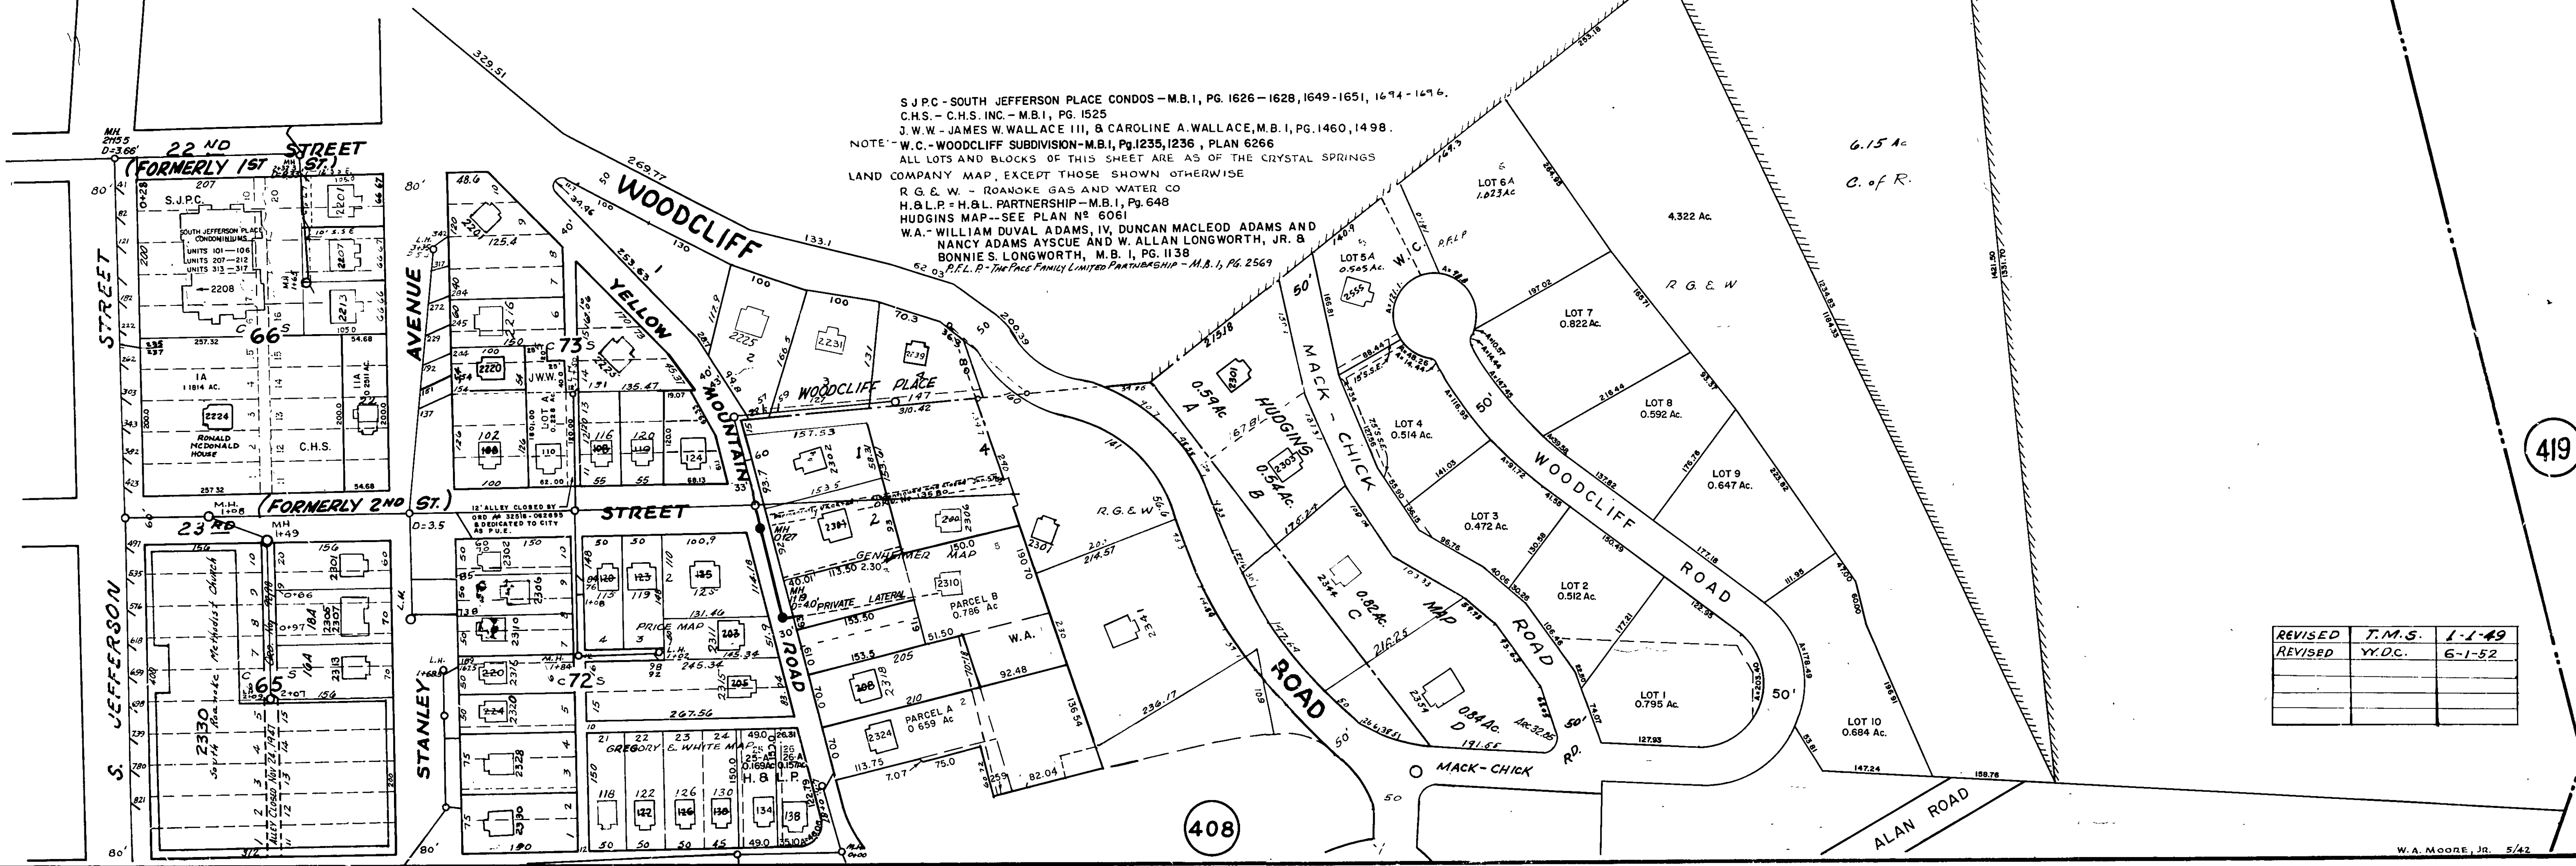

REVISED	T.M.S.	1-1-49
REVISED	Y.D.C.	6-1-52