


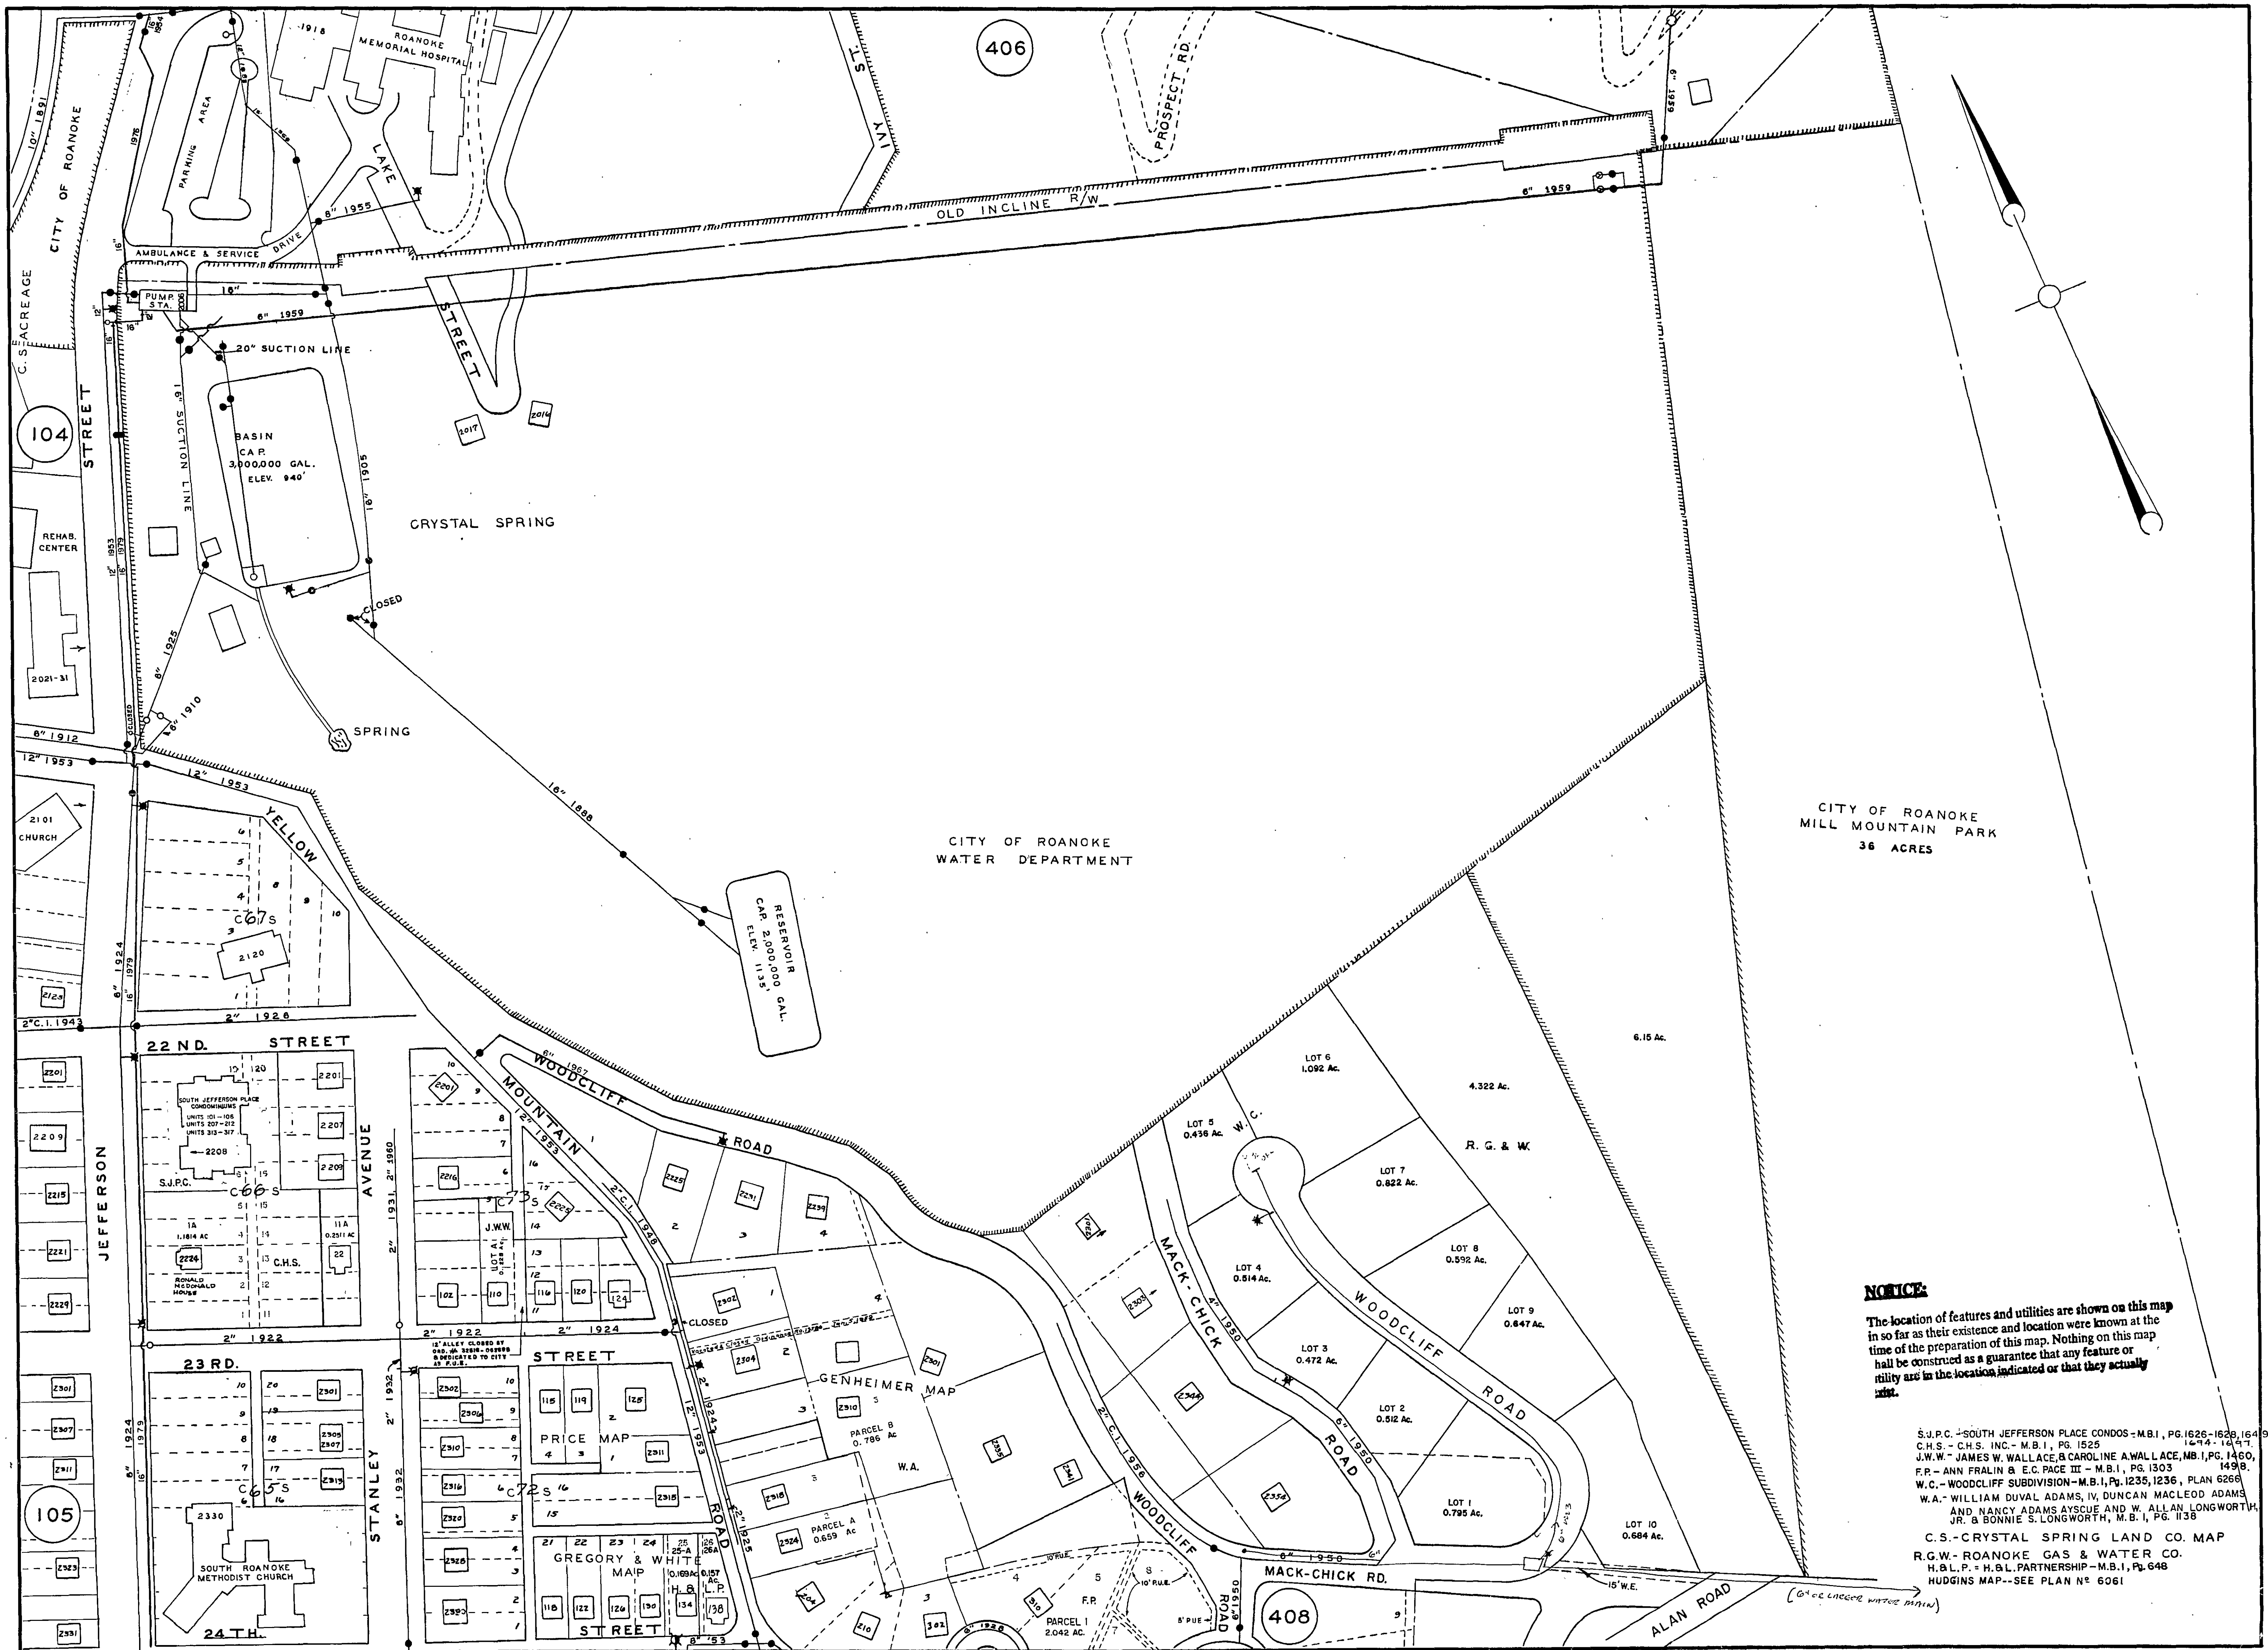

CITY OF ROANOKE
MILL MOUNTAIN PARK
36 ACRES

NOTICE

The location of features and utilities are shown on this map in so far as their existence and location were known at the time of the preparation of this map. Nothing on this map shall be construed as a guarantee that any feature or utility are in the location indicated or that they actually exist.

S.J.P.C. - SOUTH JEFFERSON PLACE CONDOS - M.B.I., PG. 1626-1628, 1649-1651, C.H.S. - C.H.S. INC. - M.B.I., PG. 1525
J.W.W. - JAMES W. WALLACE & CAROLINE A. WALLACE, M.B.I., PG. 1460, F.P. - ANN FRALIN & E.C. PACE III - M.B.I., PG. 1303, 1498
W.C. - WOODCLIFF SUBDIVISION - M.B.I., PG. 1235, 1236, PLAN 6266
W.A. - WILLIAM DUVAL ADAMS, IV, DUNCAN MACLEOD ADAMS AND NANCY ADAMS AYSUE AND W. ALLAN LONGWORTH, JR. & BONNIE S. LONGWORTH, M.B.I., PG. 1138
C.S. - CRYSTAL SPRING LAND CO. MAP
R.G.W. - ROANOKE GAS & WATER CO.
H.B.L.P. - H.B.L. PARTNERSHIP - M.B.I., PG. 648
HUDGINS MAP - SEE PLAN N° 6061