


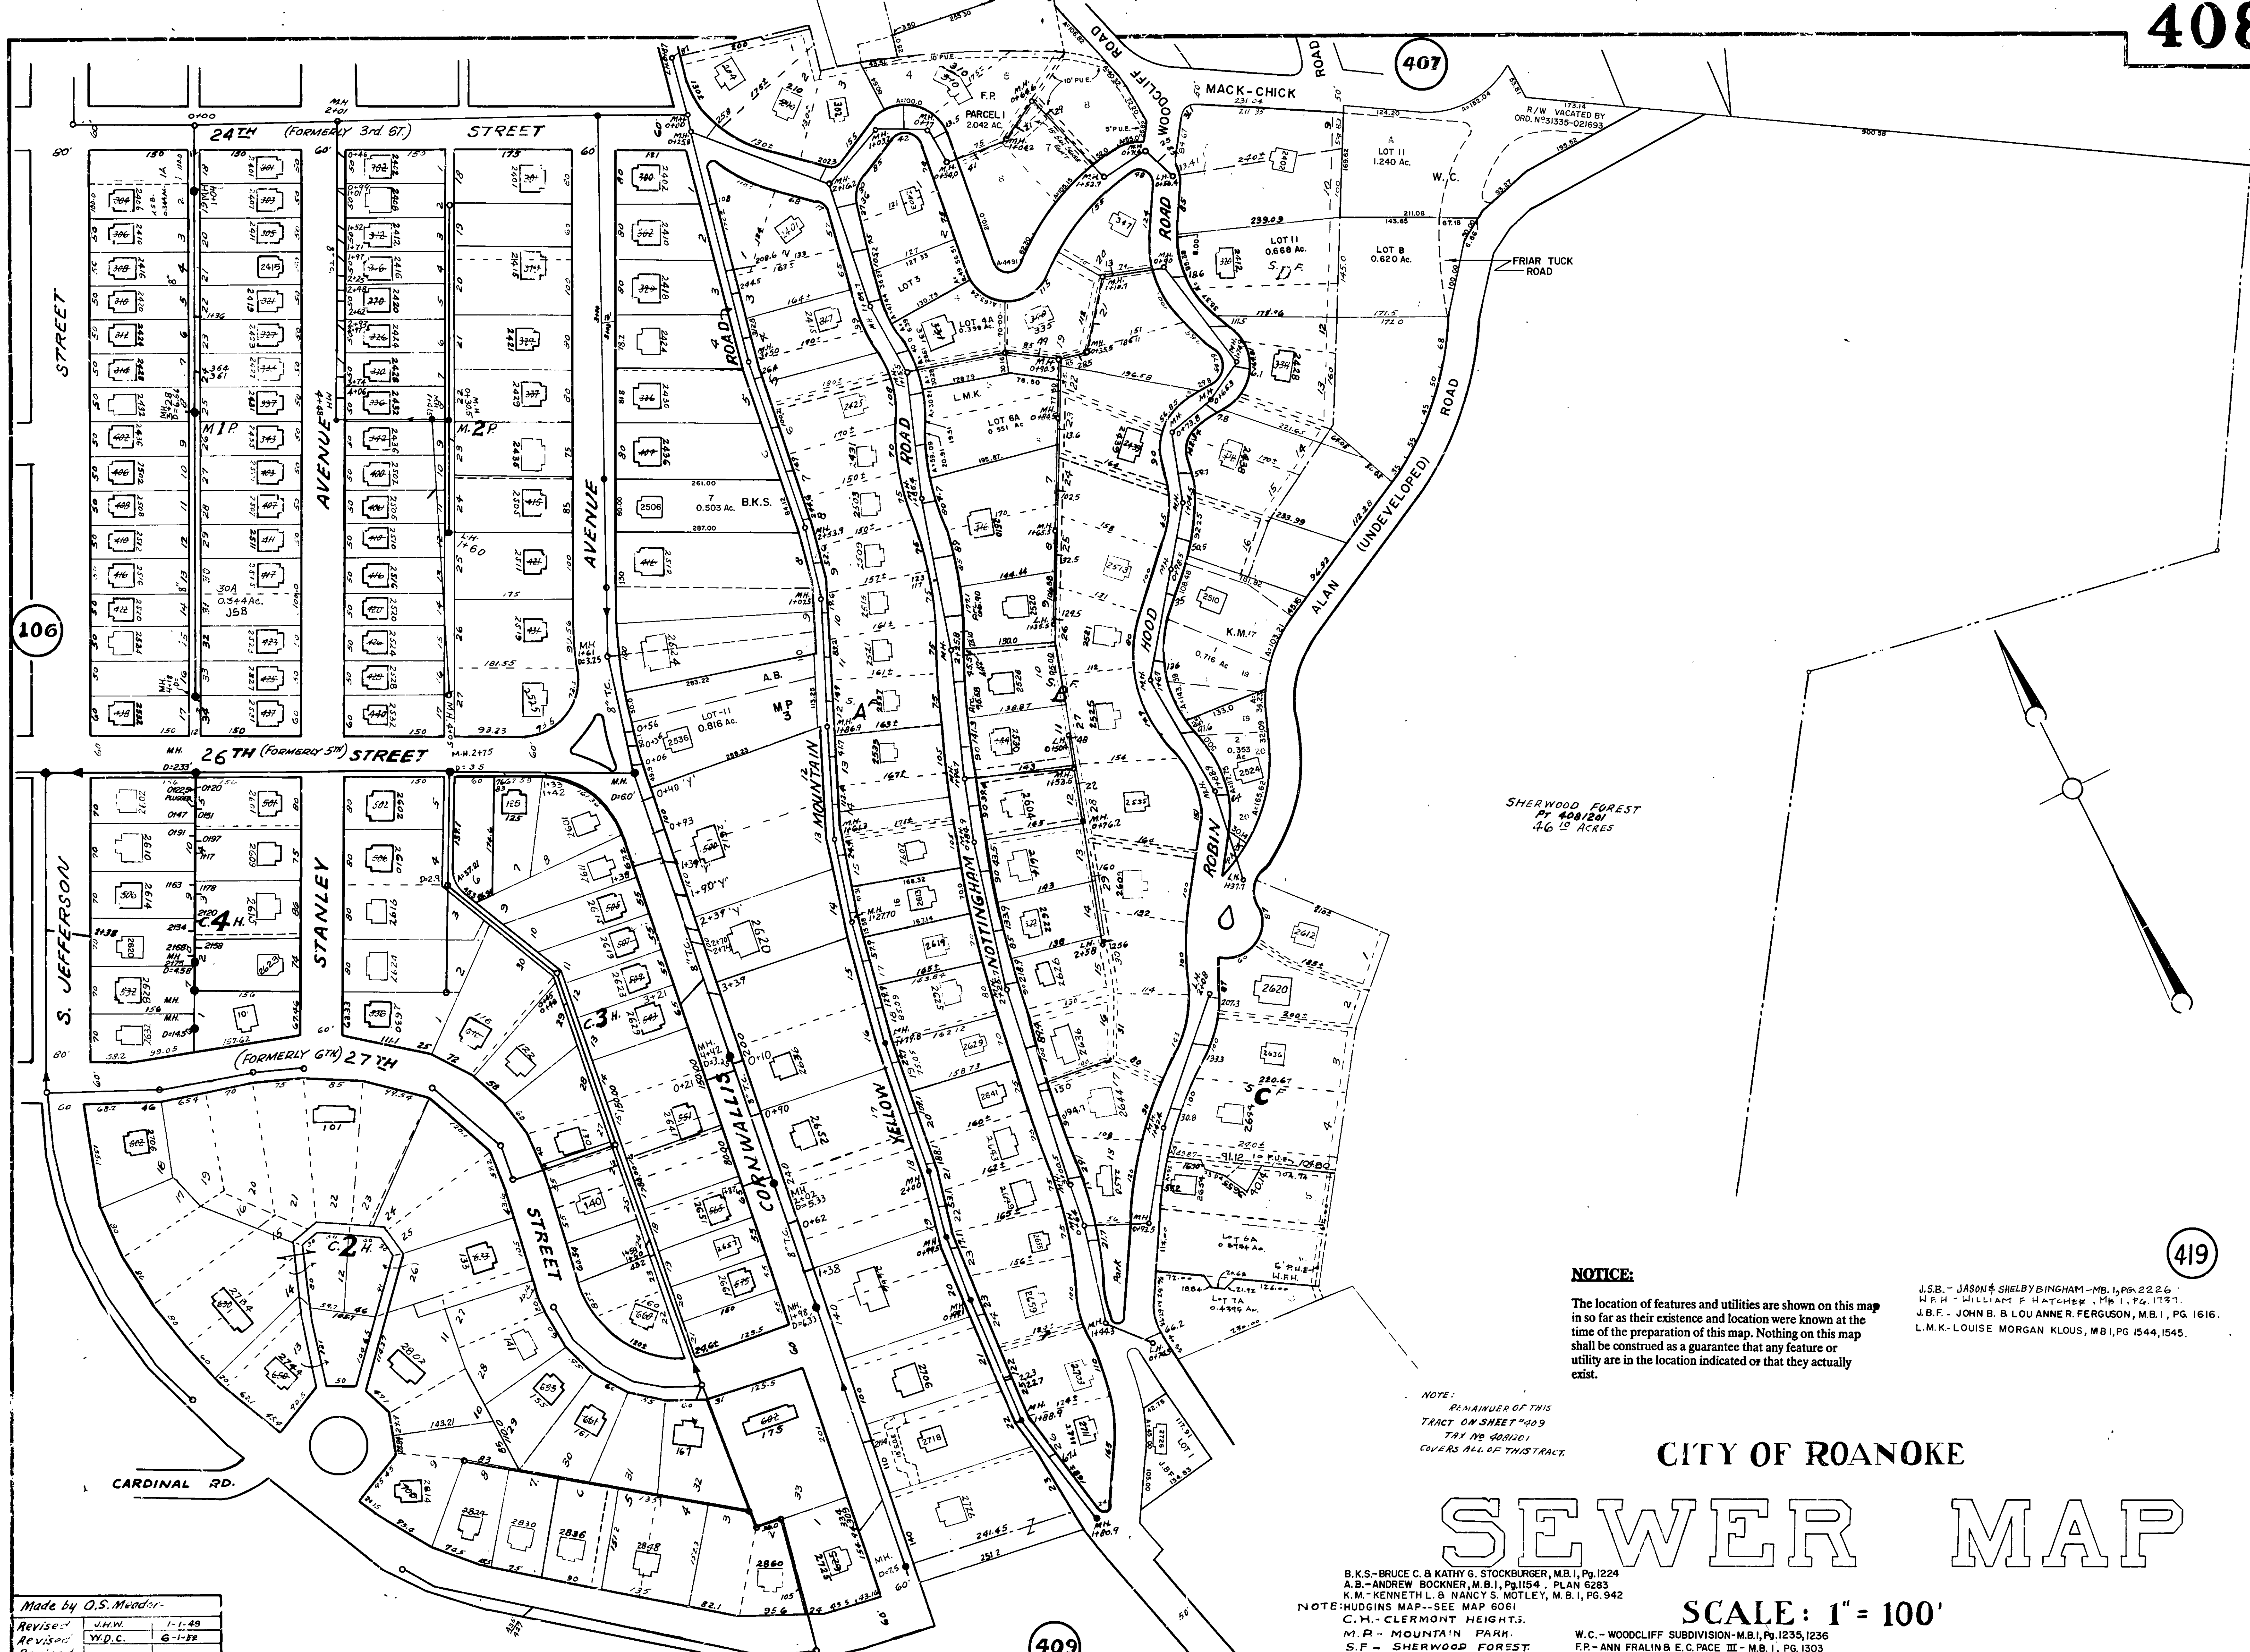

NOTICE:

The location of features and utilities are shown on this map in so far as their existence and location were known at the time of the preparation of this map. Nothing on this map shall be construed as a guarantee that any feature or utility are in the location indicated or that they actually exist.

J.S.B. - JASON SHELBY BINGHAM - M.B. 1, PG. 22, 26
 W.F.H. - WILLIAM F. HATCHER - M.B. 1, PG. 17, 21
 J.B.F. - JOHN B. & LOU ANNE R. FERGUSON, M.B. 1, PG. 1616.
 L.M.K. - LOUISE MORGAN KLOUS, M.B. 1, PG. 1544, 1545.

NOTE:
 REMAINDER OF THIS
 TRACT ON SHEET 409
 THIS NO. 408/201
 COVERS ALL OF THIS TRACT.

CITY OF ROANOKE

SEWER MAP

SCALE: 1" = 100'

B.K.S. - BRUCE C. & KATHY G. STOCKBURGER, M.B. 1, PG. 1224
 A.B. - ANDREW BOCKNER, M.B. 1, PG. 1154 - PLAN 6283
 K.M. - KENNETH L. & NANCY S. MOTLEY, M.B. 1, PG. 942
 NOTE: HUDGINS MAP - SEE MAP 6061
 C.H. - CLERMONT HEIGHTS.
 M.P. - MOUNTAIN PARK
 S.F. - SHERWOOD FOREST
 C.S. - CRYSTAL SPRING LAND CO. A.S.B. - A. SIDNEY BARRITT - M.B. 1, PG. 2570
 W.C. - WOODCLIFF SUBDIVISION - M.B. 1, PG. 1235, 1236
 F.P. - ANN FRALIN & E.C. FACE, III - M.B. 1, PG. 1303

Made by O.S. Meador.

Revised	J.H.W.	1-1-49
Revised	W.D.C.	6-1-52
Revised		
Revised		