


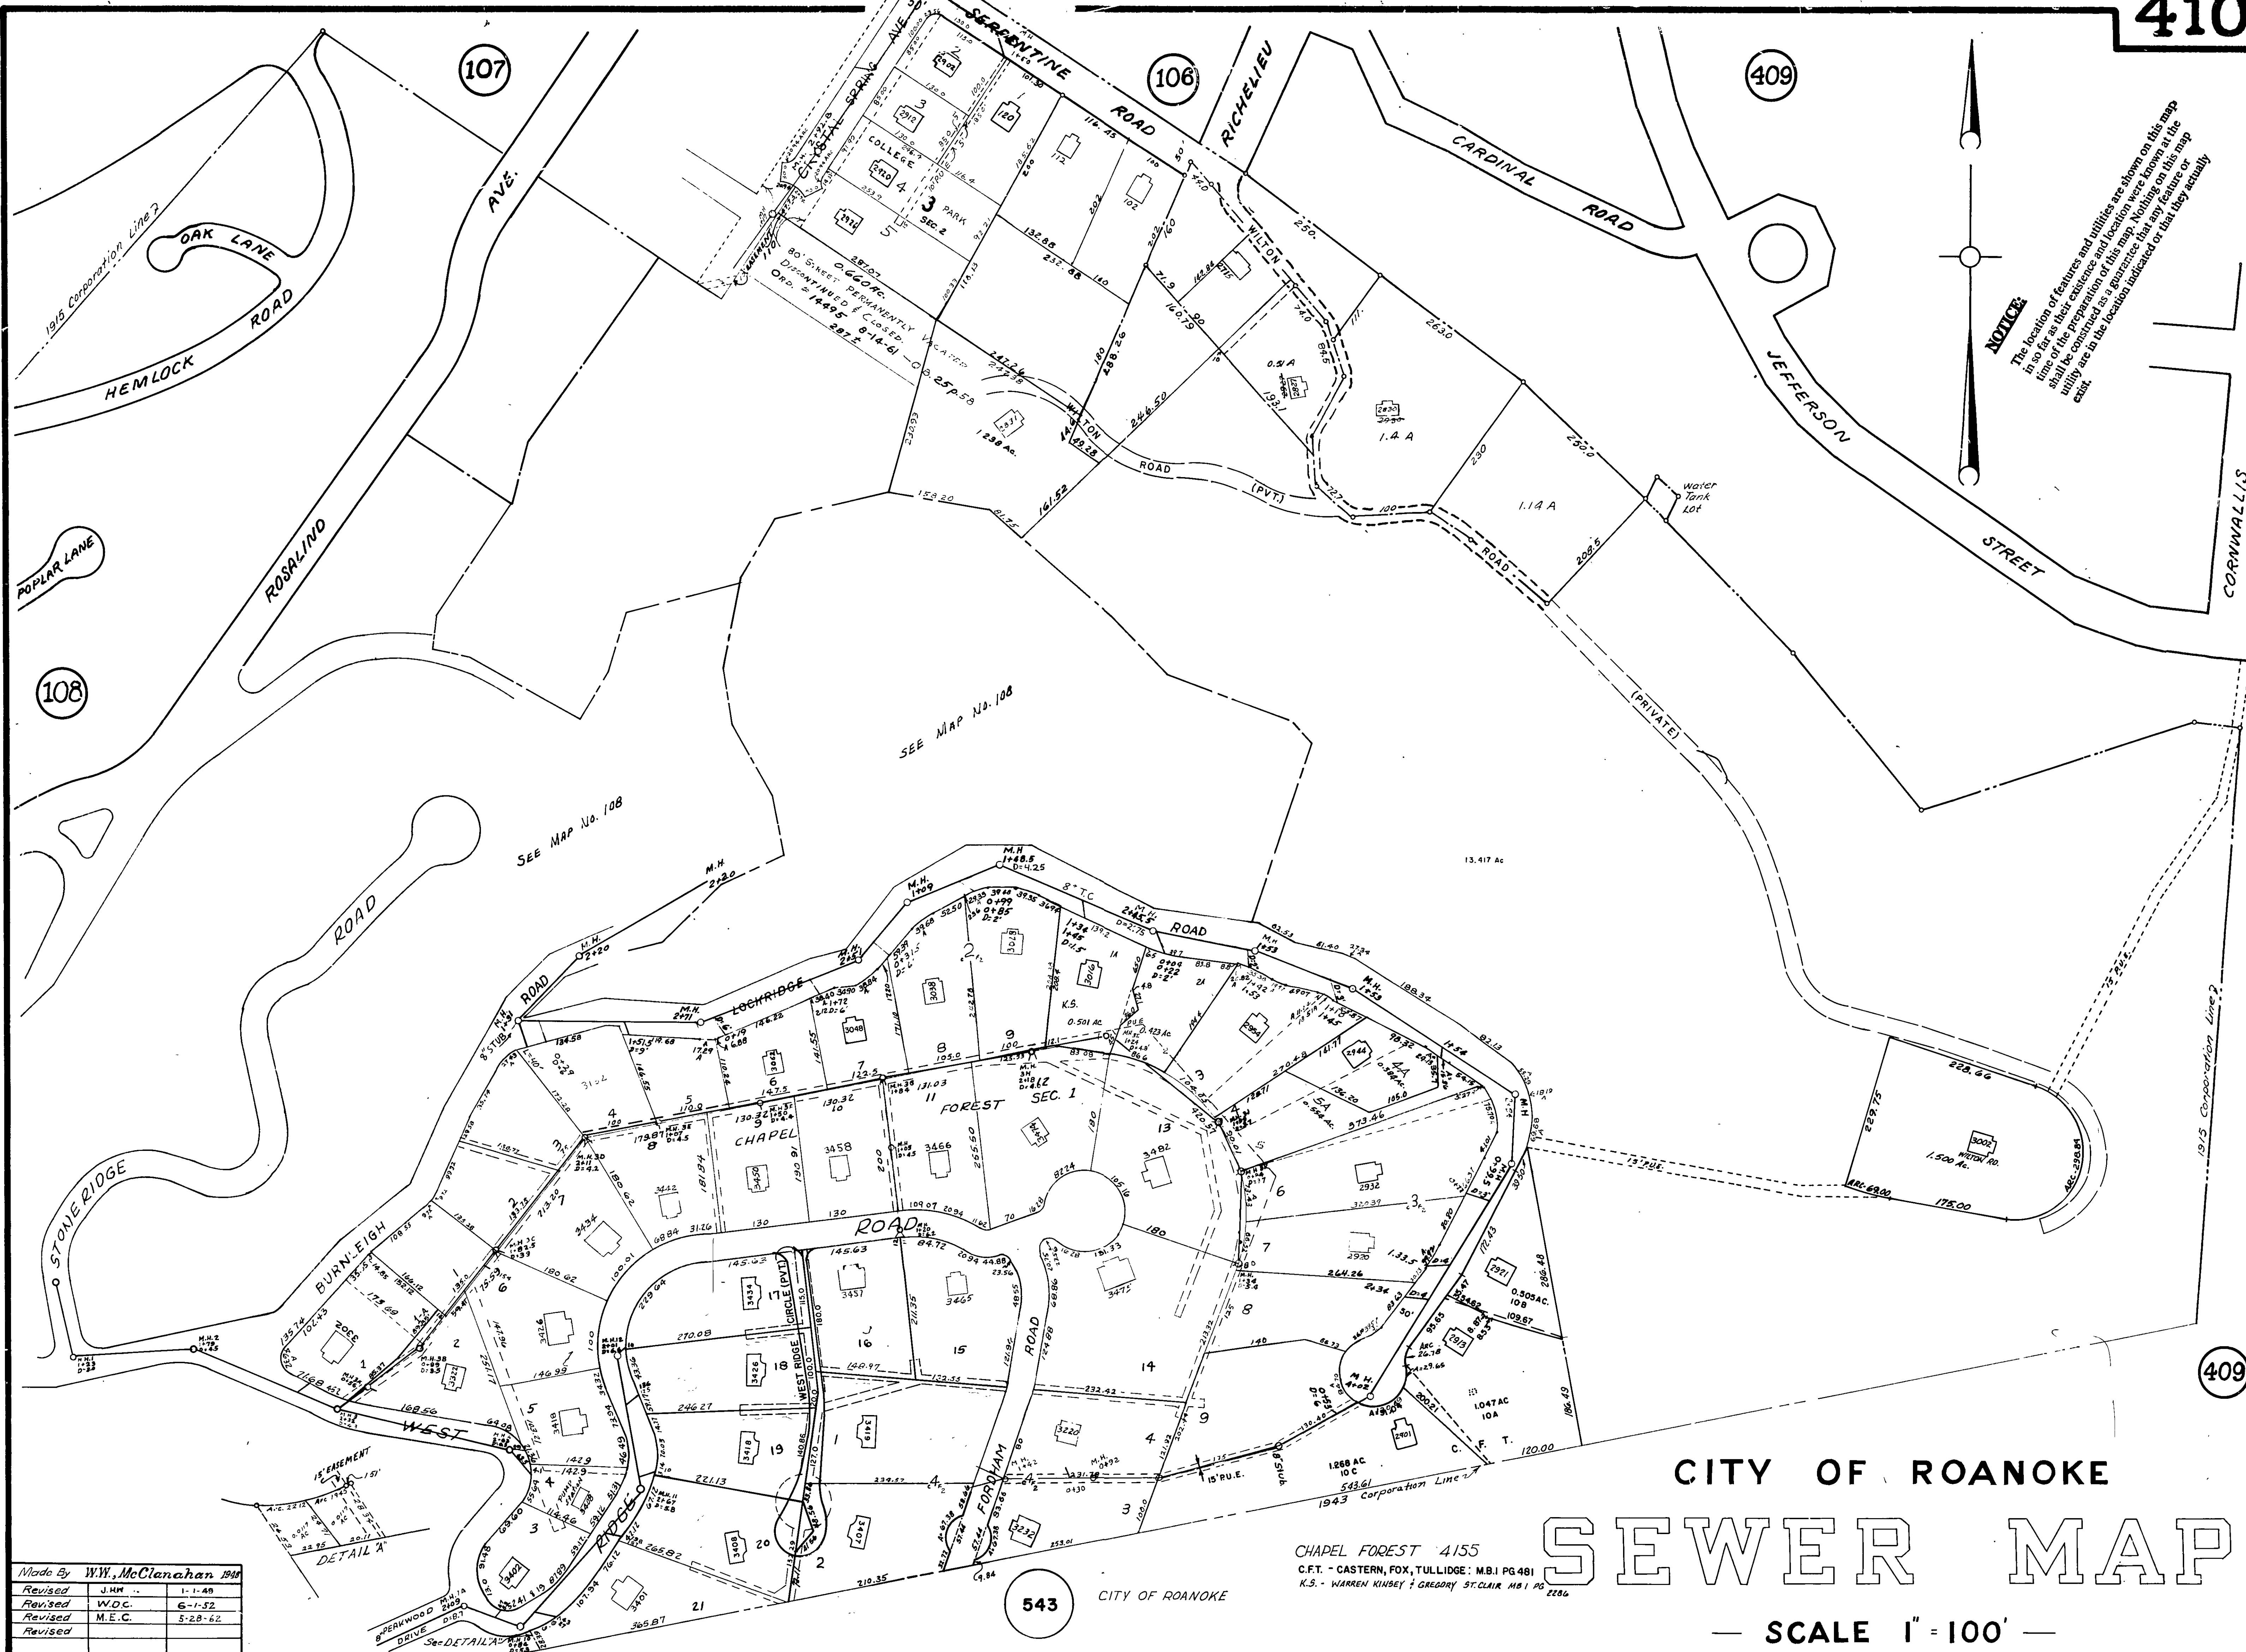

Made By	W.W. McClanahan	1948
Revised	J.H.M.	1-1-49
Revised	W.O.C.	6-1-52
Revised	M.E.C.	5-28-62
Revised		

CHAPEL FOREST 4155
C.F.T. - CASTER, FOX, TULLIDGE: M.B.I PG 481
K.S. - WARREN KINSEY & GREGORY ST. CLAIR M.B.I PG 2286

CITY OF ROANOKE

SEWER MAP

SCALE 1" = 100'