

CITY OF ROANOKE

SEWER MAP


SCALE : 1" = 100'

NOTE:
M.H. - MORNINGSIDES HEIGHTS
C.A. - CUNDIFF ADD.
D.A. - DENT ADD.
B.Y. - BUENA VISTA
V.C. - VIRGINIA-CAROLINA CO.
R.L.S. - ROANOKE L & I. CO. 1890
G.A. - GLENWOOD ADD.
C.H. - CHRISTIAN HEIGHTS
R.D. - RIVERMONT DEV. CO.
B.A.C. - B.A. CIRCLE MAP
OTHER MAPS AS SHOWN
B.A. - BOLLING ADD.
BANDY, J.R. & J.W.
B.A.C. - B.A. CIRCLE REV. MAP 1-217
R.E.Z. - ROBERT E. ZIMMERMAN
M.B.I. PG. 375

BMC - BENEFICIAL
MORTGAGE CO. OF
VIRGINIA & PAUL
R. H. WILLIS
M.B.I. PG. 639

T.W. - THOMAS E.
WILLIE
F. WATKINS
M.B.I. PG.
754,
6085

B.T.W. - BEATRICE TERRY WITT - M.B.I. PG. 1412

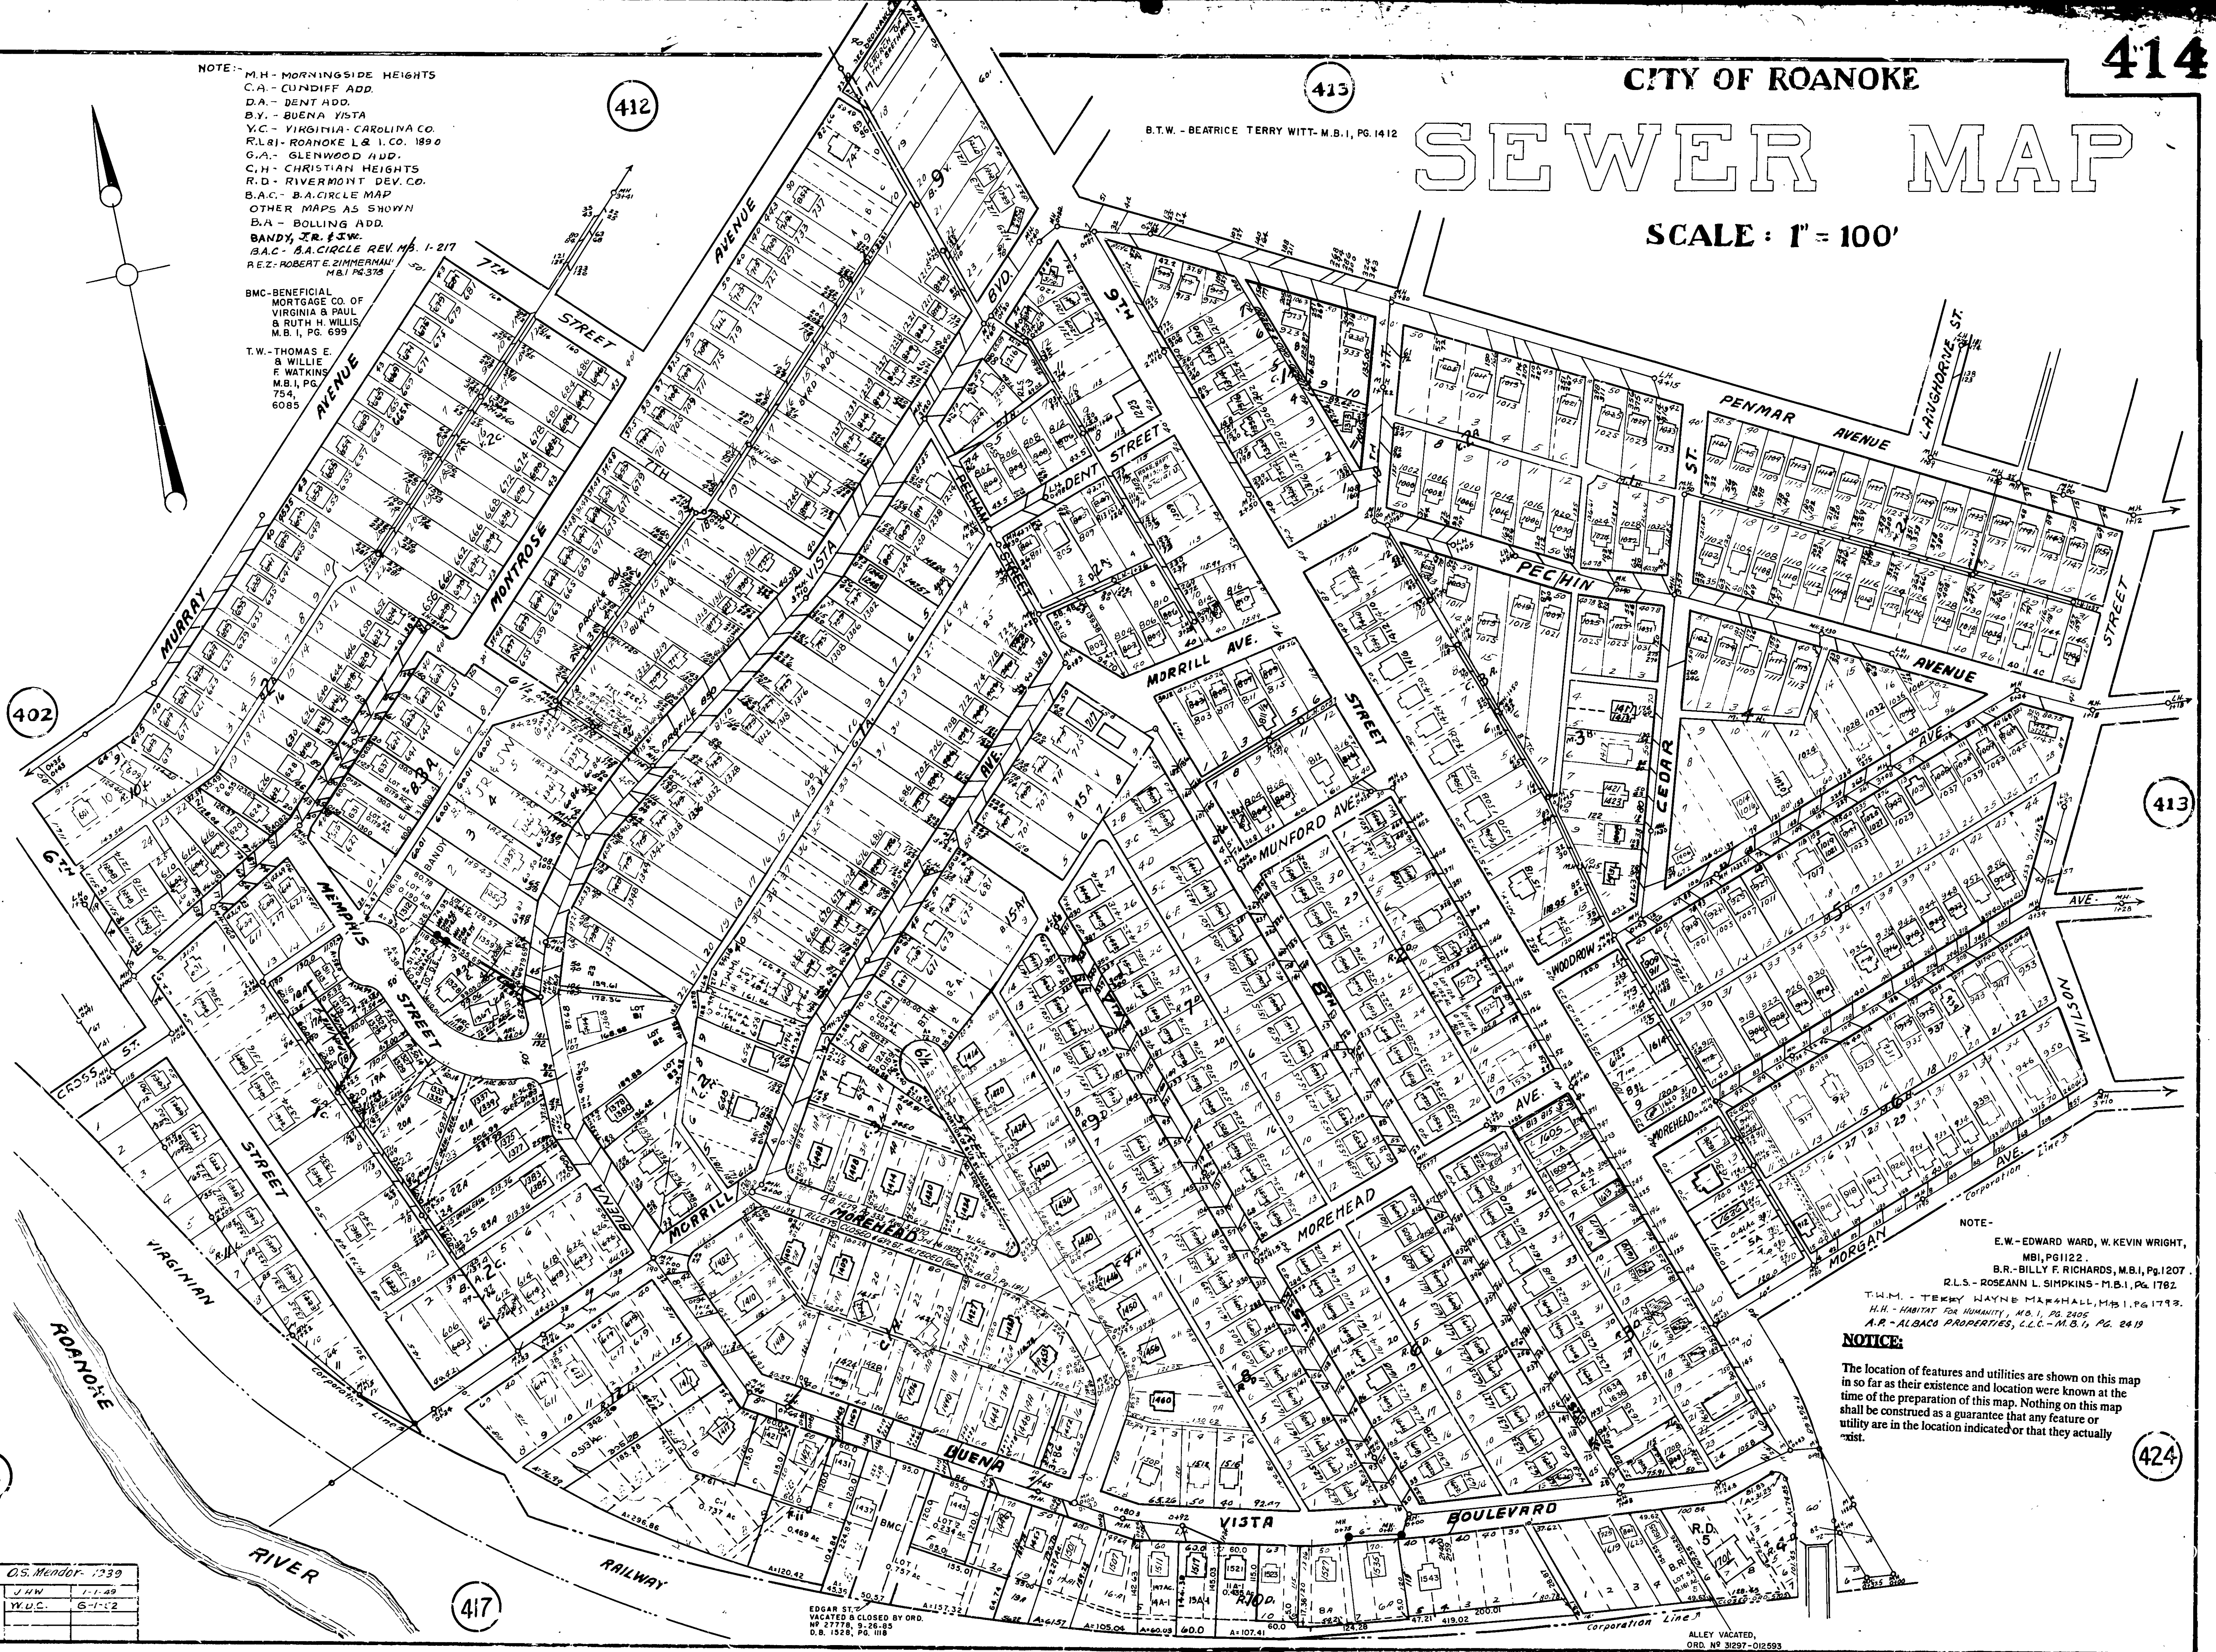

NOTE -
E.W. - EDWARD WARD, W. KEVIN WRIGHT,
M.B.I. PG. 1122.
B.R. - BILLY F. RICHARDS, M.B.I. PG. 1207.
R.L.S. - ROSEANN L. SIMPKINS - M.B.I. PG. 1782.
T.W.M. - TERRY WAYNE MARSHALL, M.B.I. PG. 1793.
H.H. - HABITAT FOR HUMANITY, M.B.I. PG. 2405.
A.P. - ALBACO PROPERTIES, L.L.C. - M.B.I. PG. 2419

NOTICE:
The location of features and utilities are shown on this map in so far as their existence and location were known at the time of the preparation of this map. Nothing on this map shall be construed as a guarantee that any feature or utility are in the location indicated or that they actually exist.

Made by O.S. Mendor 1939

Revised	J.W.W.	1-1-49
Revised	W.U.C.	5-1-52
Revised		
Revised		

EDGAR ST.
VACATED & CLOSED BY ORD.
NO. 27778, 9-26-95
D.B. 1528, PG. 1118

ALLEY VACATED,
ORD. NO. 31297-012593