


414

CITY OF ROANOKE SEWER MAP


— SCALE 1"=100' —

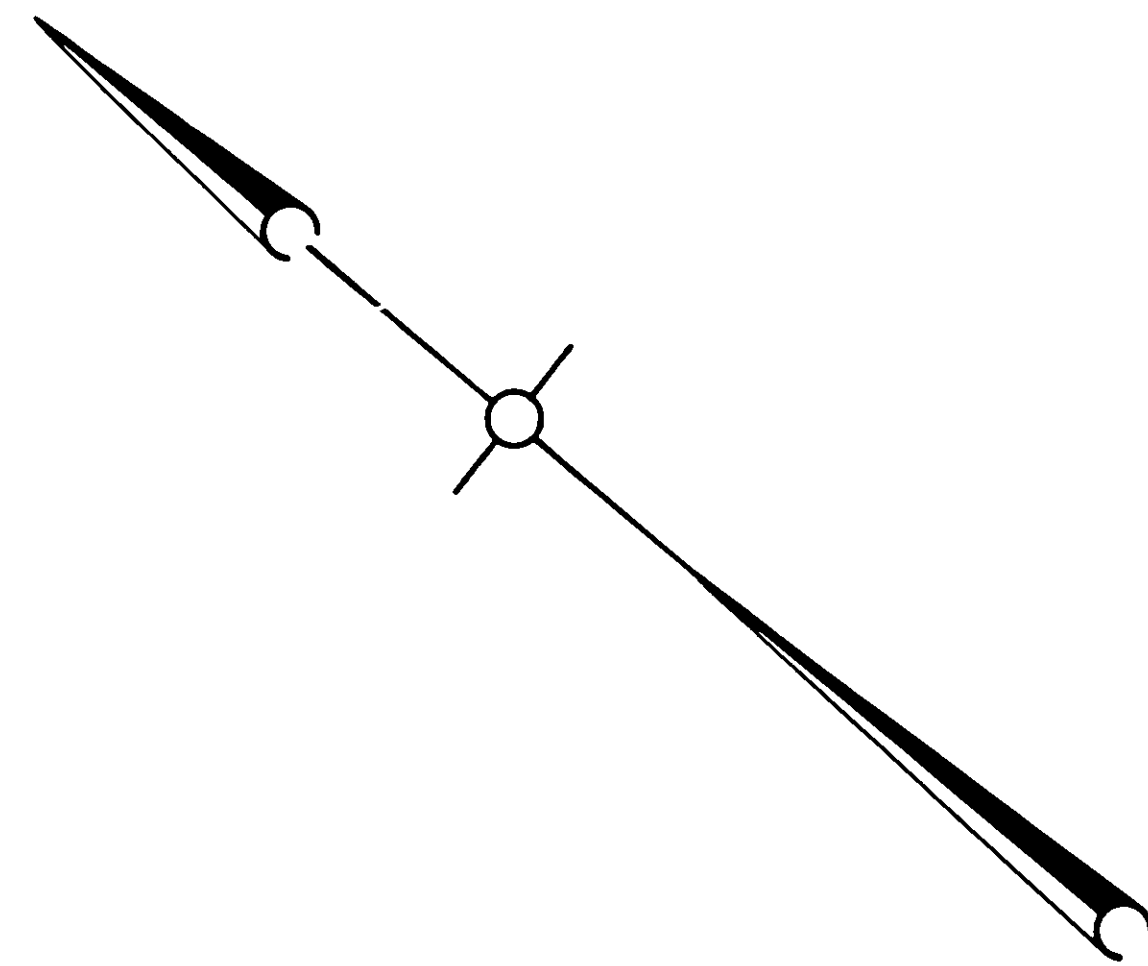

403

417

416

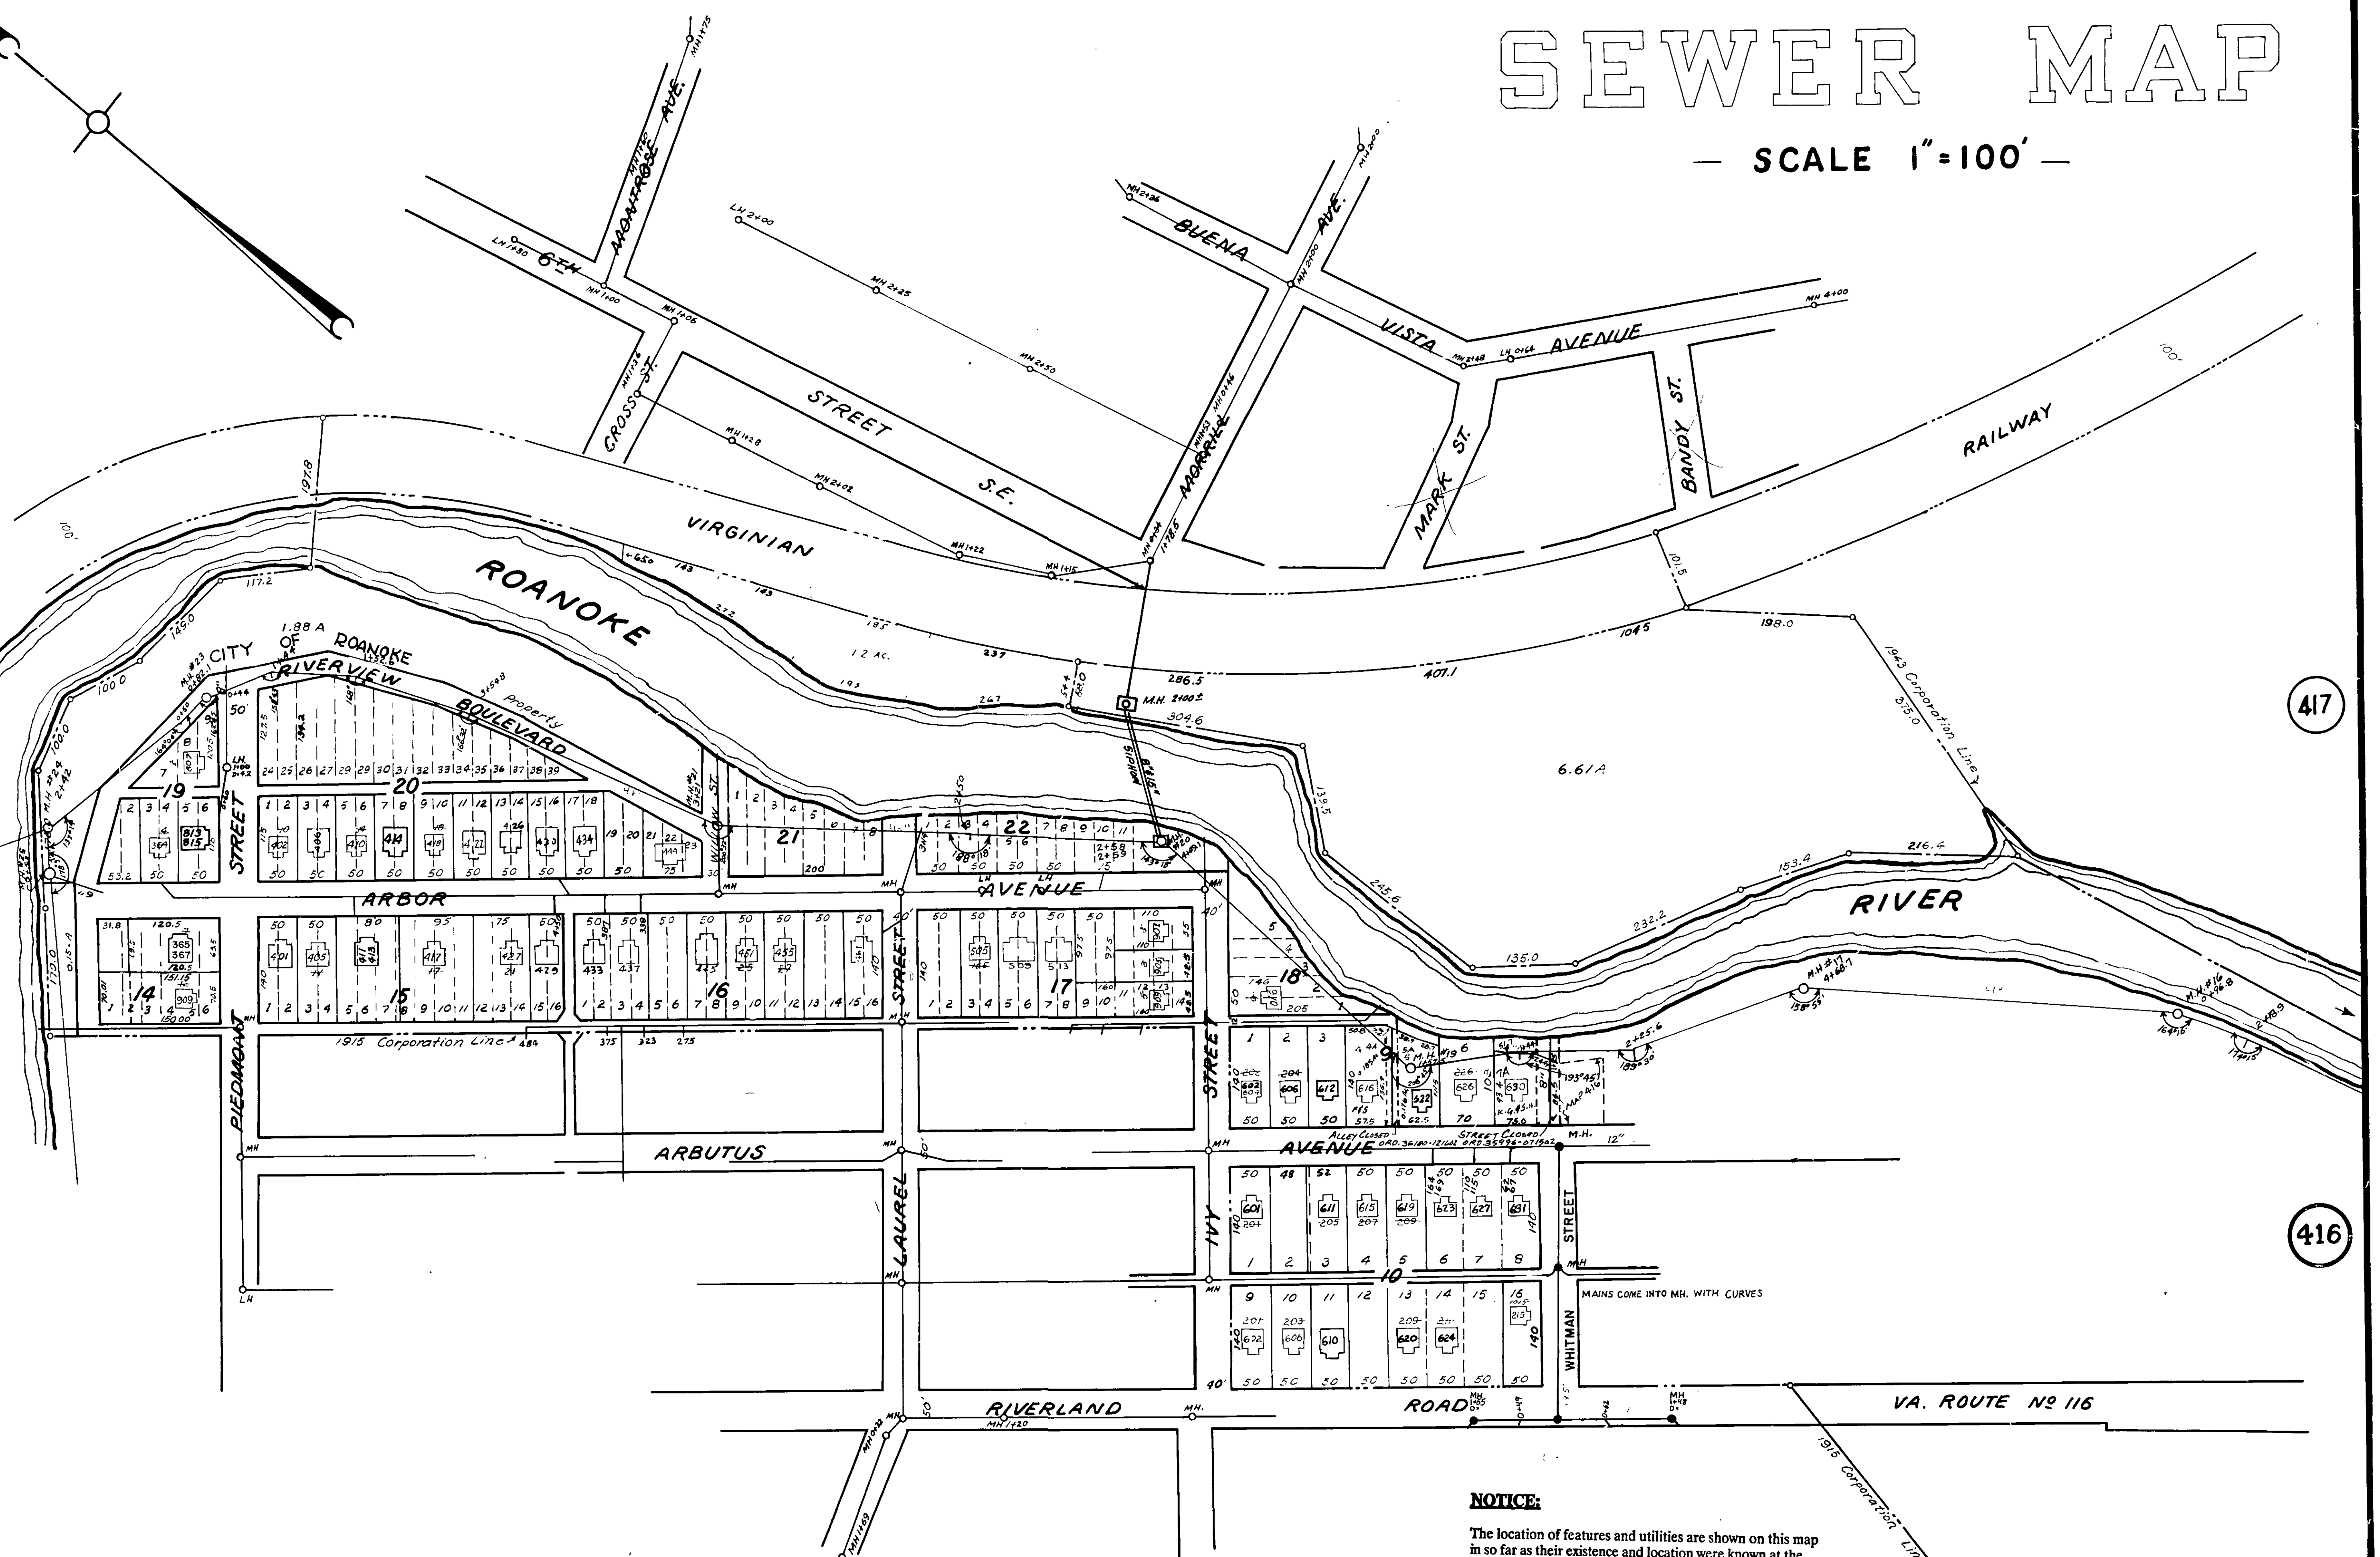

NOTICE:

The location of features and utilities are shown on this map in so far as their existence and location were known at the time of the preparation of this map. Nothing on this map shall be construed as a guarantee that any feature or utility are in the location indicated or that they actually exist.

403

403

F & S - FIREY, MARTHA G. & SIMMONS, STANLEY C., JR. - M.B.1, PG. 2550
NOTE: ALL LOTS OF THIS SHEET RIVERLAND ROAD ADD.
K.G. & S.H. - KITHA A. GIMBERT & SUE ELLY HARRISON - M.B.4, PG. 2481

Made By	W.W. McClanahan	1948
Revised	JHW	1-1-49
Revised	W.D.C.	6-1-52
Revised		
Revised		