


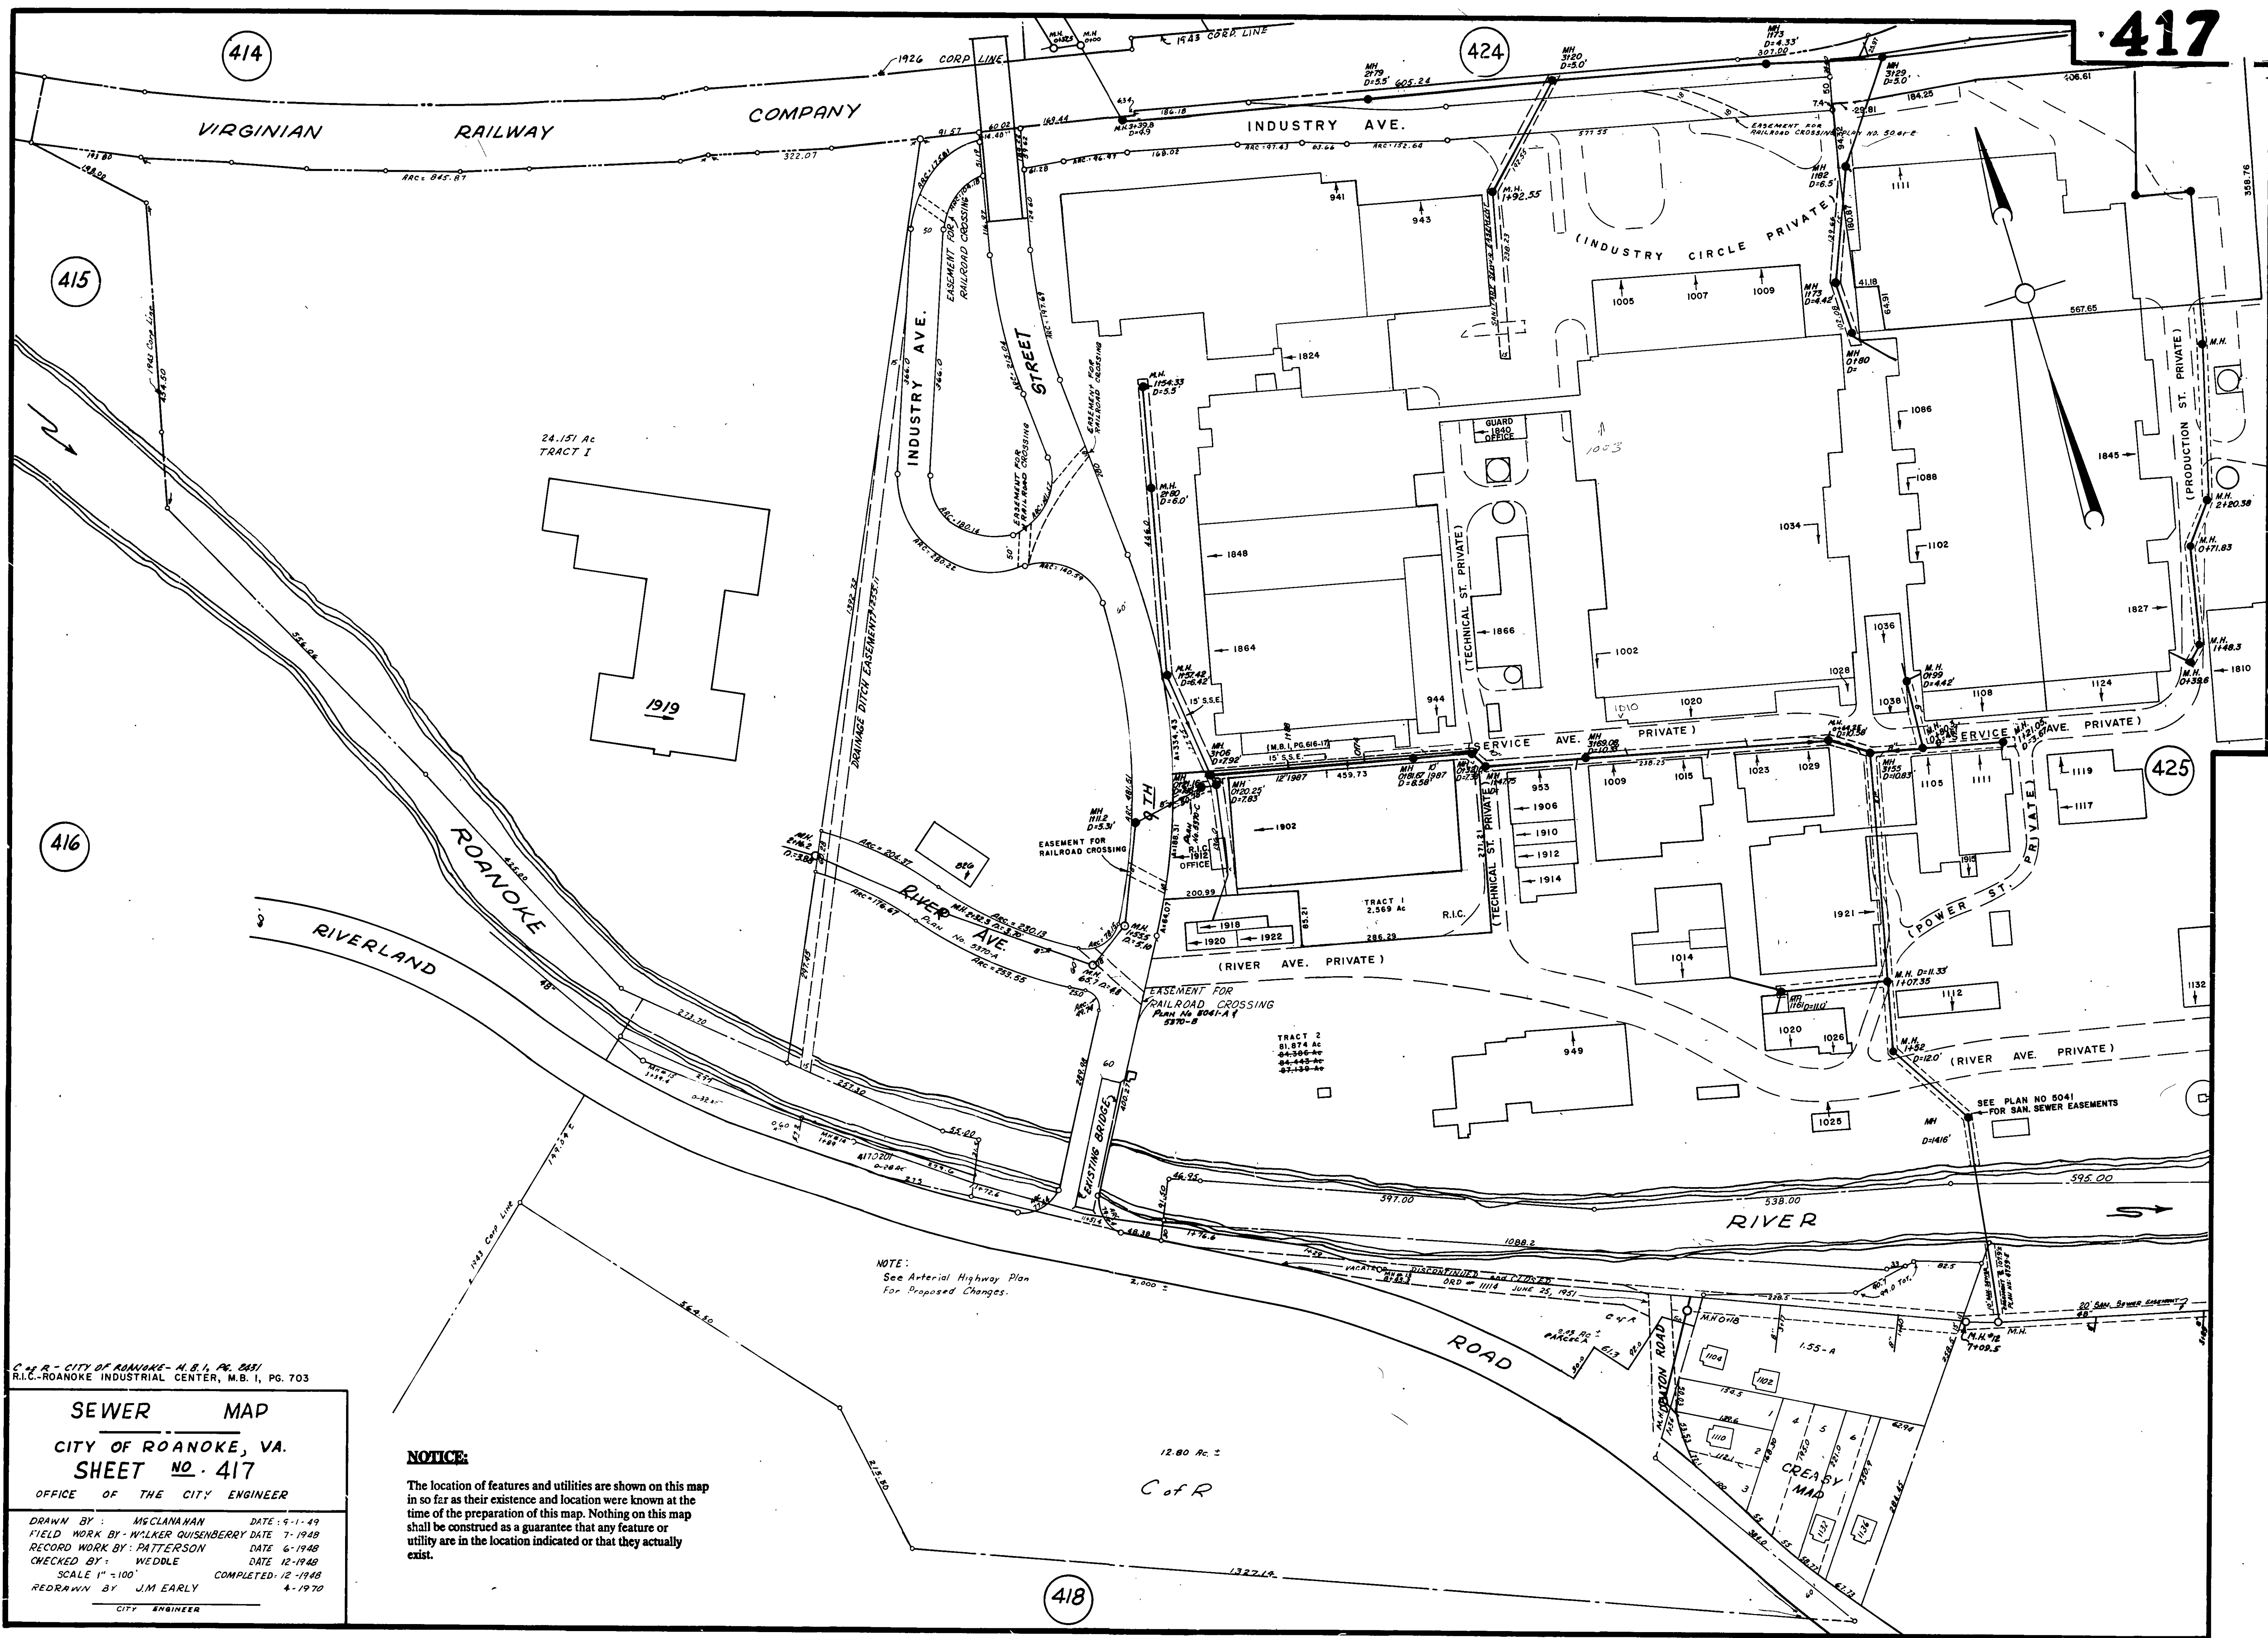

C. of R. - CITY OF ROANOKE - M.B. I, PG. 681
R.I.C. - ROANOKE INDUSTRIAL CENTER, M.B. I, PG. 703

SEWER MAP
CITY OF ROANOKE, VA.
SHEET NO. 417
 OFFICE OF THE CITY ENGINEER

DRAWN BY: MCCLANAHAN DATE: 9-1-49
 FIELD WORK BY: WALKER QUISENBERRY DATE: 7-1948
 RECORD WORK BY: PATTERSON DATE: 6-1948
 CHECKED BY: WEDDLE DATE: 12-1948
 SCALE 1" = 100' COMPLETED: 12-1948
 REDRAWN BY: J.M. EARLY 4-1970

CITY ENGINEER

NOTICE:
 The location of features and utilities are shown on this map in so far as their existence and location were known at the time of the preparation of this map. Nothing on this map shall be construed as a guarantee that any feature or utility are in the location indicated or that they actually exist.