

CITY OF ROANOKE

SEWER MAP


SCALE :- 1" = 100'

NOTICE:

The location of features and utilities are shown on this map in so far as their existence and location were known at the time of the preparation of this map. Nothing on this map shall be construed as a guarantee that any feature or utility are in the location indicated or that they actually exist.

MILL MOUNTAIN ESTATES
124.22 Ac
(SEE SHEET 419)

"CITY OF ROANOKE"
190.86 Ac.

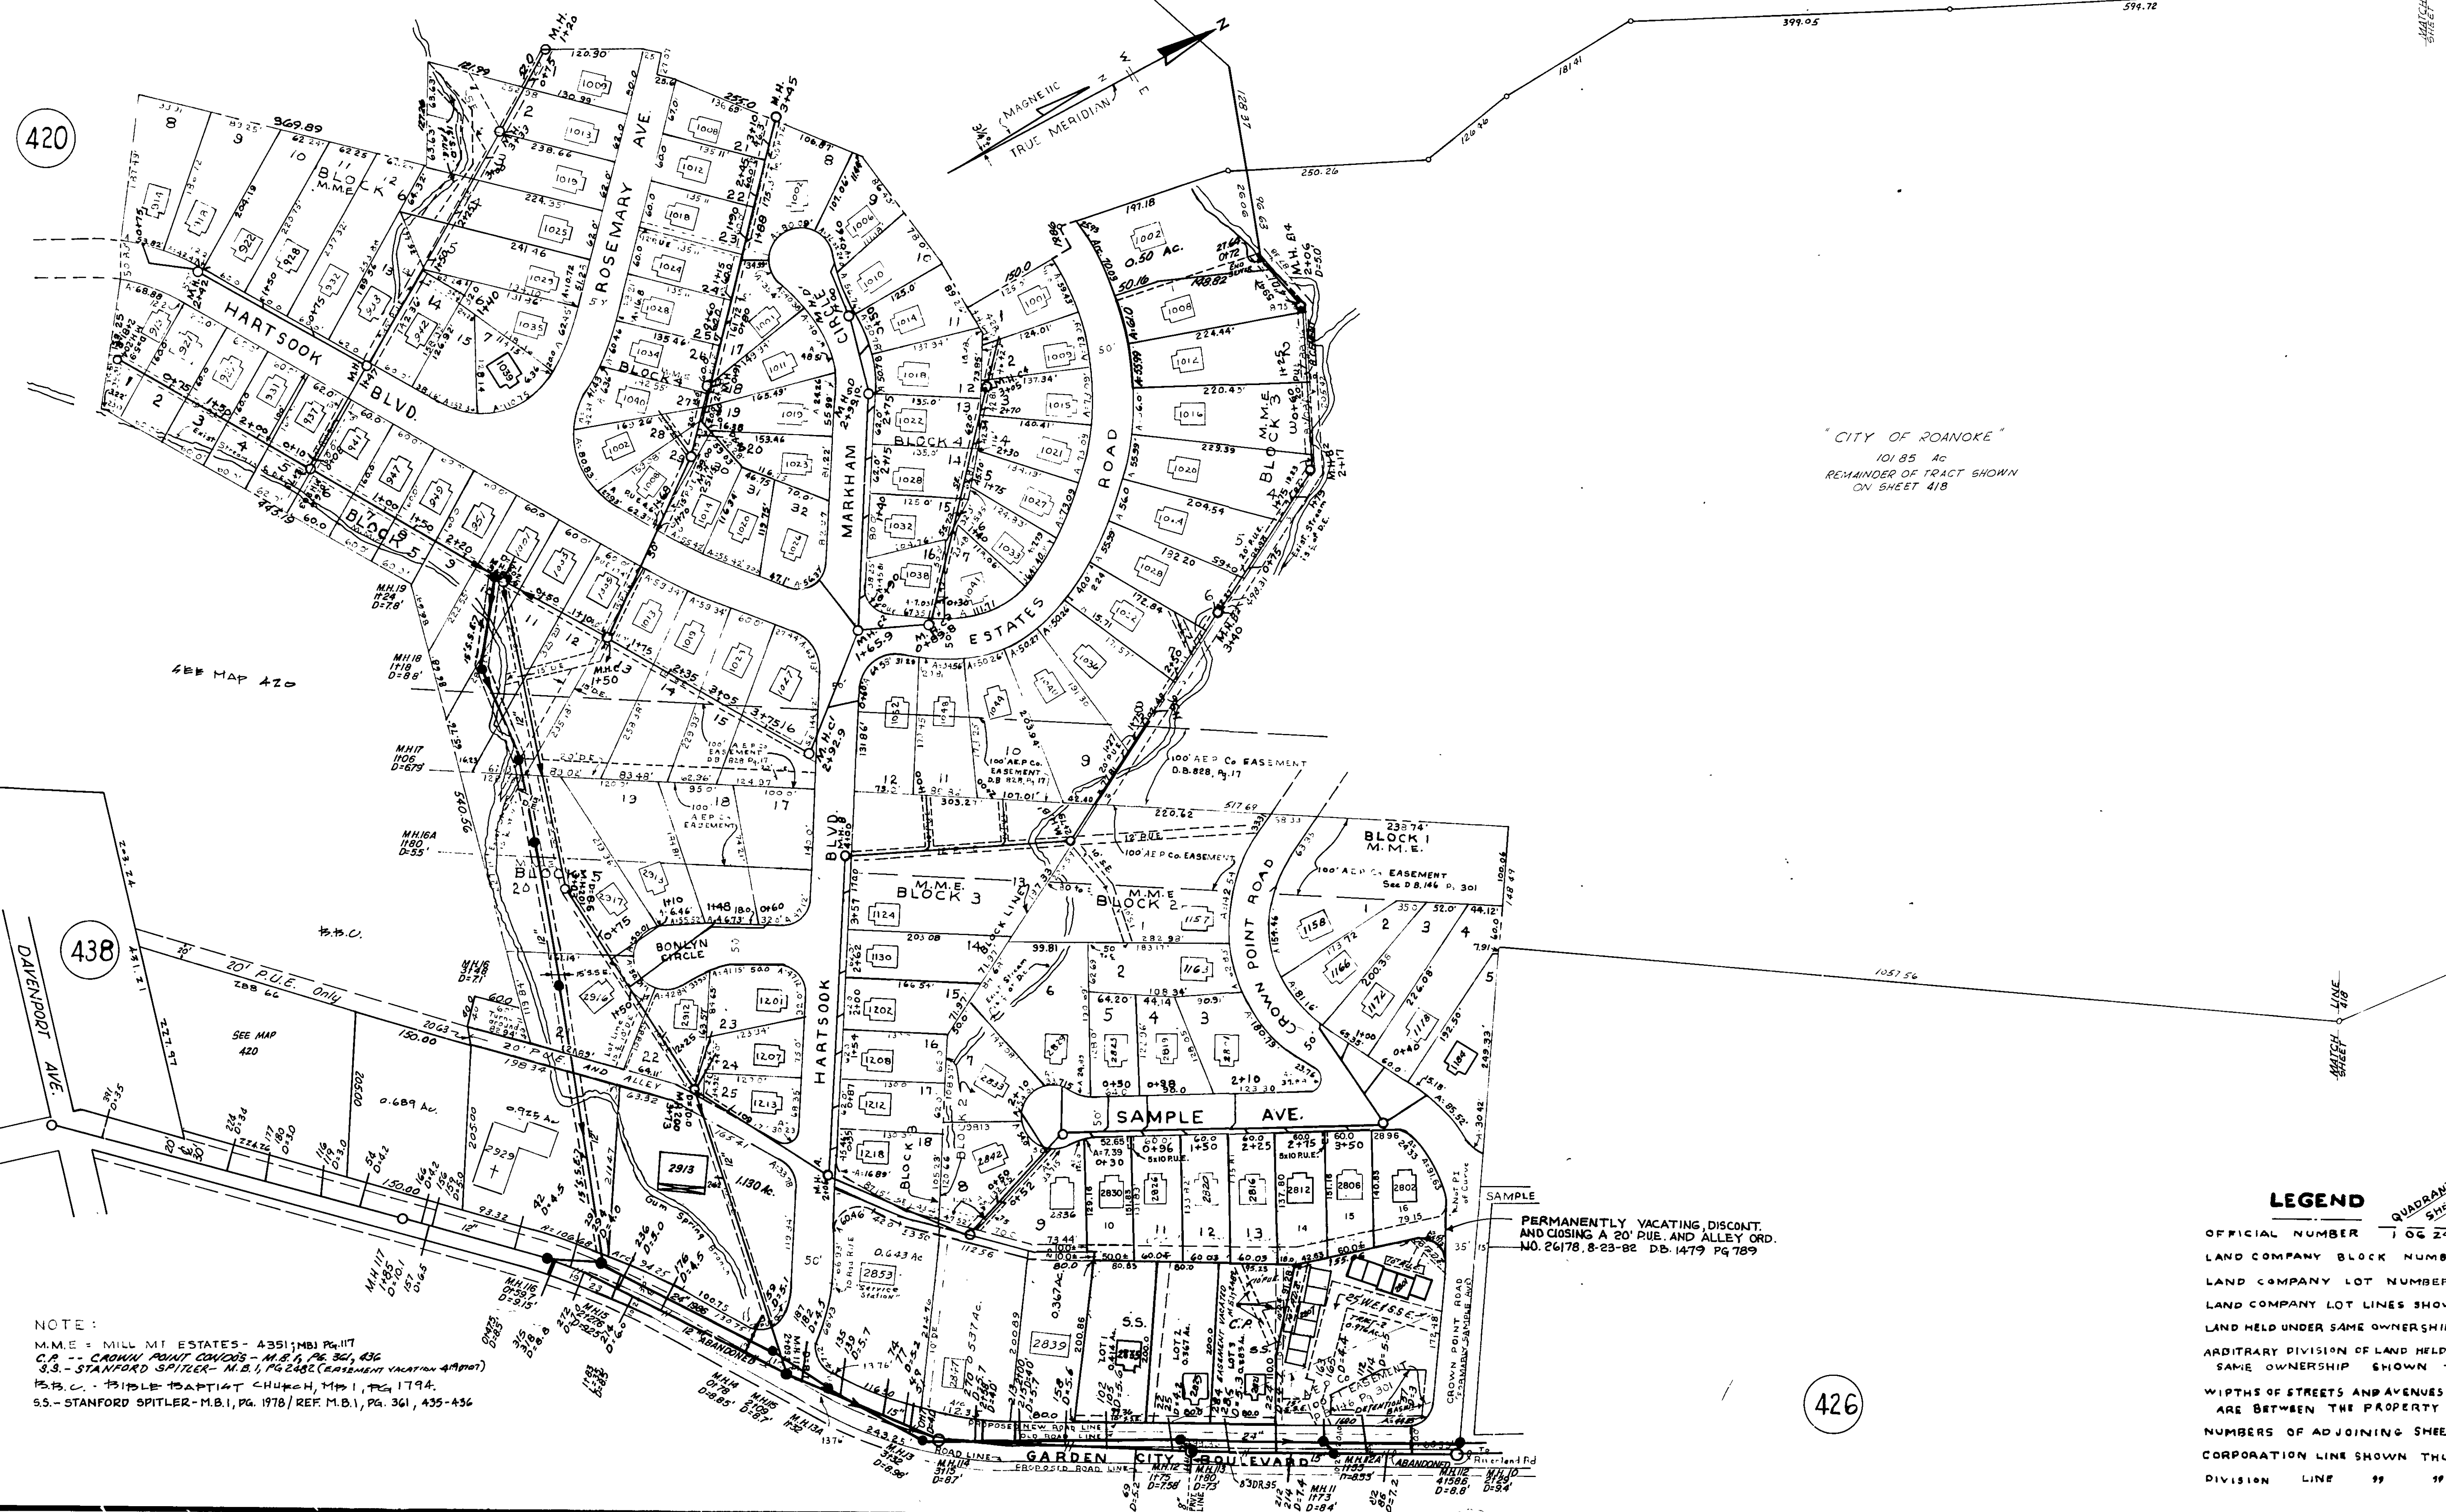

"CITY OF ROANOKE"
101.85 Ac
REMAINDER OF TRACT SHOWN
ON SHEET 418

420

438

426

418

NOTE:
M.M.E. = MILL MT ESTATES - 4351; M.B.1, PG. 117
C.P. -- CROWN POINT CONDOS - M.B.1, PG. 361, 436
S.S. - STANFORD SPITLER - M.B.1, PG. 2482 (EASEMENT VACATION AIRPORT)
B.B.C. - BIBLE BAPTIST CHURCH, M.B.1, PG. 1794
S.S. - STANFORD SPITLER - M.B.1, PG. 1978 / REF. M.B.1, PG. 361, 435-436

LEGEND

	QUADRANT	SHEET	BLOCK	LOT
OFFICIAL NUMBER	1	66	24	01
LAND COMPANY BLOCK NUMBER			12	
LAND COMPANY LOT NUMBER				15
LAND COMPANY LOT LINES SHOWN THUS				
LAND HELD UNDER SAME OWNERSHIP				
ARBITRARY DIVISION OF LAND HELD UNDER SAME OWNERSHIP SHOWN THUS				
WIDTHS OF STREETS AND AVENUES AS SHOWN ARE BETWEEN THE PROPERTY LINES.				
NUMBERS OF ADJOINING SHEETS SHOWN				(01)
CORPORATION LINE SHOWN THUS				
DIVISION LINE				