


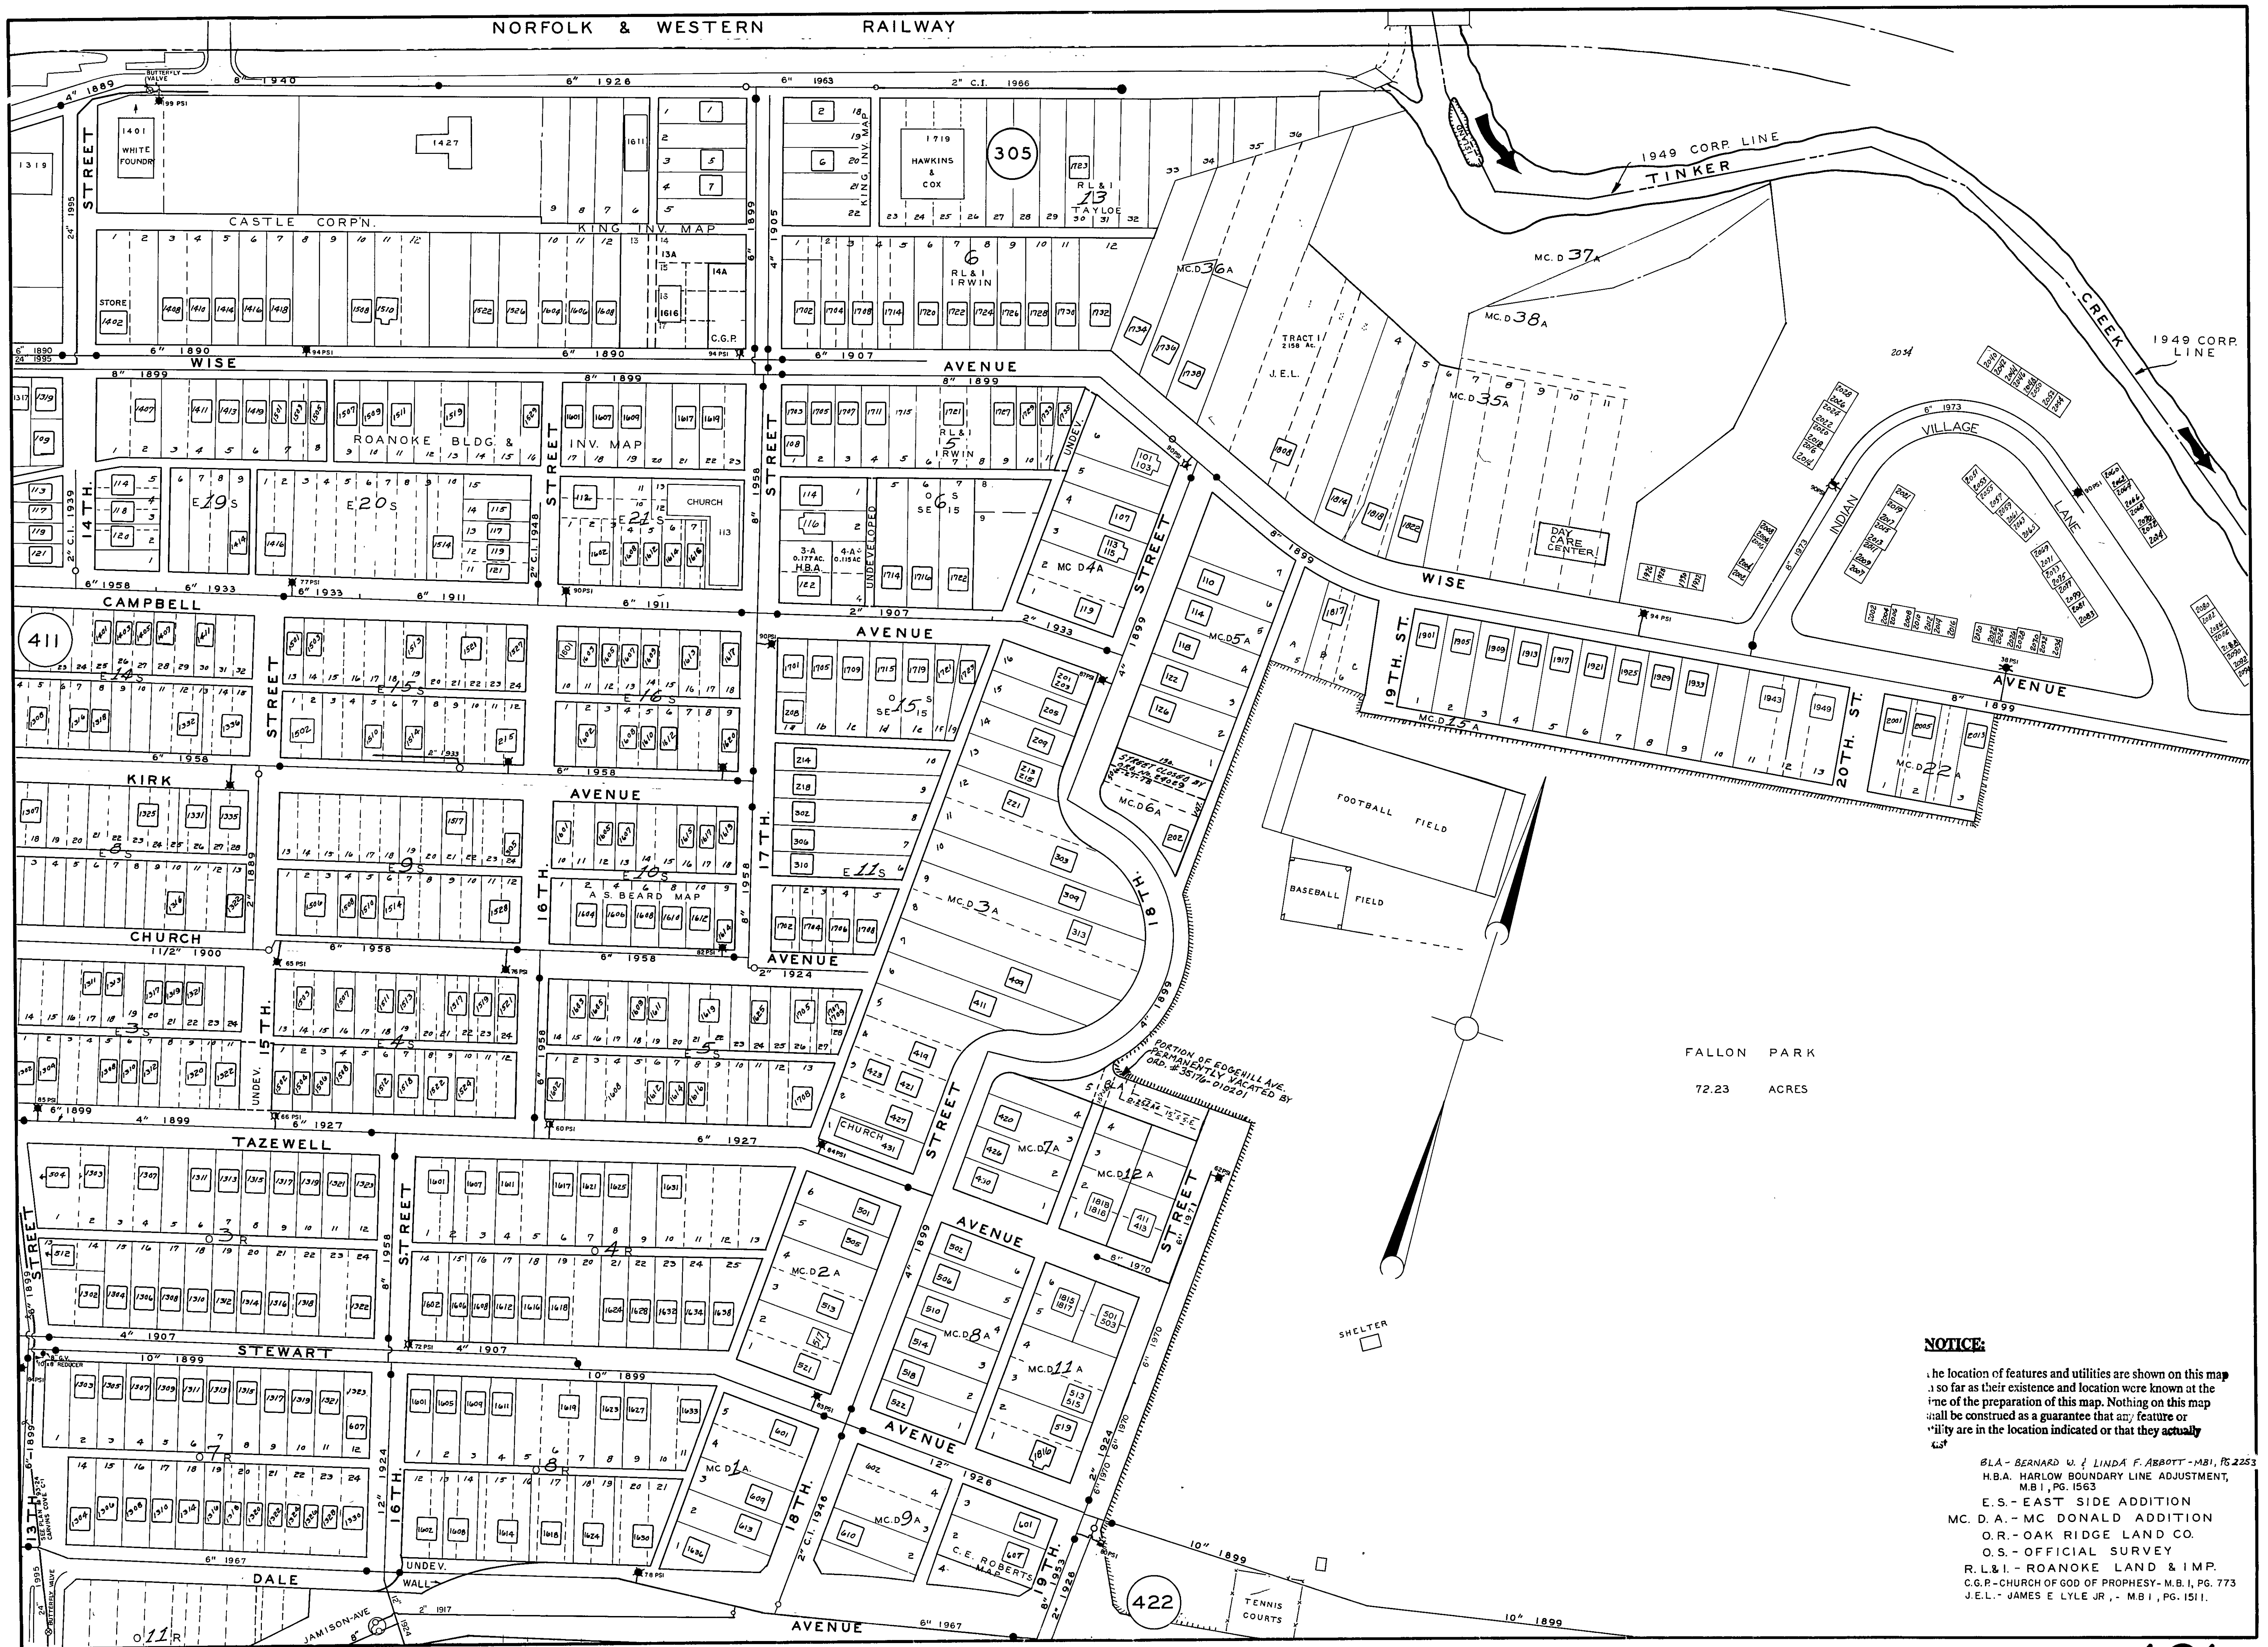

NOTICE:
The location of features and utilities are shown on this map as far as their existence and location were known at the time of the preparation of this map. Nothing on this map shall be construed as a guarantee that any feature or utility are in the location indicated or that they actually exist.

BLA - BERNARD L. & LINDA F. ABBOTT - M.B.I., PG. 2253
H.B.A. - HARLOW BOUNDARY LINE ADJUSTMENT, M.B.I., PG. 1563
E.S. - EAST SIDE ADDITION
MC. D.A. - MC DONALD ADDITION
O.R. - OAK RIDGE LAND CO.
O.S. - OFFICIAL SURVEY
R.L. & I. - ROANOKE LAND & IMP.
C.G.R. - CHURCH OF GOD OF PROPHECY - M.B.I., PG. 773
J.E.L. - JAMES E. LYLE JR., - M.B.I., PG. 1511.