


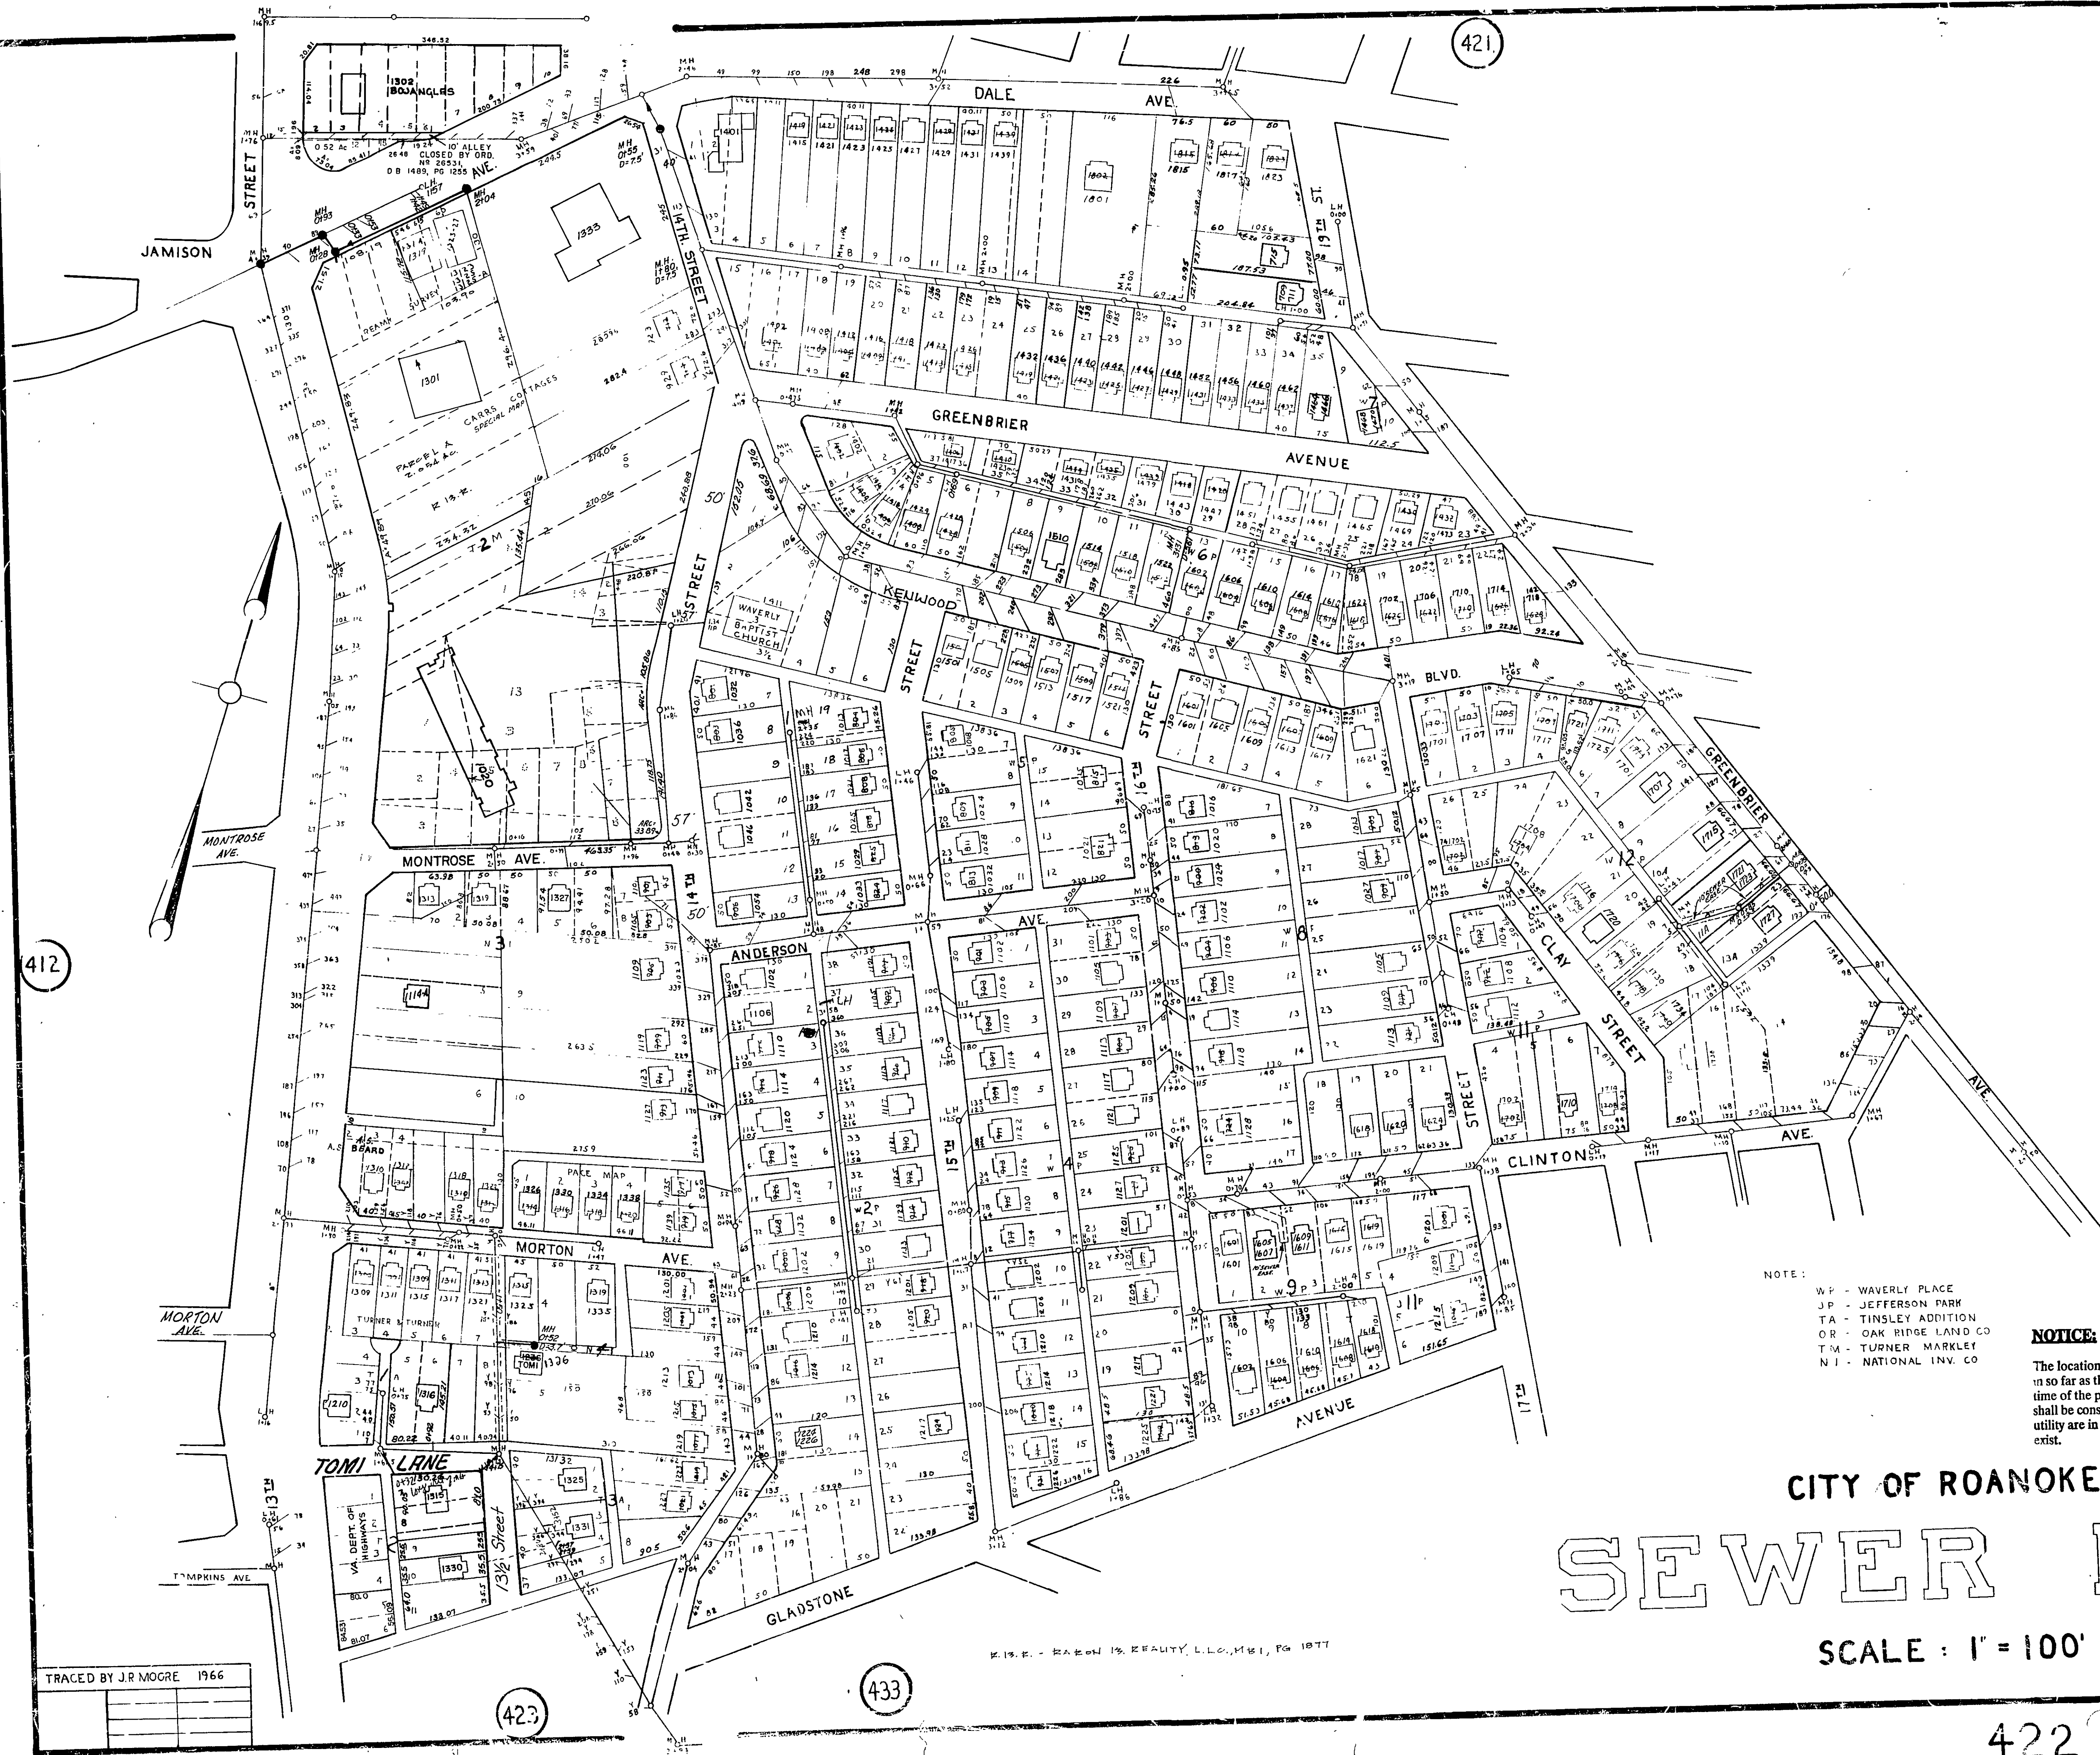

412

421

432

433

423

NOTE:
WP - WAVERLY PLACE
JP - JEFFERSON PARK
TA - TINSLEY ADDITION
OR - OAK RIDGE LAND CO
TM - TURNER MARKLEY
NI - NATIONAL INV. CO

NOTICE:
The location of features and utilities are shown on this map in so far as their existence and location were known at the time of the preparation of this map. Nothing on this map shall be construed as a guarantee that any feature or utility are in the location indicated or that they actually exist.

CITY OF ROANOKE SEWER MAP

SCALE : 1" = 100'

TRACED BY J.R. MOORE 1966

K. S. E. - ROANOK REALTY, L.L.C., M.B. 1, PG. 1877