


NOTE

I.D.I= INDUSTRIAL DEVELOPMENT &
INVESTMENT CO., MBI, PG., 1083

NOTICE:


The location of features and utilities are shown on this map in so far as their existence and location were known at the time of the preparation of this map. Nothing on this map shall be construed as a guarantee that any feature or utility are in the location indicated or that they actually exist.

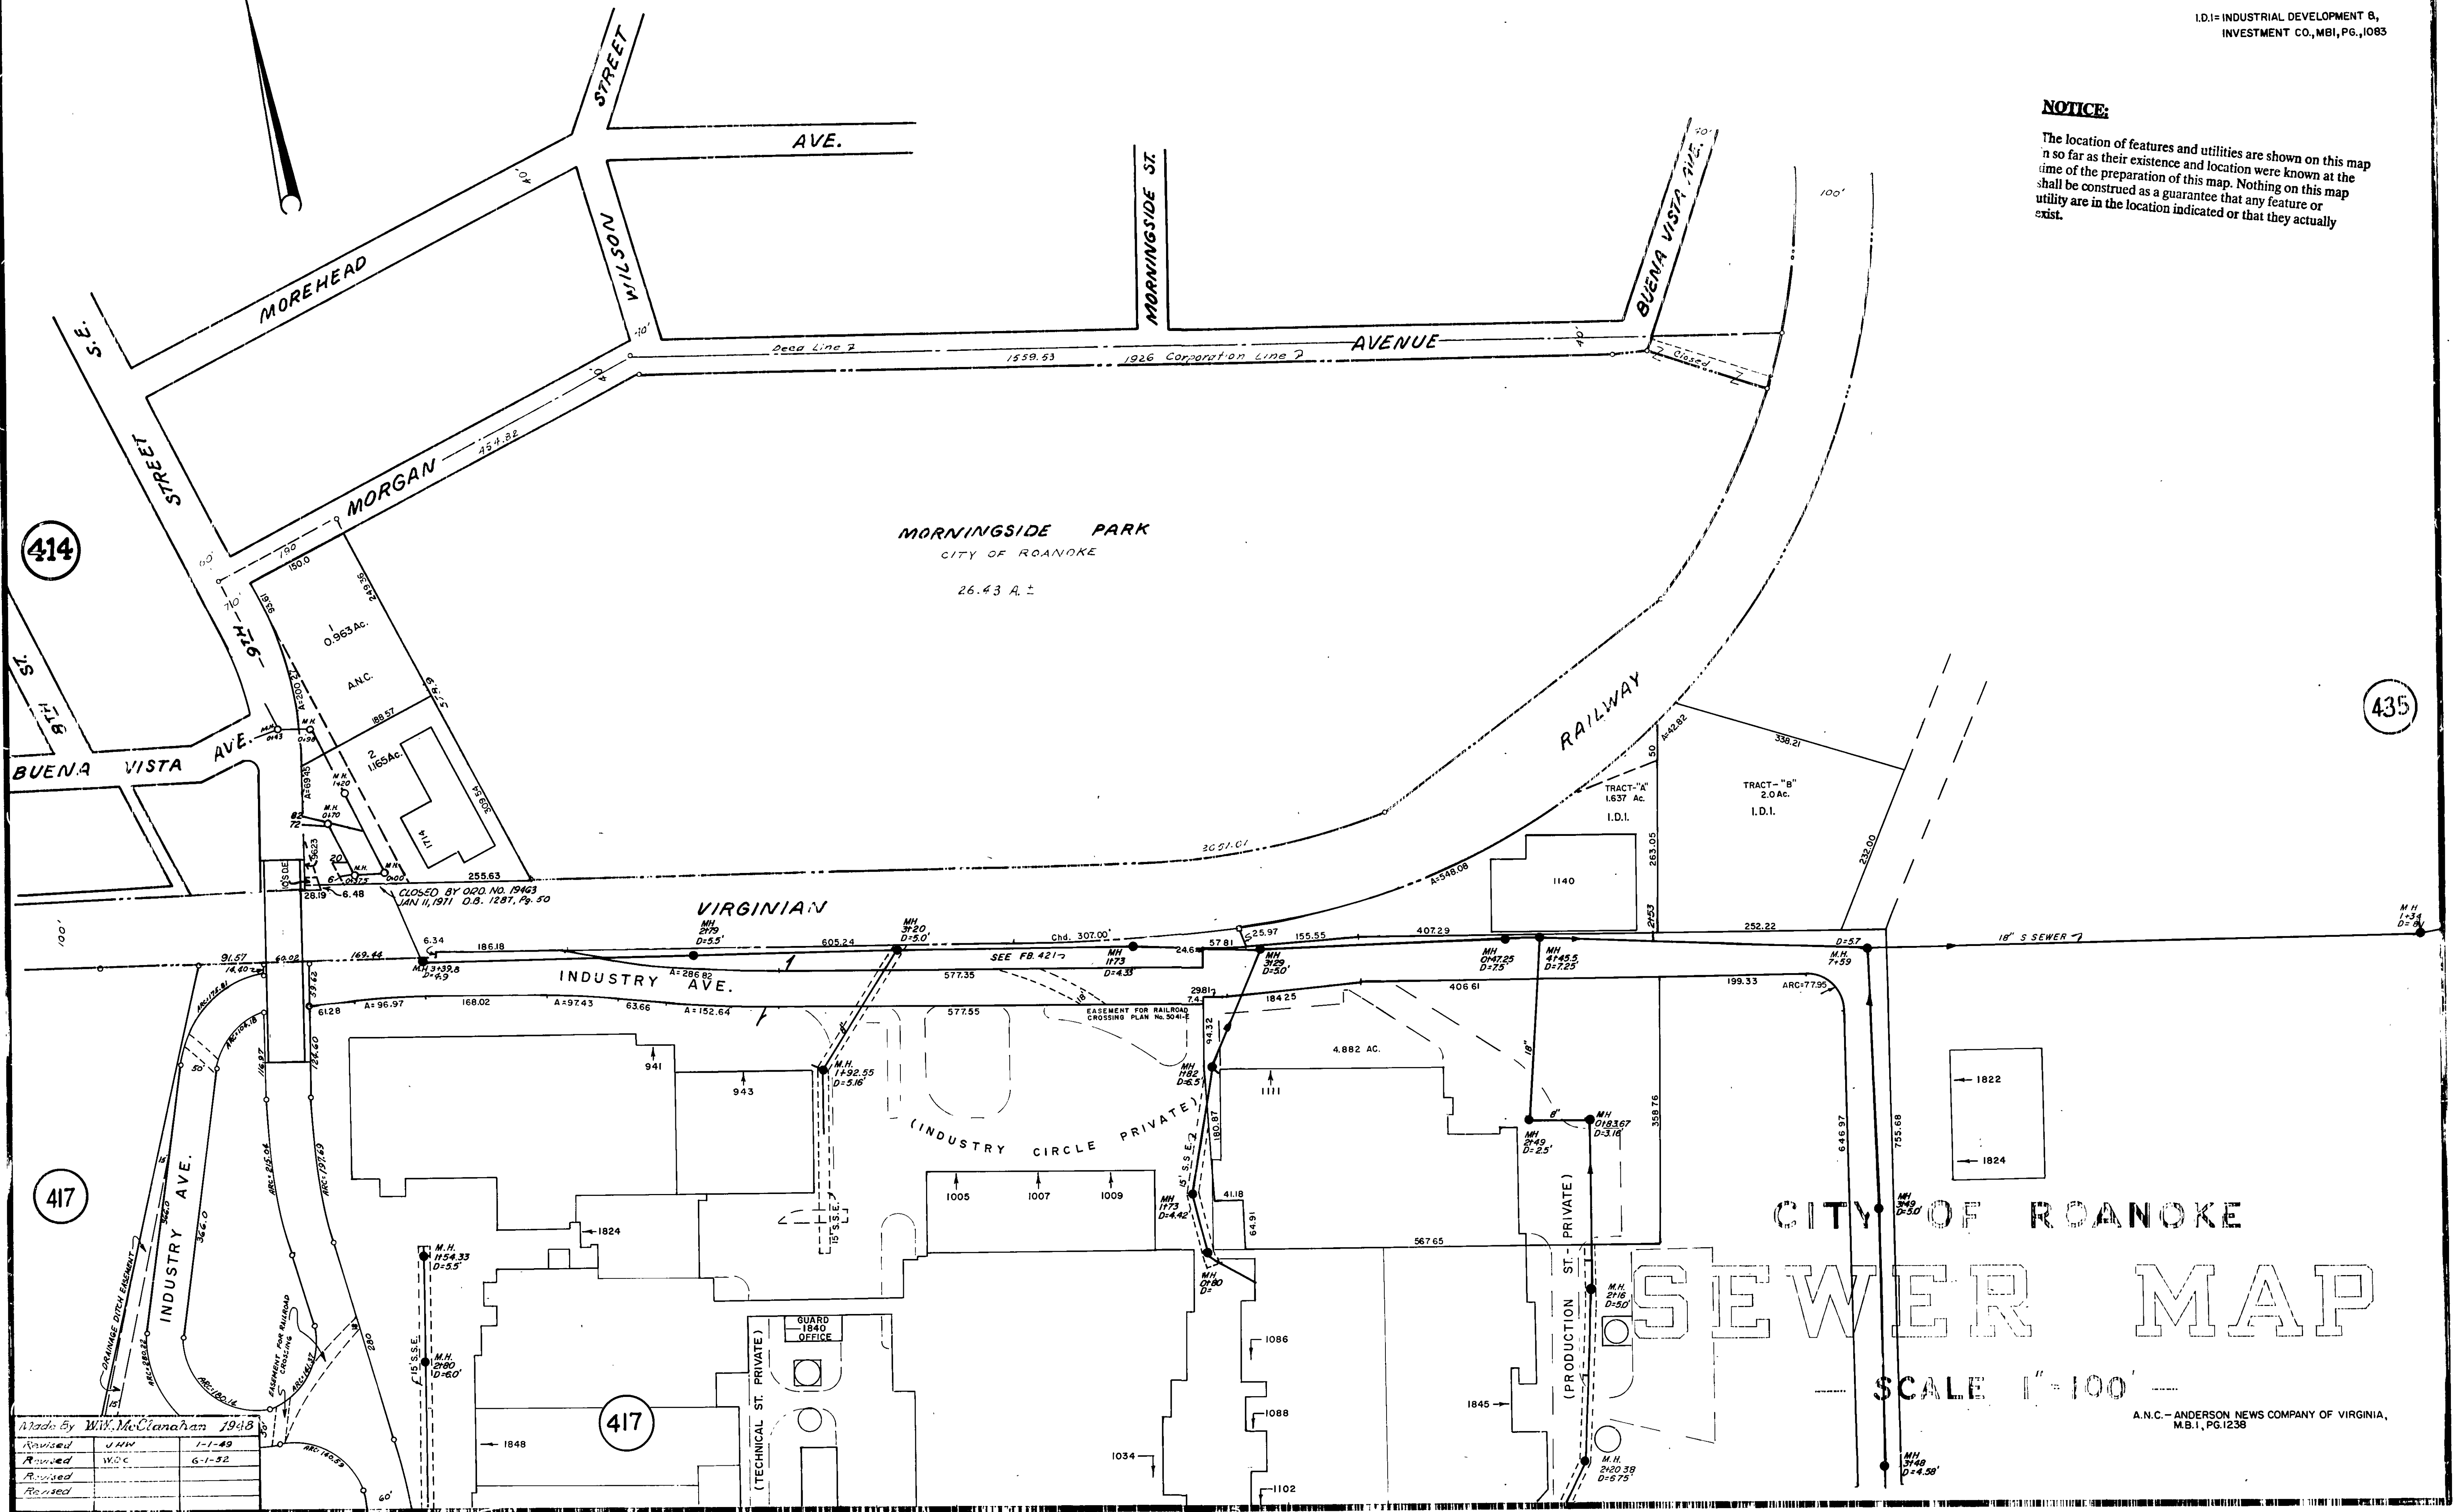

MORNINGSIDE PARK
CITY OF ROANOKE
26.43 A. ±

RAILWAY

CITY OF ROANOKE

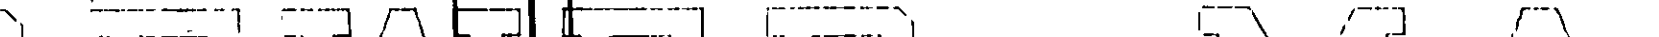

M.H.
216
D=50

SEWER MAP

SCALE 1" = 100' -----

A.N.C. - ANDERSON NEWS COMPANY OF VIRGINIA,
M.B.I., PG.1238

Made By <i>W.W. McClanahan</i> 1948		
<i>Revised</i>	<i>JHW</i>	<i>1-1-49</i>
<i>Revised</i>	<i>WDC</i>	<i>6-1-52</i>
<i>Revised</i>		
<i>Revised</i>		

424

424