


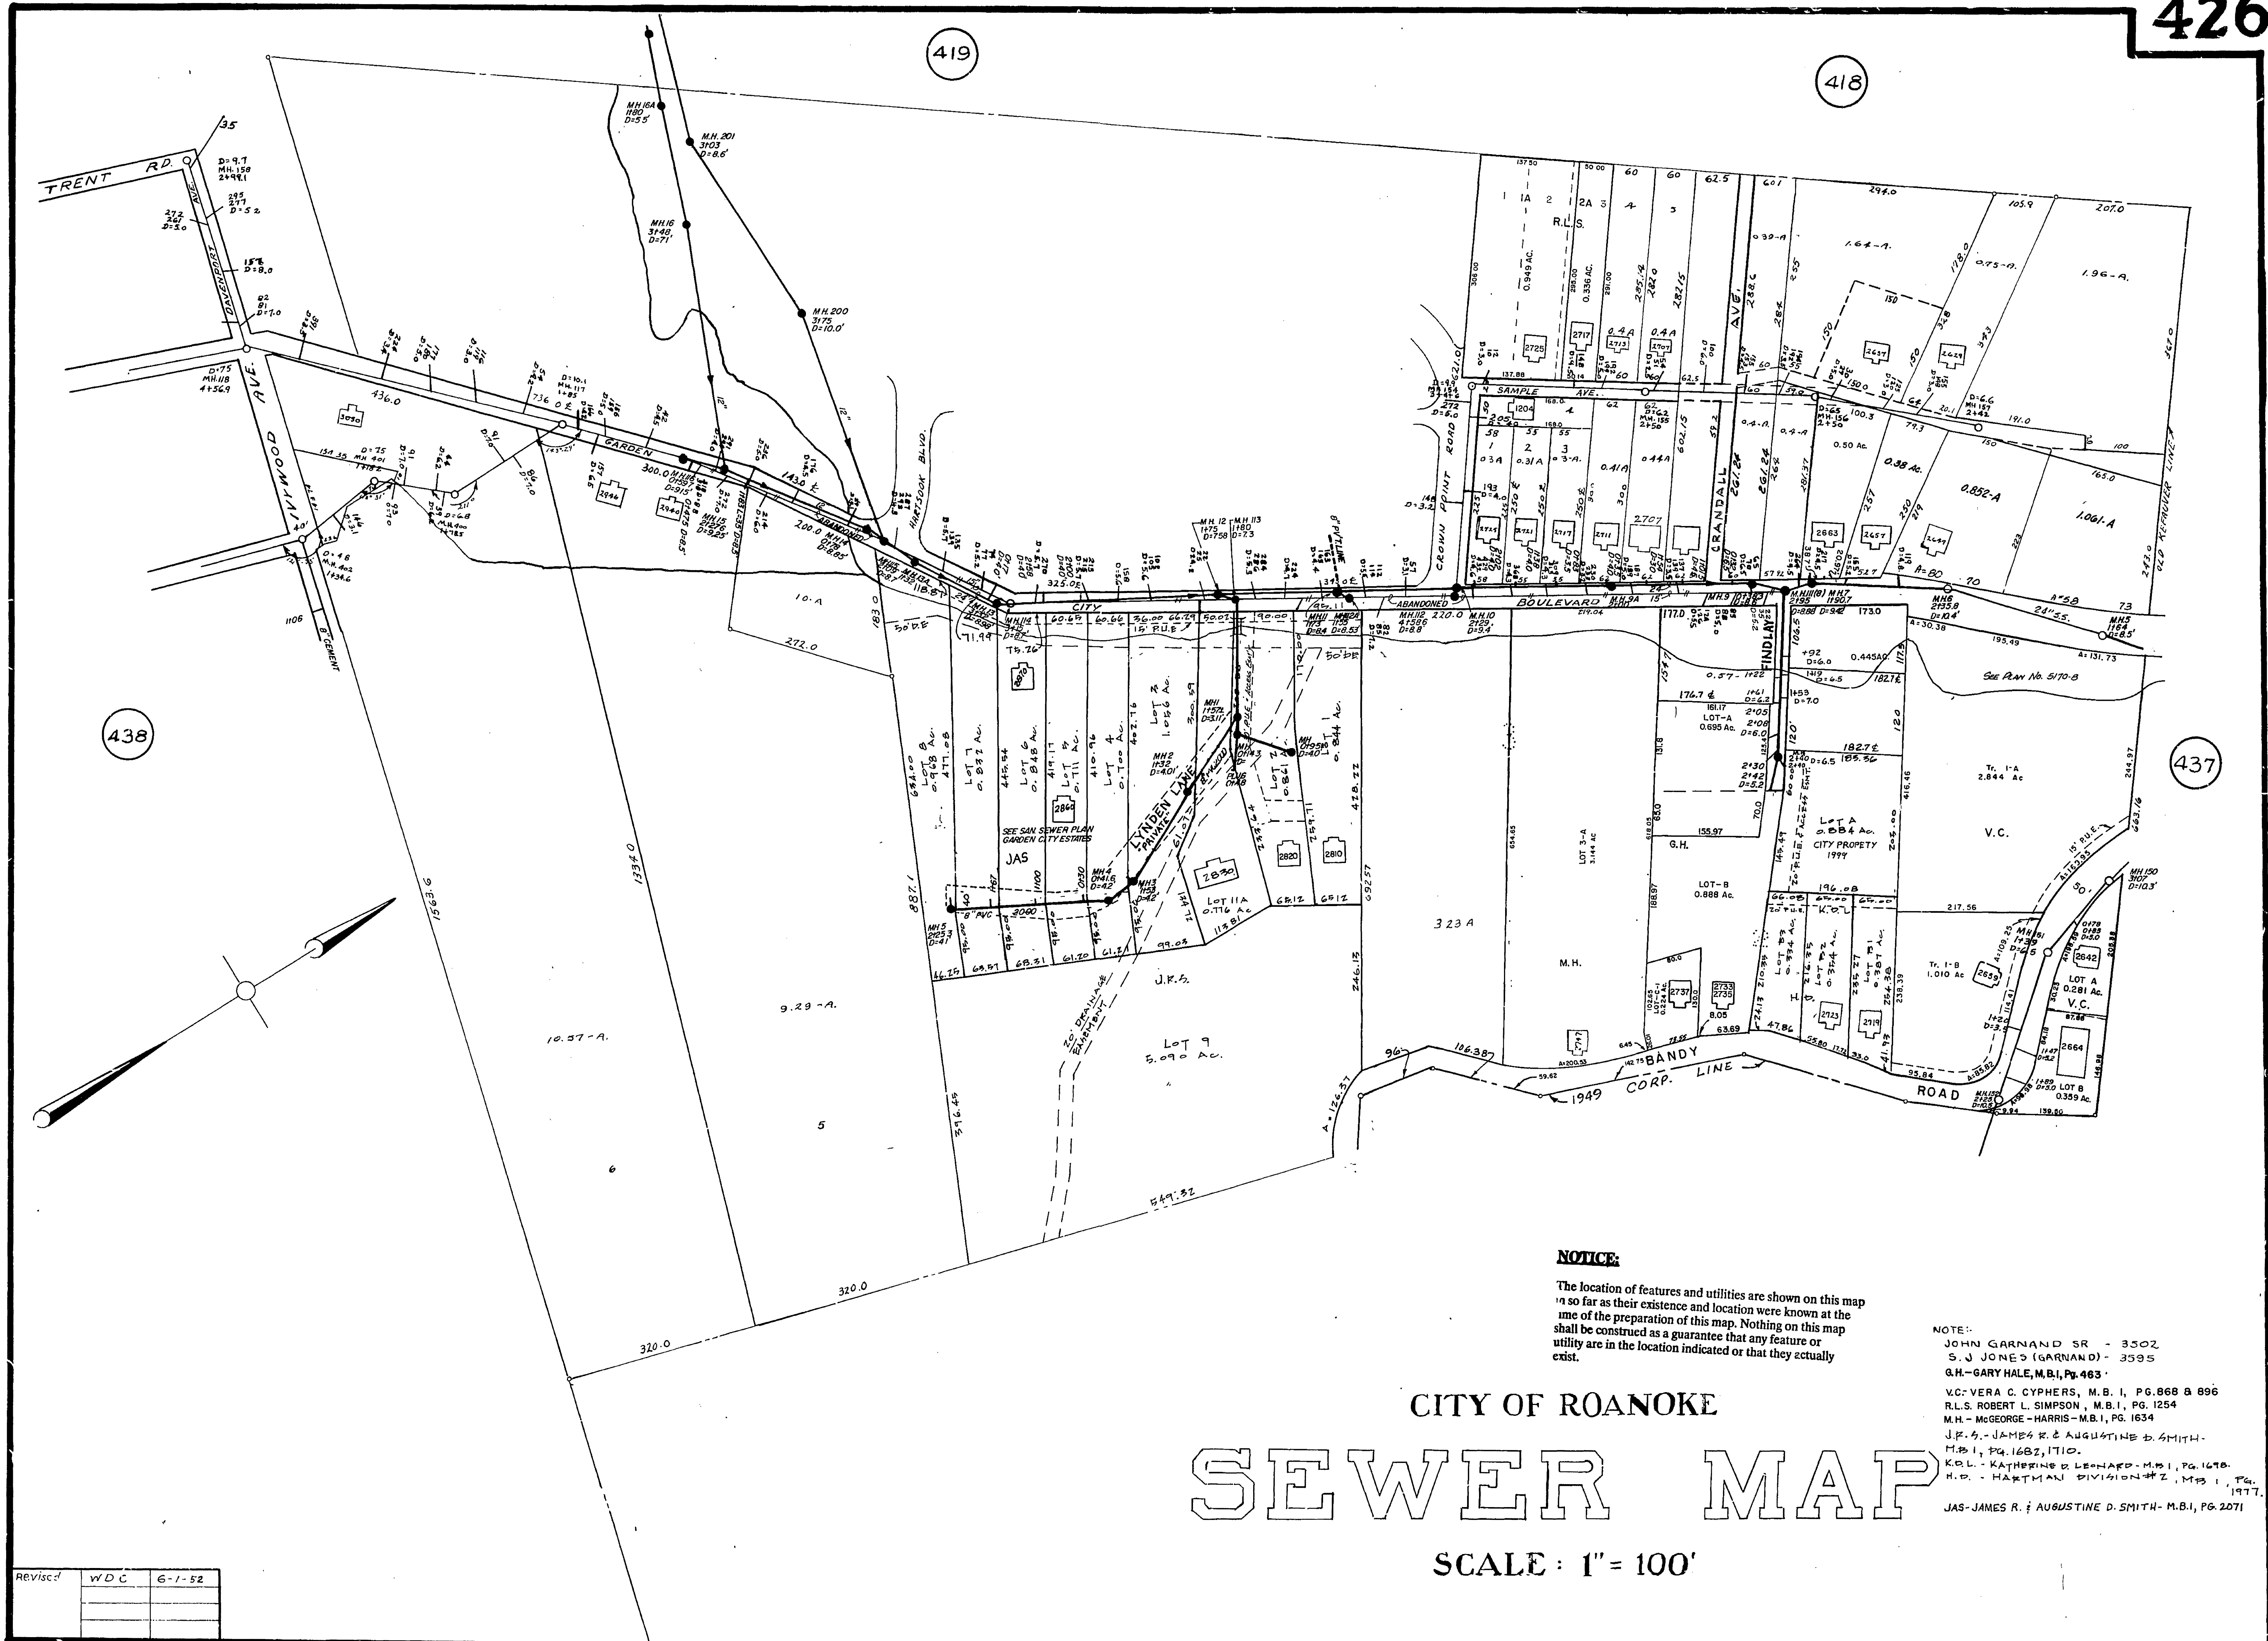

Revised	W.D.C.	6-1-52