


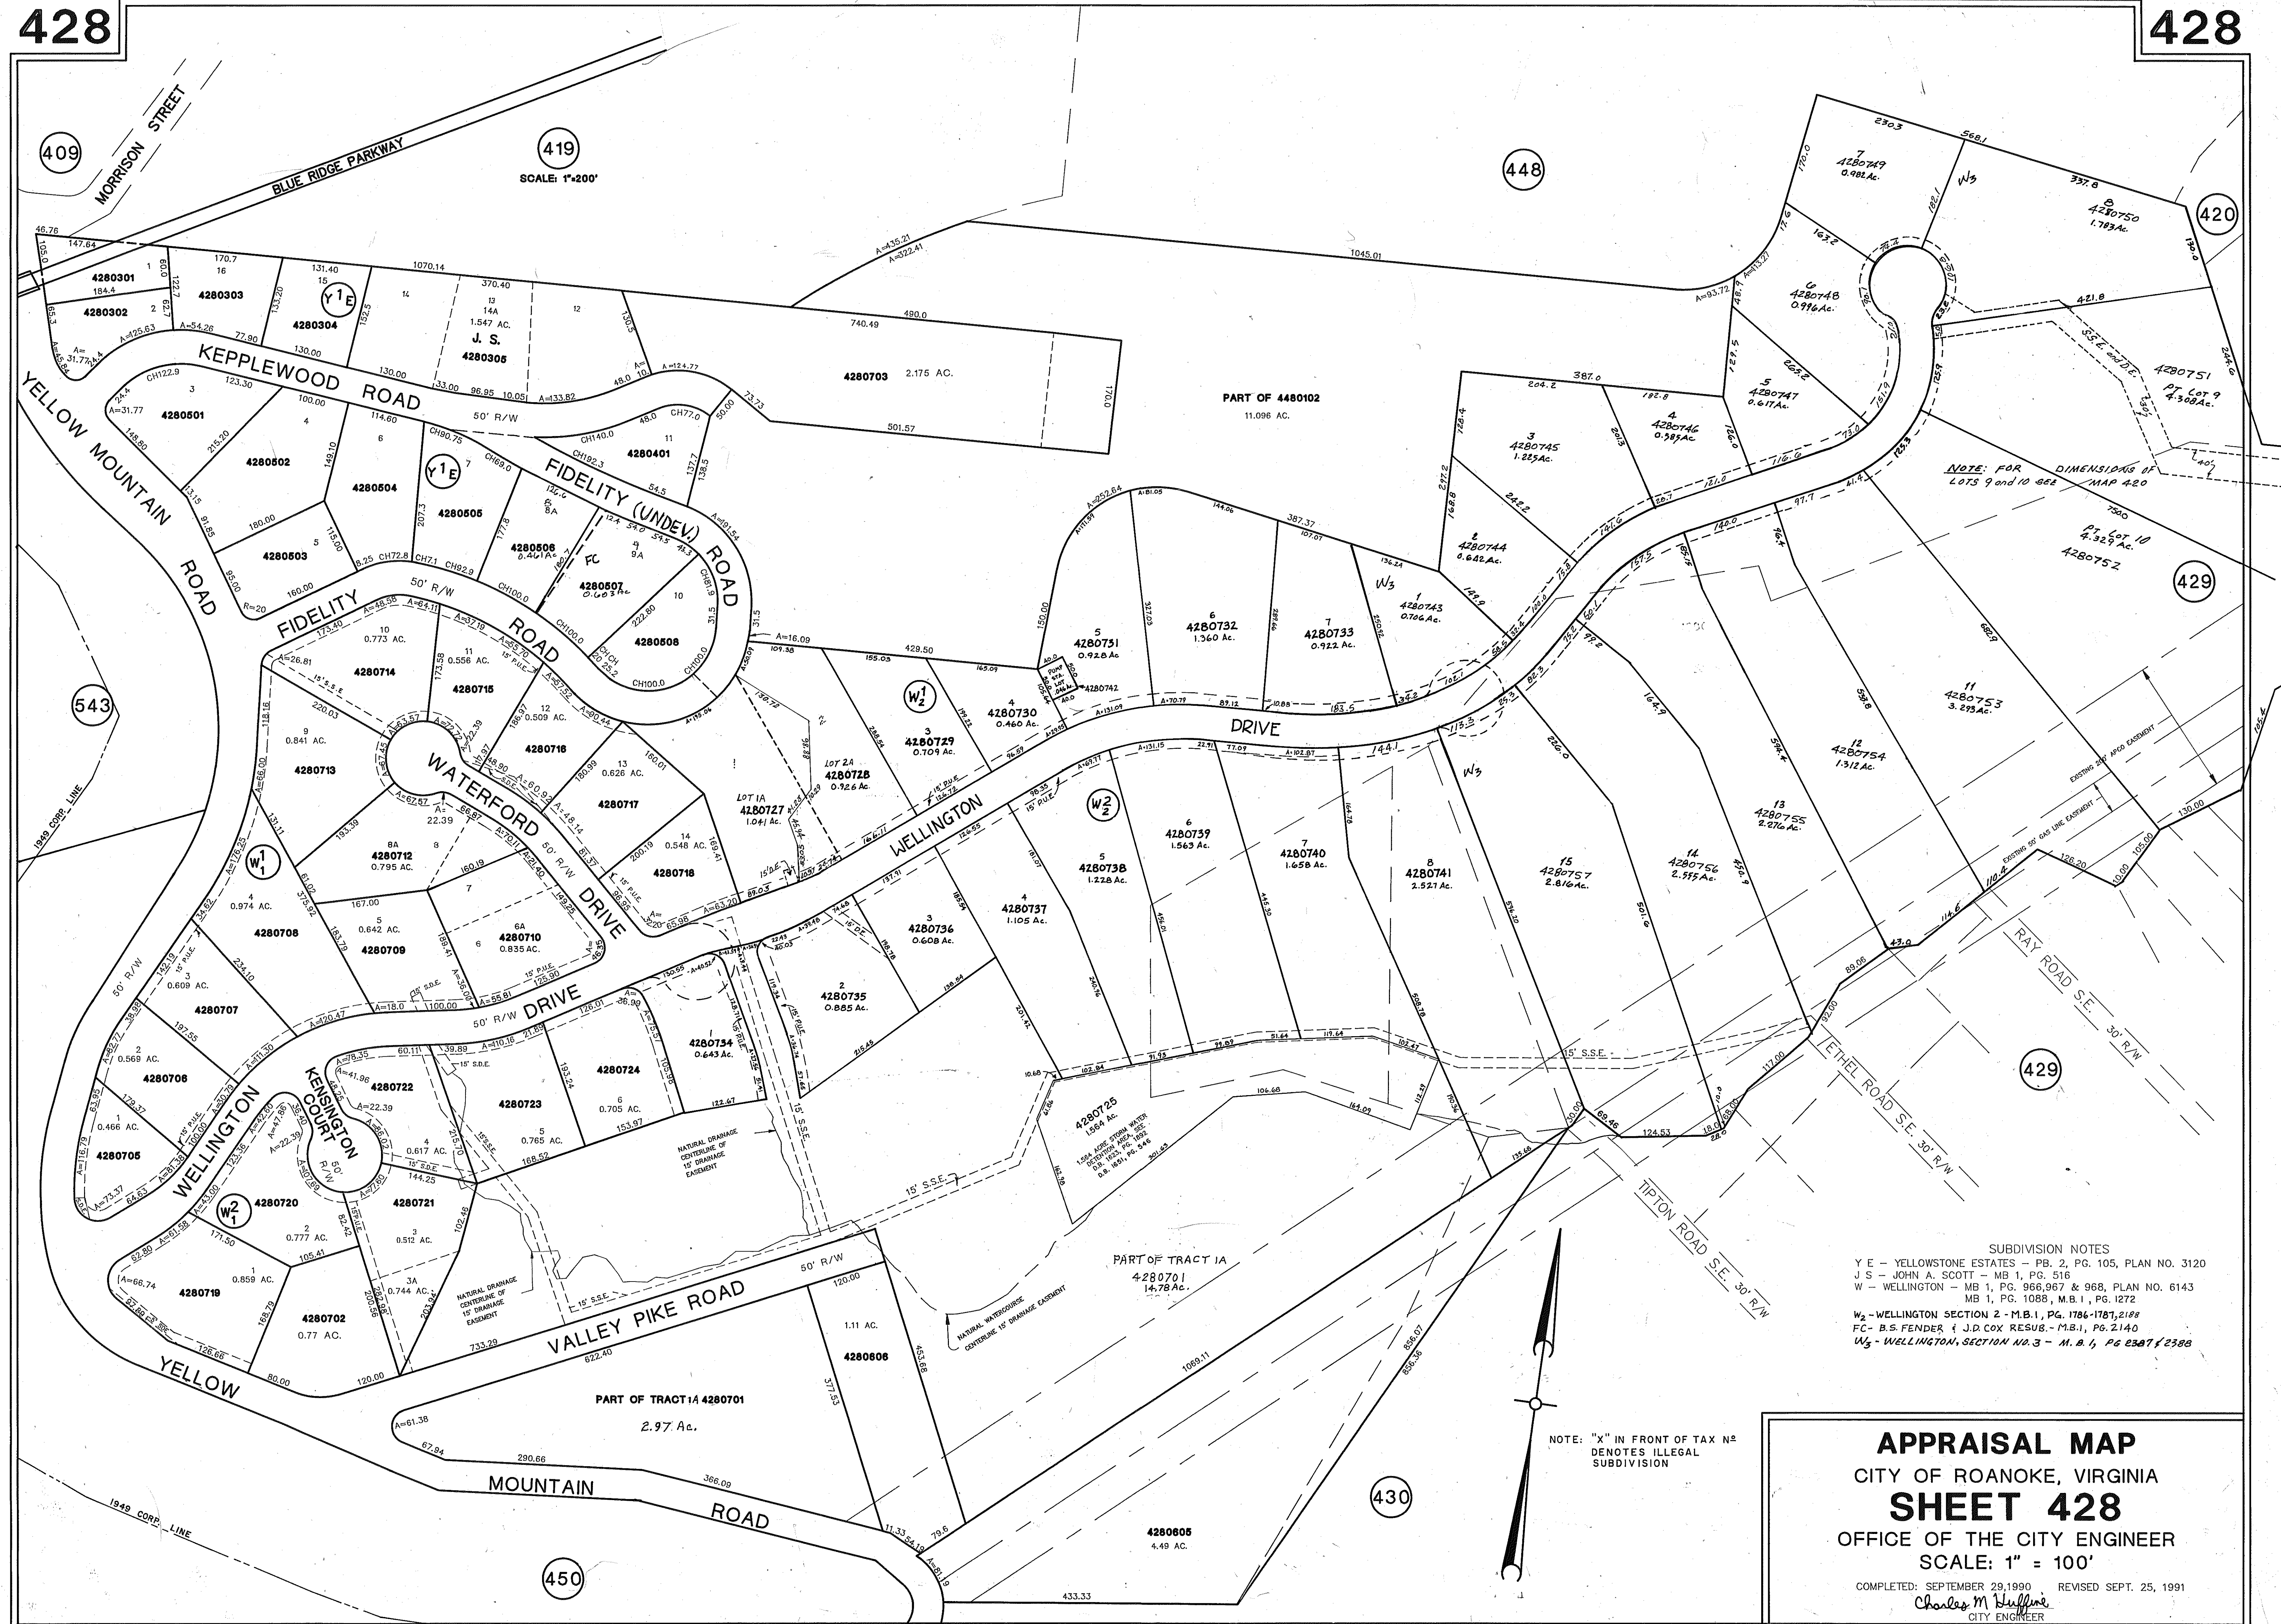

SUBDIVISION NOTES
Y E - YELLOWSTONE ESTATES - PB. 2, PG. 105, PLAN NO. 3120
J S - JOHN A. SCOTT - MB 1, PG. 516
W - WELLINGTON - MB 1, PG. 966, 967 & 968, PLAN NO. 6143
MB 1, PG. 1088, M.B. 1, PG. 1272
W2 - WELLINGTON SECTION 2 - M.B. 1, PG. 1786-1787, 2188
FC - B.S. FENDER & J.D. COX RESUB. - M.B. 1, PG. 2140
W3 - WELLINGTON, SECTION NO. 3 - M.B. 1, PG. 2387 & 2388

NOTE: "X" IN FRONT OF TAX N^o
DENOTES ILLEGAL
SUBDIVISION

APPRAISAL MAP
CITY OF ROANOKE, VIRGINIA
SHEET 428
OFFICE OF THE CITY ENGINEER
SCALE: 1" = 100'

COMPLETED: SEPTEMBER 29, 1990 REVISED SEPT. 25, 1991

Charles M. Bluffin
CITY ENGINEER