


NOTICE:
The location of features and utilities are shown on this map in so far as their existence and location were known at the time of the preparation of this map. Nothing on this map shall be construed as a guarantee that any feature or utility are in the location indicated or that they actually exist.

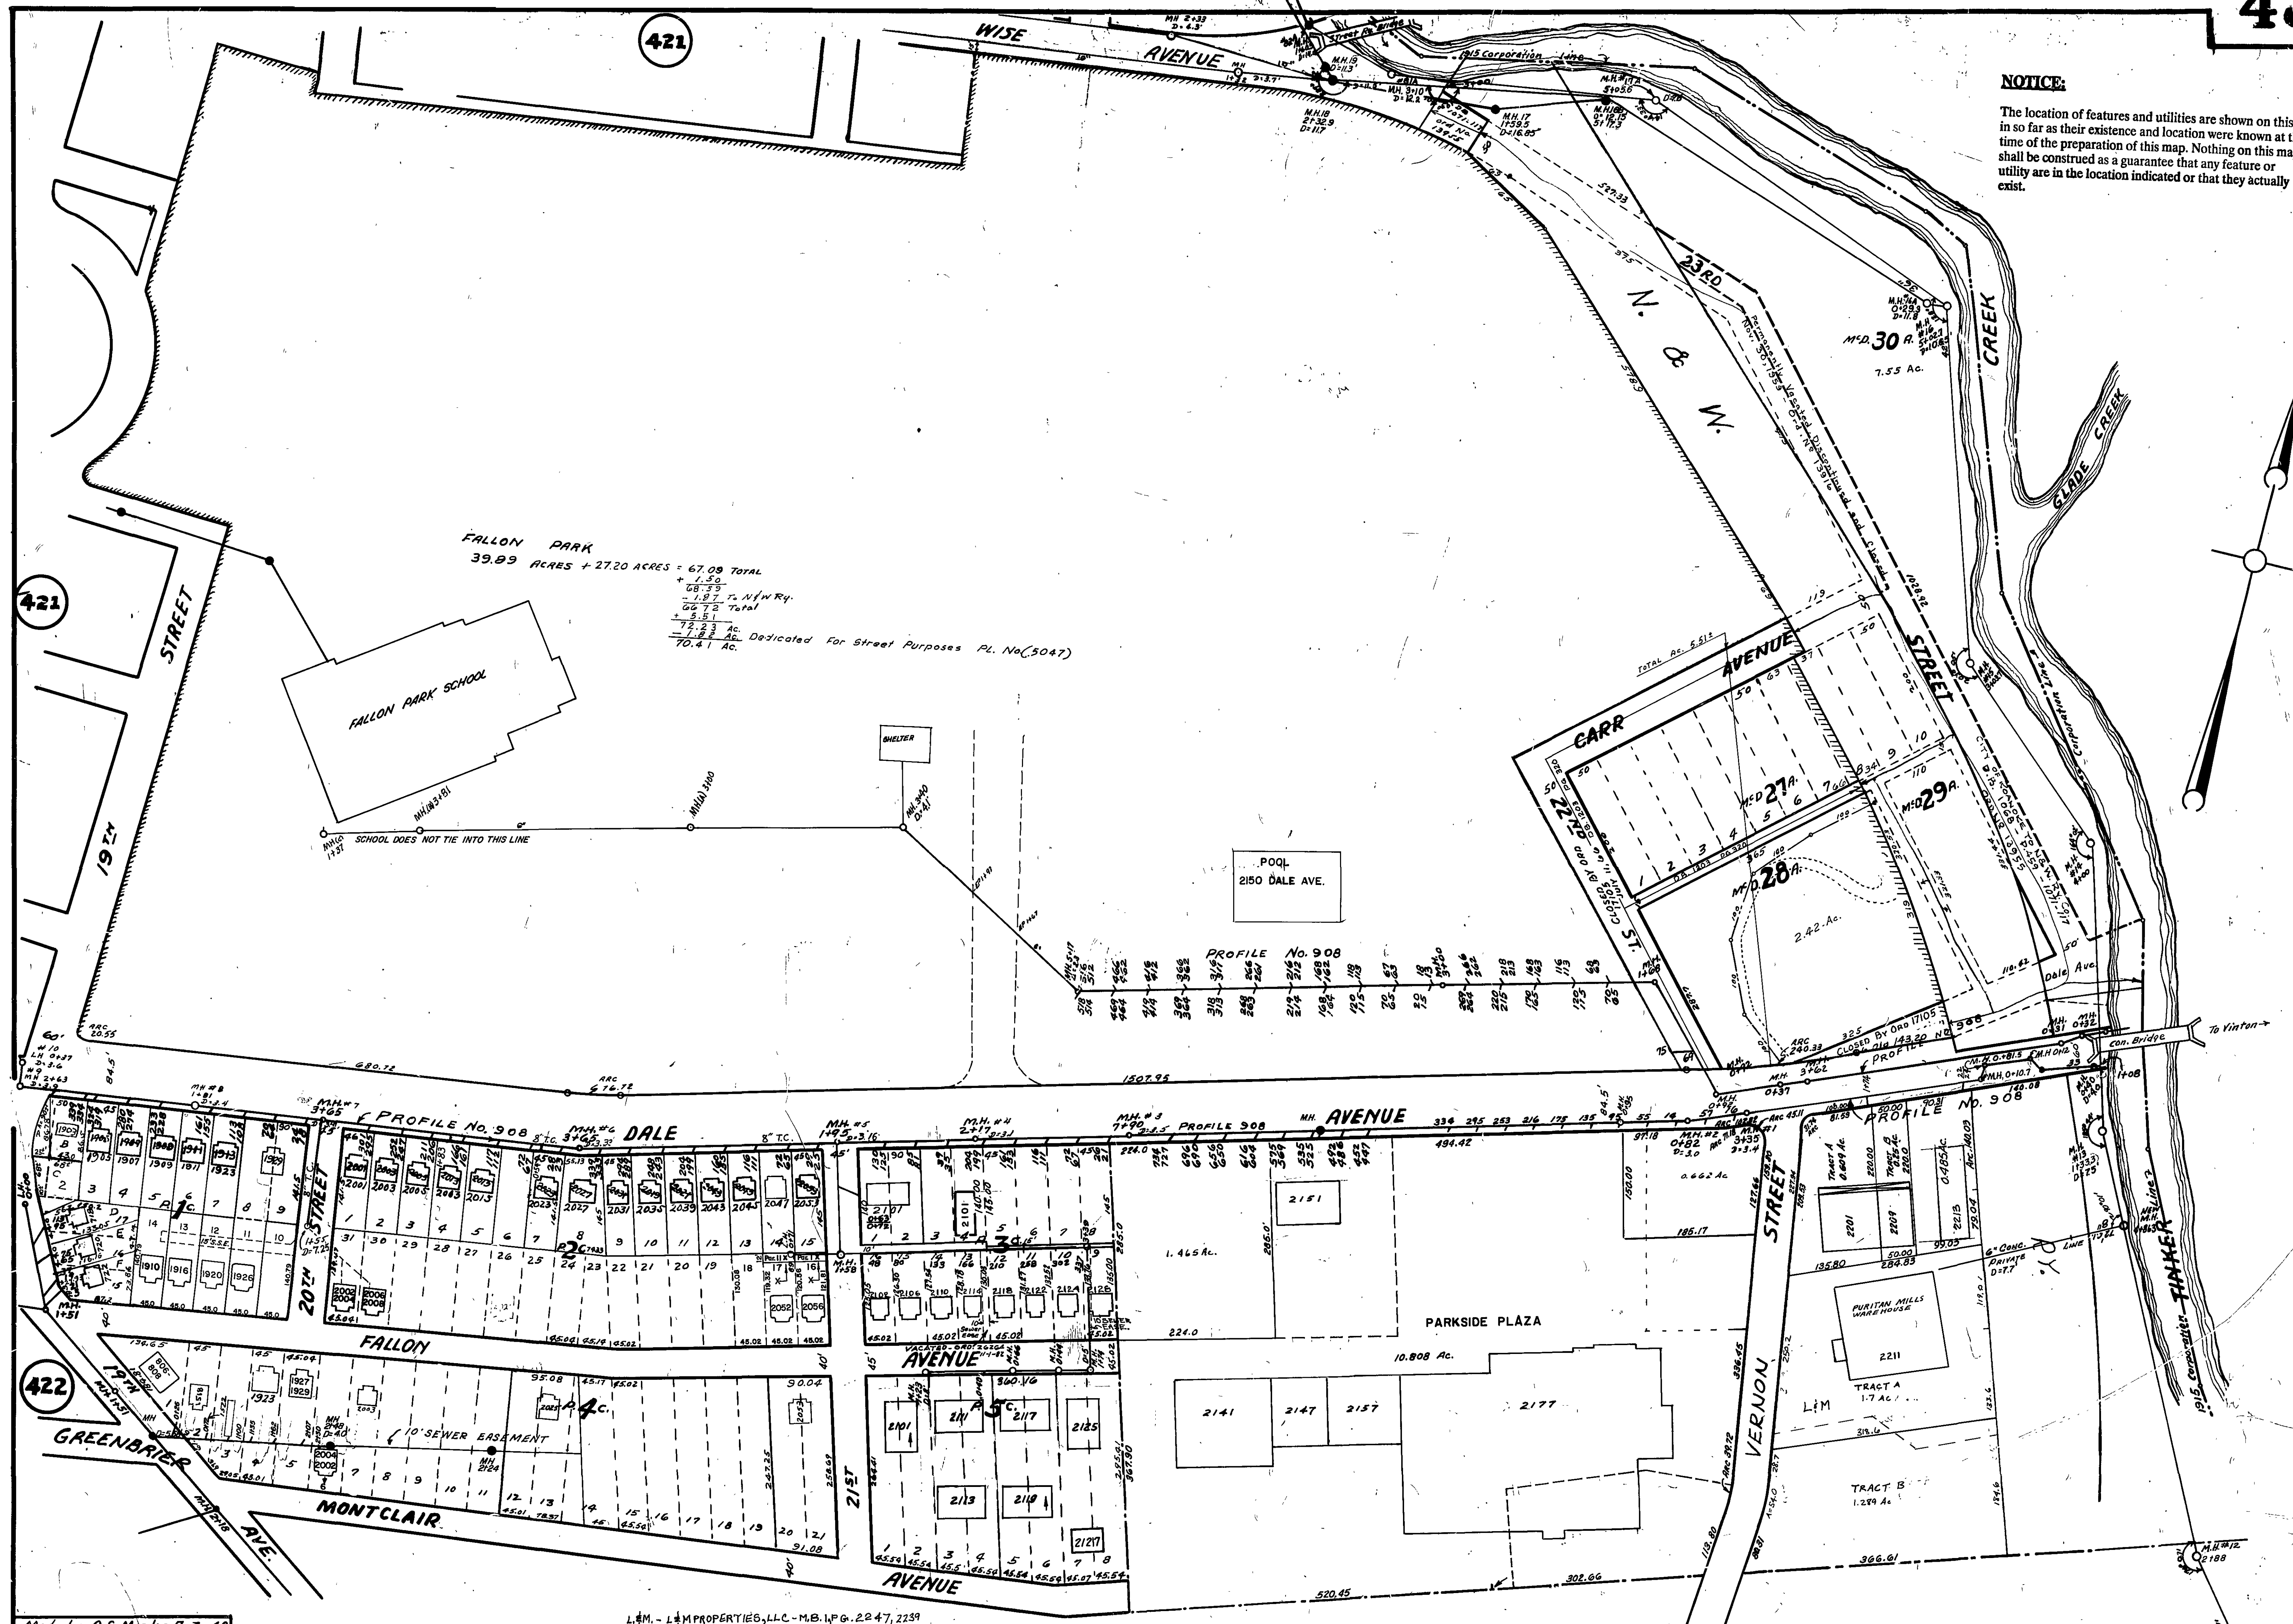

FALLON PARK
39.89 ACRES + 27.20 ACRES = 67.09 TOTAL
+ 1.50
- 1.87 to NW Ry.
66.72 Total
+ 9.51
= 76.23 Ac.
Dedicated For Street Purposes PL. No. (5047)
70.41 Ac.

POOL
2150 DALE AVE.

PROFILE No. 908

Made by O.S. Meador-7-3-40

Revised	JMM	1-1-49
Revised	YDC	6-1-52
Revised		
Revised		

NOTE: L.M. - L.M. PROPERTIES, LLC - M.B. 11/16/22 2247, 2239
P.C. - PARKVIEW COURT
M.D.A. - MEDONALD ADD.
X ON PARCEL DENOTES ILLEGAL SUBDIVISION

SCALE: 1" = 100'