


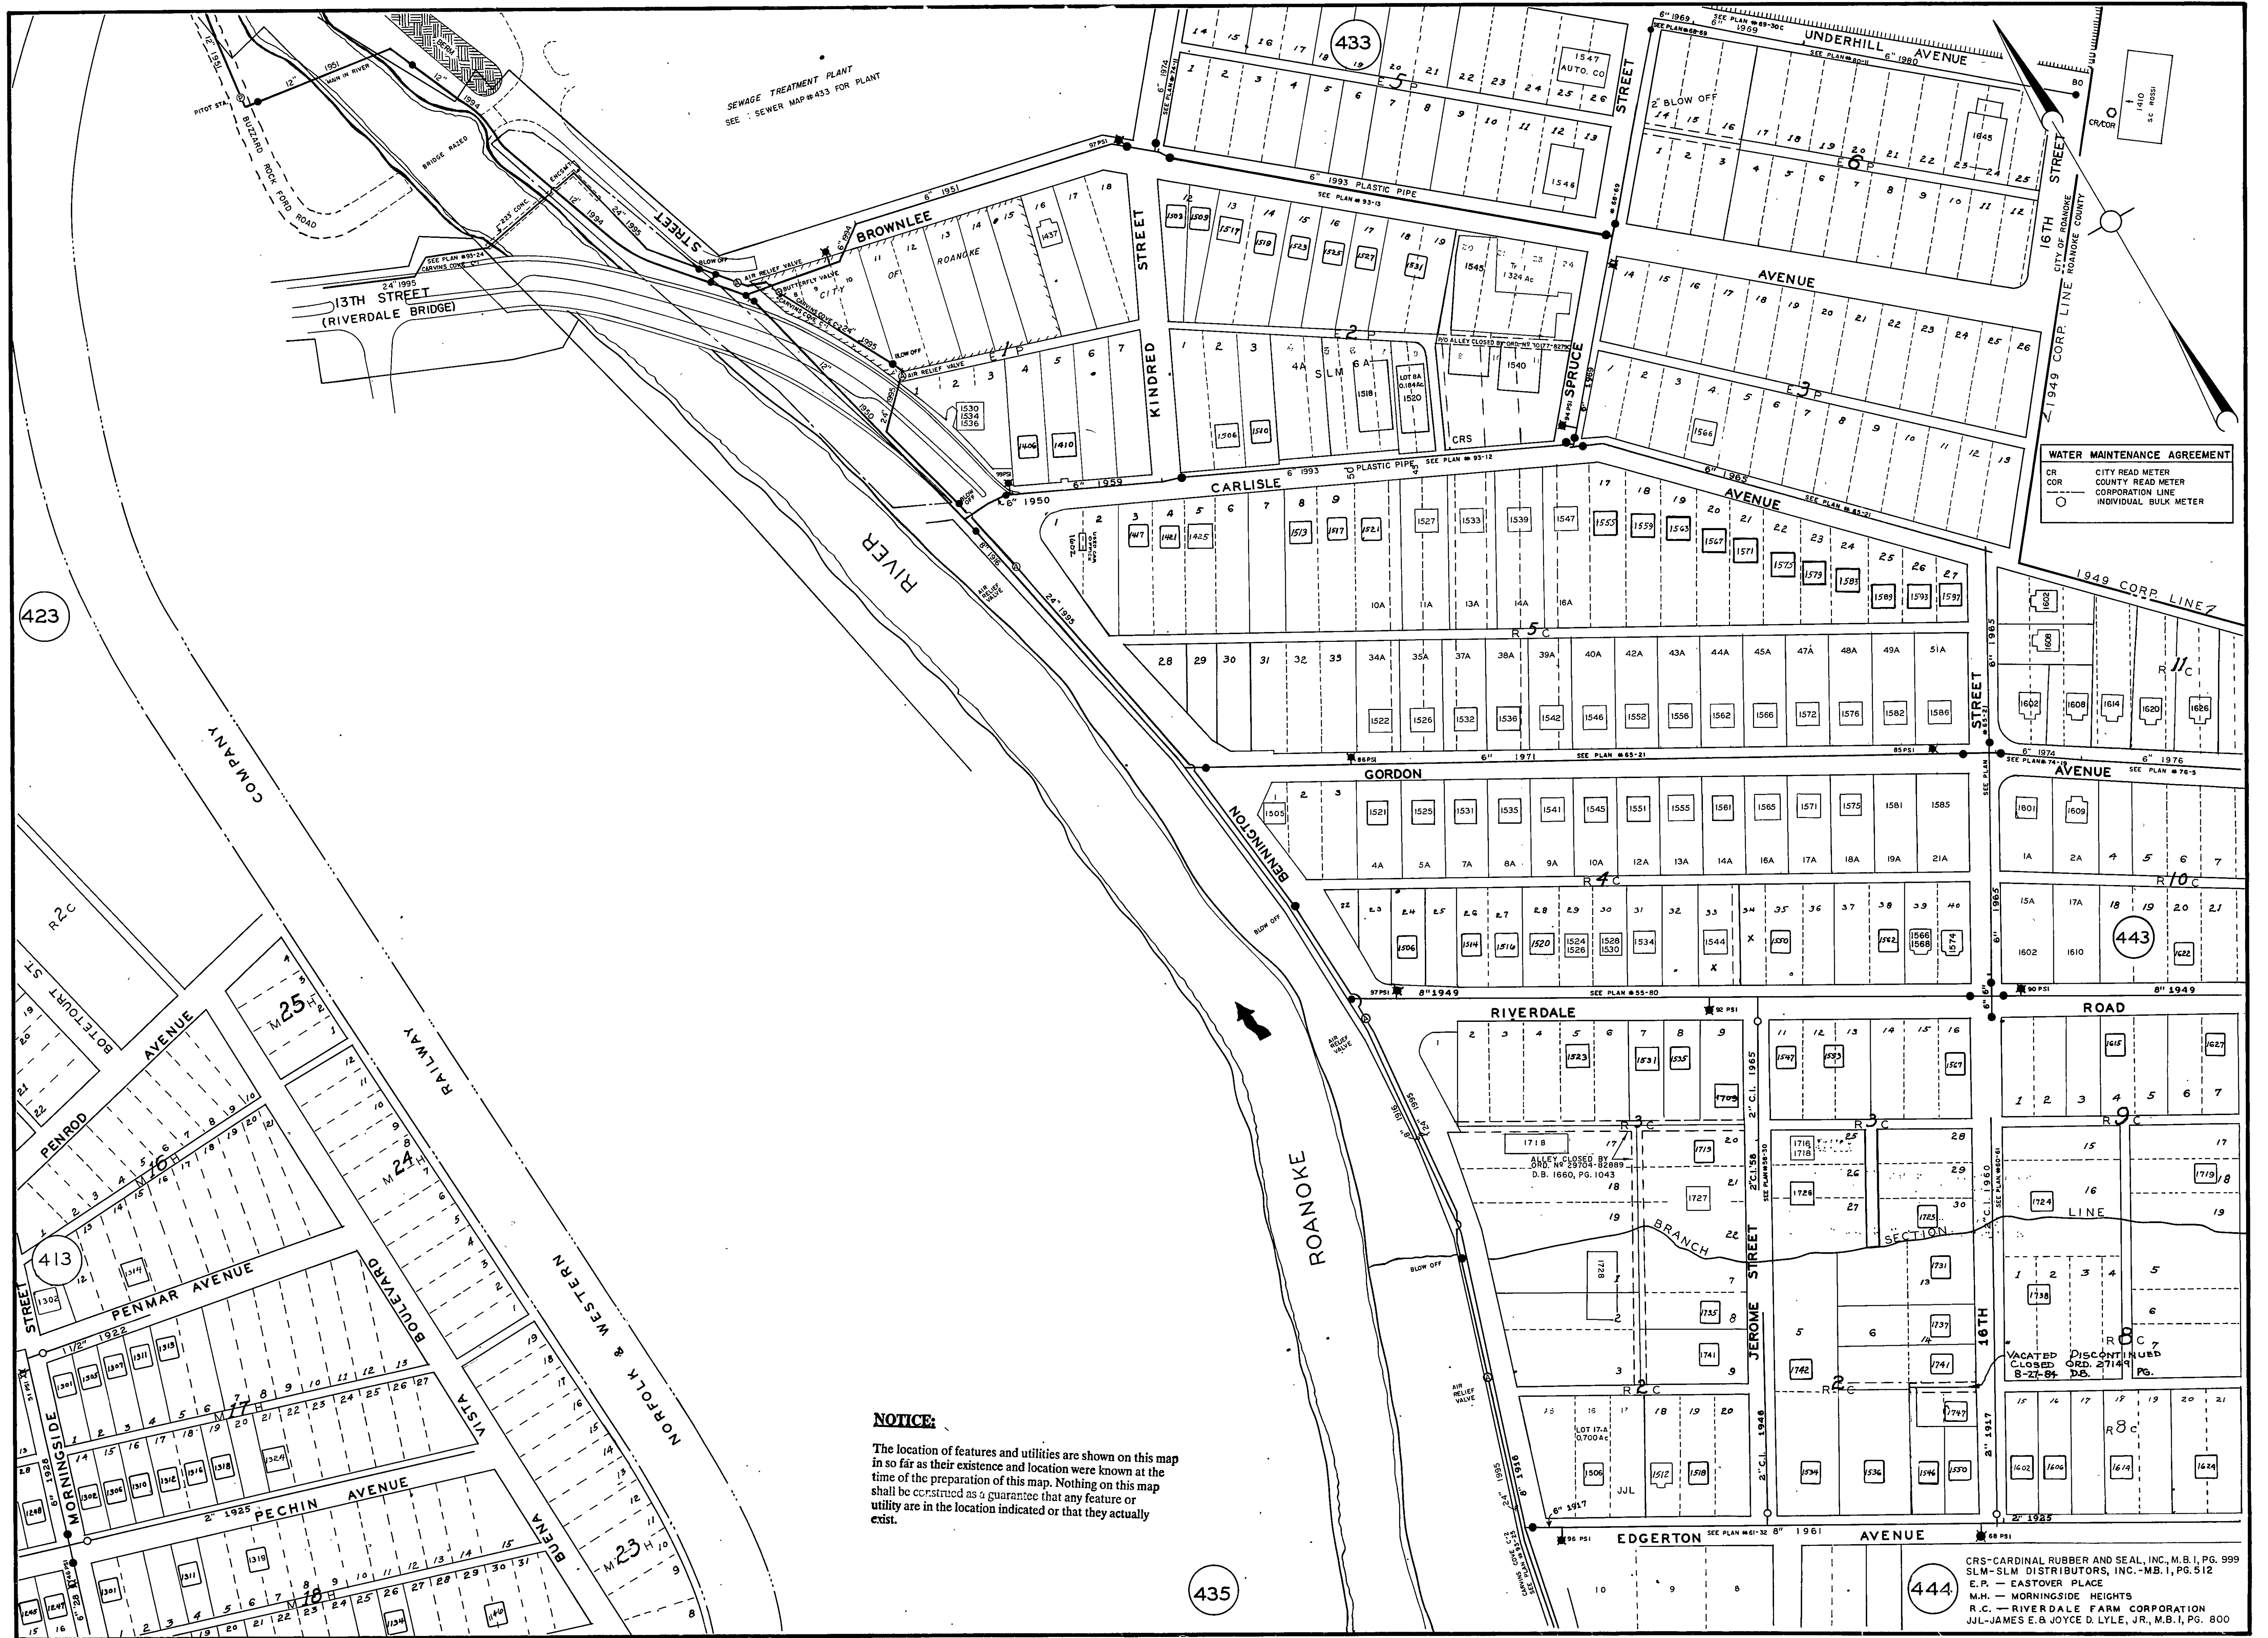

WATER MAINTENANCE AGREEMENT
CR CITY READ METER
COR COUNTY READ METER
O CORPORATION LINE
O INDIVIDUAL BULK METER

NOTICE:
The location of features and utilities are shown on this map in so far as their existence and location were known at the time of the preparation of this map. Nothing on this map shall be construed as a guarantee that any feature or utility are in the location indicated or that they actually exist.

CRS-CARDINAL RUBBER AND SEAL, INC., M.B. 1, PG. 999
SLM-SLM DISTRIBUTORS, INC.-MB. 1, PG. 512
E.P. - EASTOVER PLACE
M.H. - MORNINGSIDE HEIGHTS
R.C. - RIVERDALE FARM CORPORATION
JUL-JAMES E. & JOYCE D. LYLE, JR., M.B. 1, PG. 800