


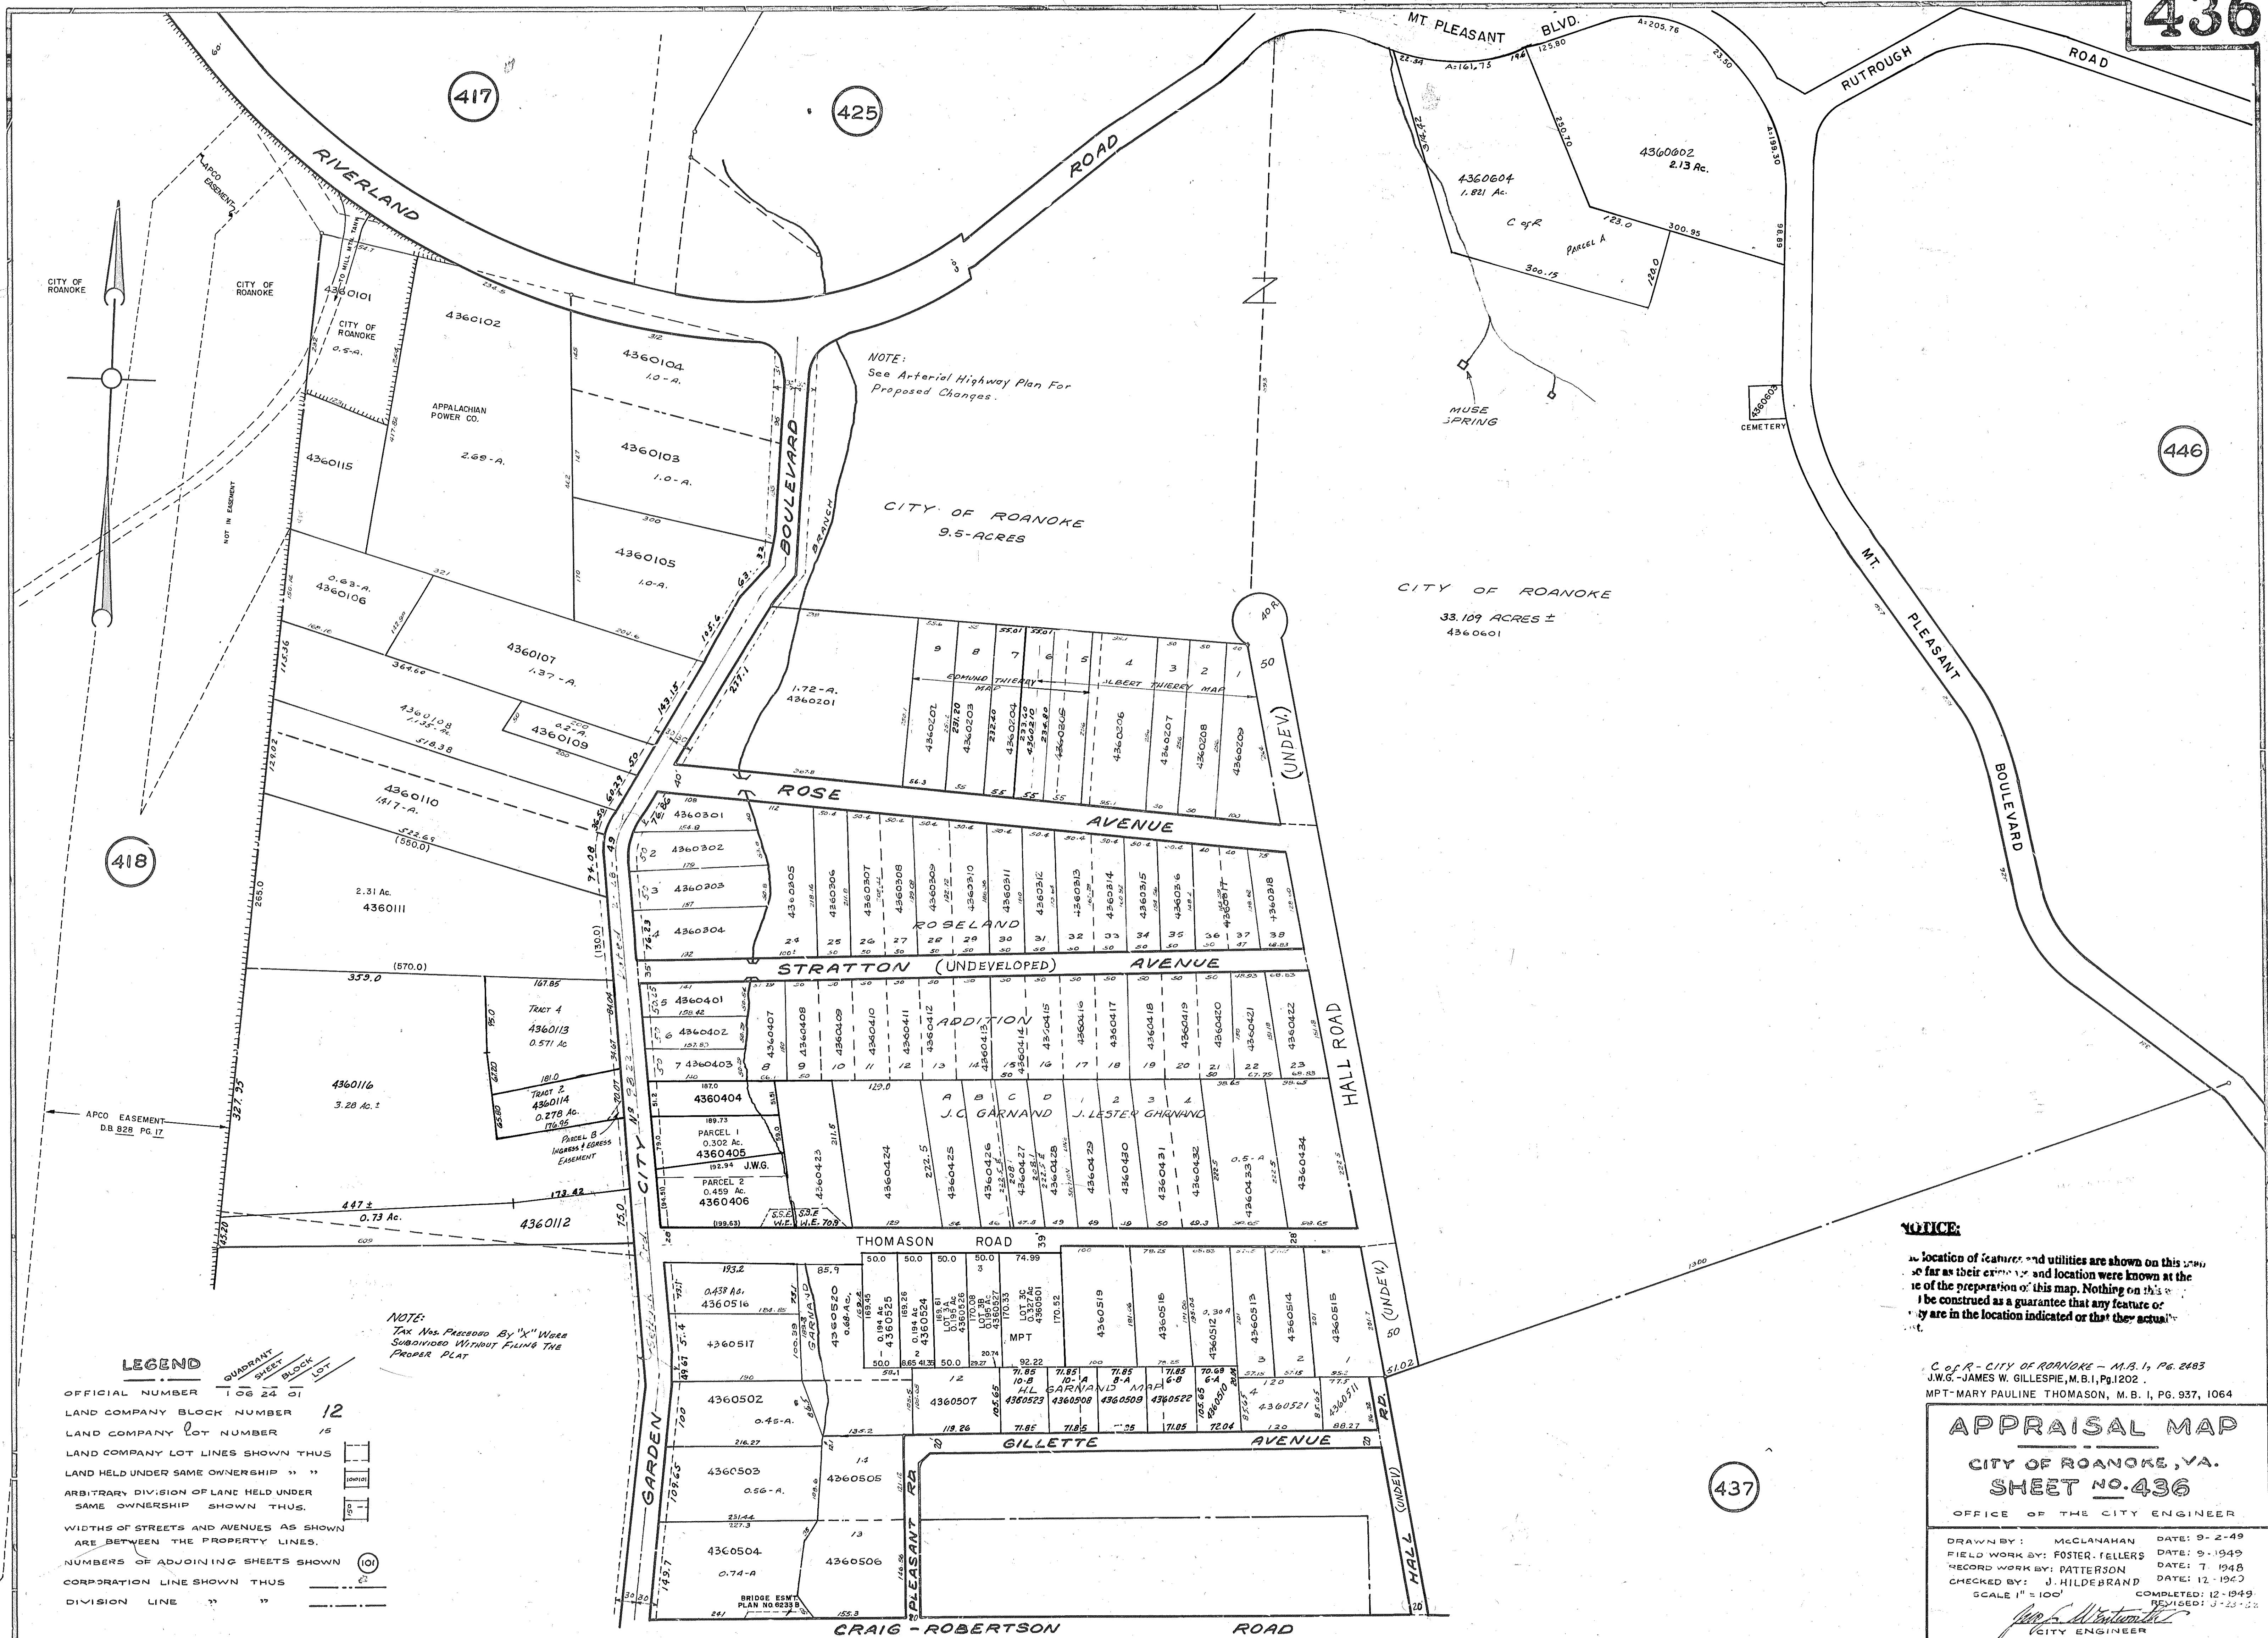

LEGEND

OFFICIAL NUMBER 106 24 01
 LAND COMPANY BLOCK NUMBER 12
 LAND COMPANY LOT NUMBER 15
 LAND COMPANY LOT LINES SHOWN THUS 
 LAND HELD UNDER SAME OWNERSHIP " " 
 ARBITRARY DIVISION OF LAND HELD UNDER SAME OWNERSHIP SHOWN THUS 
 WIDTHS OF STREETS AND AVENUES AS SHOWN ARE BETWEEN THE PROPERTY LINES.
 NUMBERS OF ADJOINING SHEETS SHOWN 
 CORPORATION LINE SHOWN THUS 
 DIVISION LINE " " 

NOTE:
 Tax Map Prepared By "X" Means
 Subdivided Without Filing The
 Proper Plat

NOTICE


The location of features and utilities are shown on this map as far as their existence and location were known at the time of the preparation of this map. Nothing on this map is to be construed as a guarantee that any feature or utility is in the location indicated or that they are not.

C. of R. - CITY OF ROANOKE - M.B. 1, Pg. 2483
 J.W.G. - JAMES W. GILLESPIE, M.B. 1, Pg. 1202
 MPT - MARY PAULINE THOMASON, M.B. 1, Pg. 937, 1064

APPRAISAL MAP

CITY OF ROANOKE, VA.
 SHEET NO. 436

OFFICE OF THE CITY ENGINEER

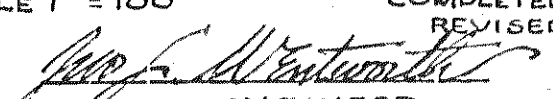DRAWN BY: McCLANAHAN DATE: 9-2-49
 FIELD WORK BY: FOSTER, TELLERS DATE: 9-19-49
 RECORD WORK BY: PATTERSON DATE: 7-19-48
 CHECKED BY: J. HILDEBRAND DATE: 12-19-40
 SCALE 1" = 100' COMPLETED: 12-19-49
 REVISED: 3-23-52

 CITY ENGINEER