


**NOTICE:**

The location of features and utilities are shown on this map in so far as their existence and location were known at the time of the preparation of this map. Nothing on this map shall be construed as a guarantee that any feature or utility are in the location indicated or that they actually exist.

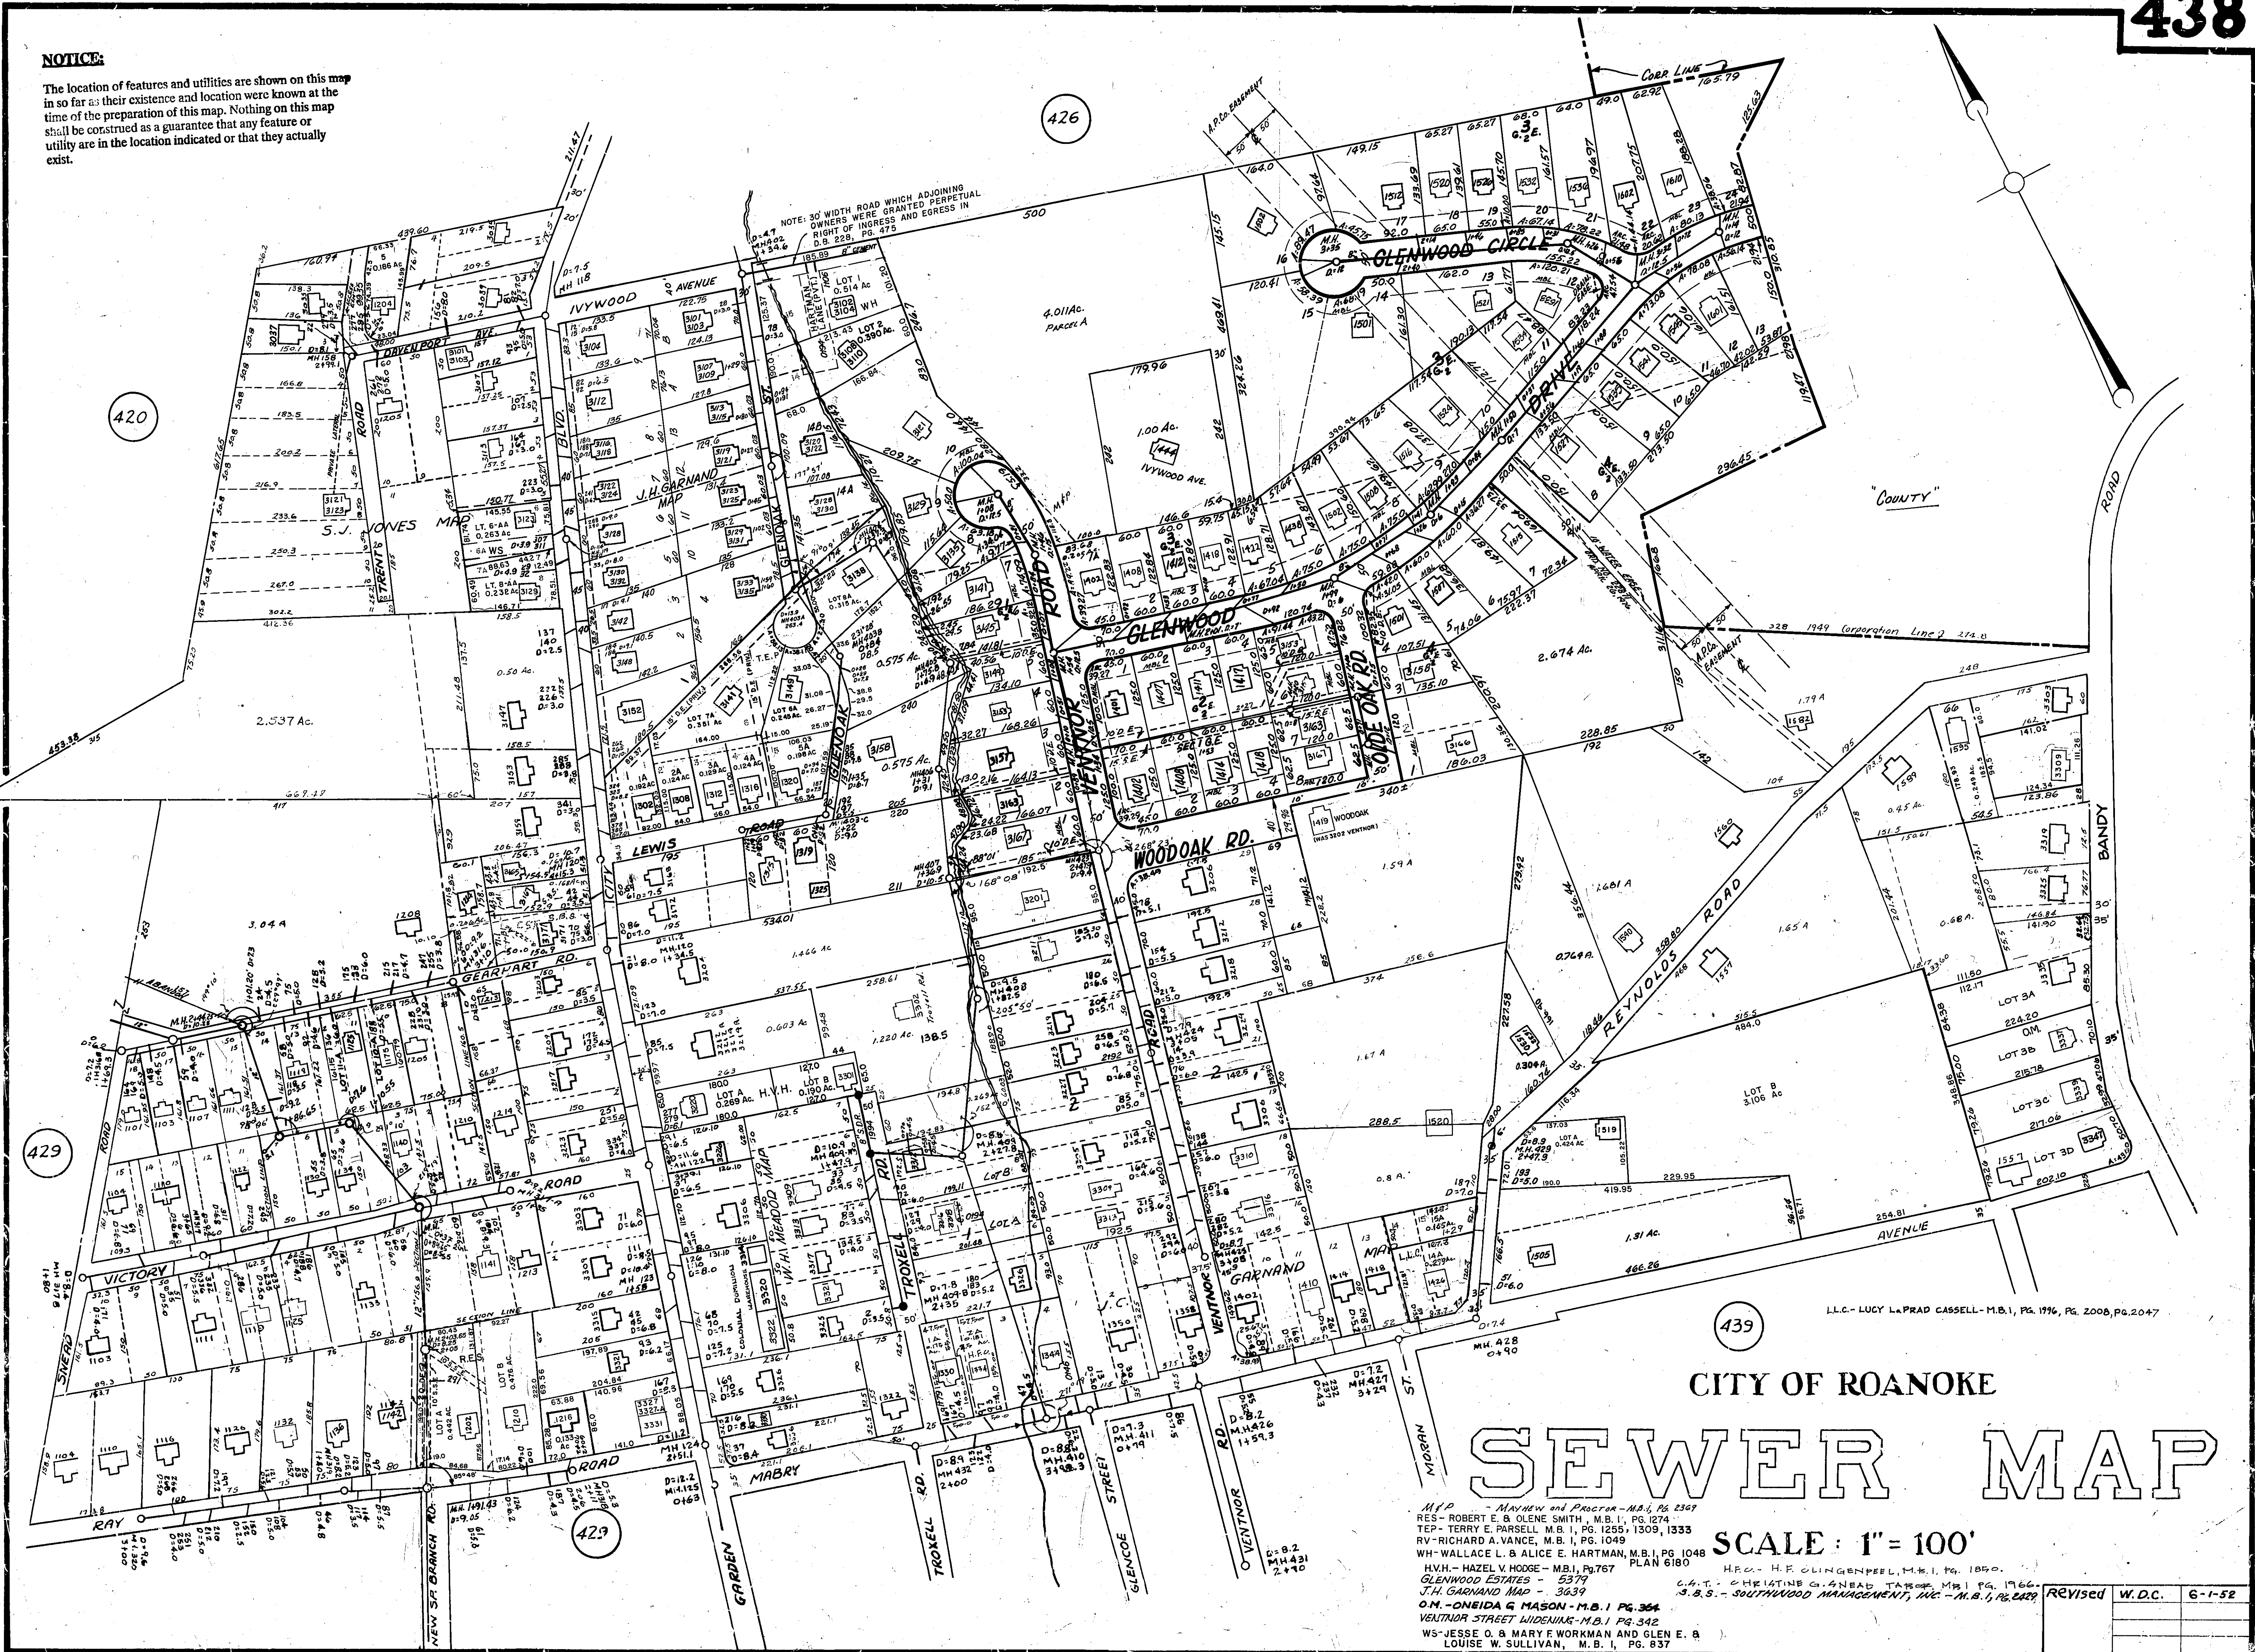

CITY OF ROANOKE

# SEWER MAP

SCALE: 1" = 100'

M.P. - MAYHEW and PROCTOR - M.B.1, PG. 2367  
 RES - ROBERT E. & OLENE SMITH, M.B.1, PG. 1274  
 TEP - TERRY E. PARSELL, M.B.1, PG. 1255, 1309, 1333  
 RV - RICHARD A. VANCE, M.B.1, PG. 1049  
 WH - WALLACE L. & ALICE E. HARTMAN, M.B.1, PG. 1048  
 H.V.H. - HAZEL V. HODGE - M.B.1, PG. 767  
 GLENWOOD ESTATES - 5377  
 J.H. GARNAND MAP - 3639  
 O.M. - ONEIDA G. MASON - M.B.1 PG. 364  
 VENTNOR STREET WIDENING - M.B.1 PG. 342  
 WS - JESSE O. & MARY F. WORKMAN AND GLEN E. & LOUISE W. SULLIVAN, M.B.1, PG. 837

| REVISED | W.D.C. | 6-1-52 |
|---------|--------|--------|
|         |        |        |
|         |        |        |
|         |        |        |