
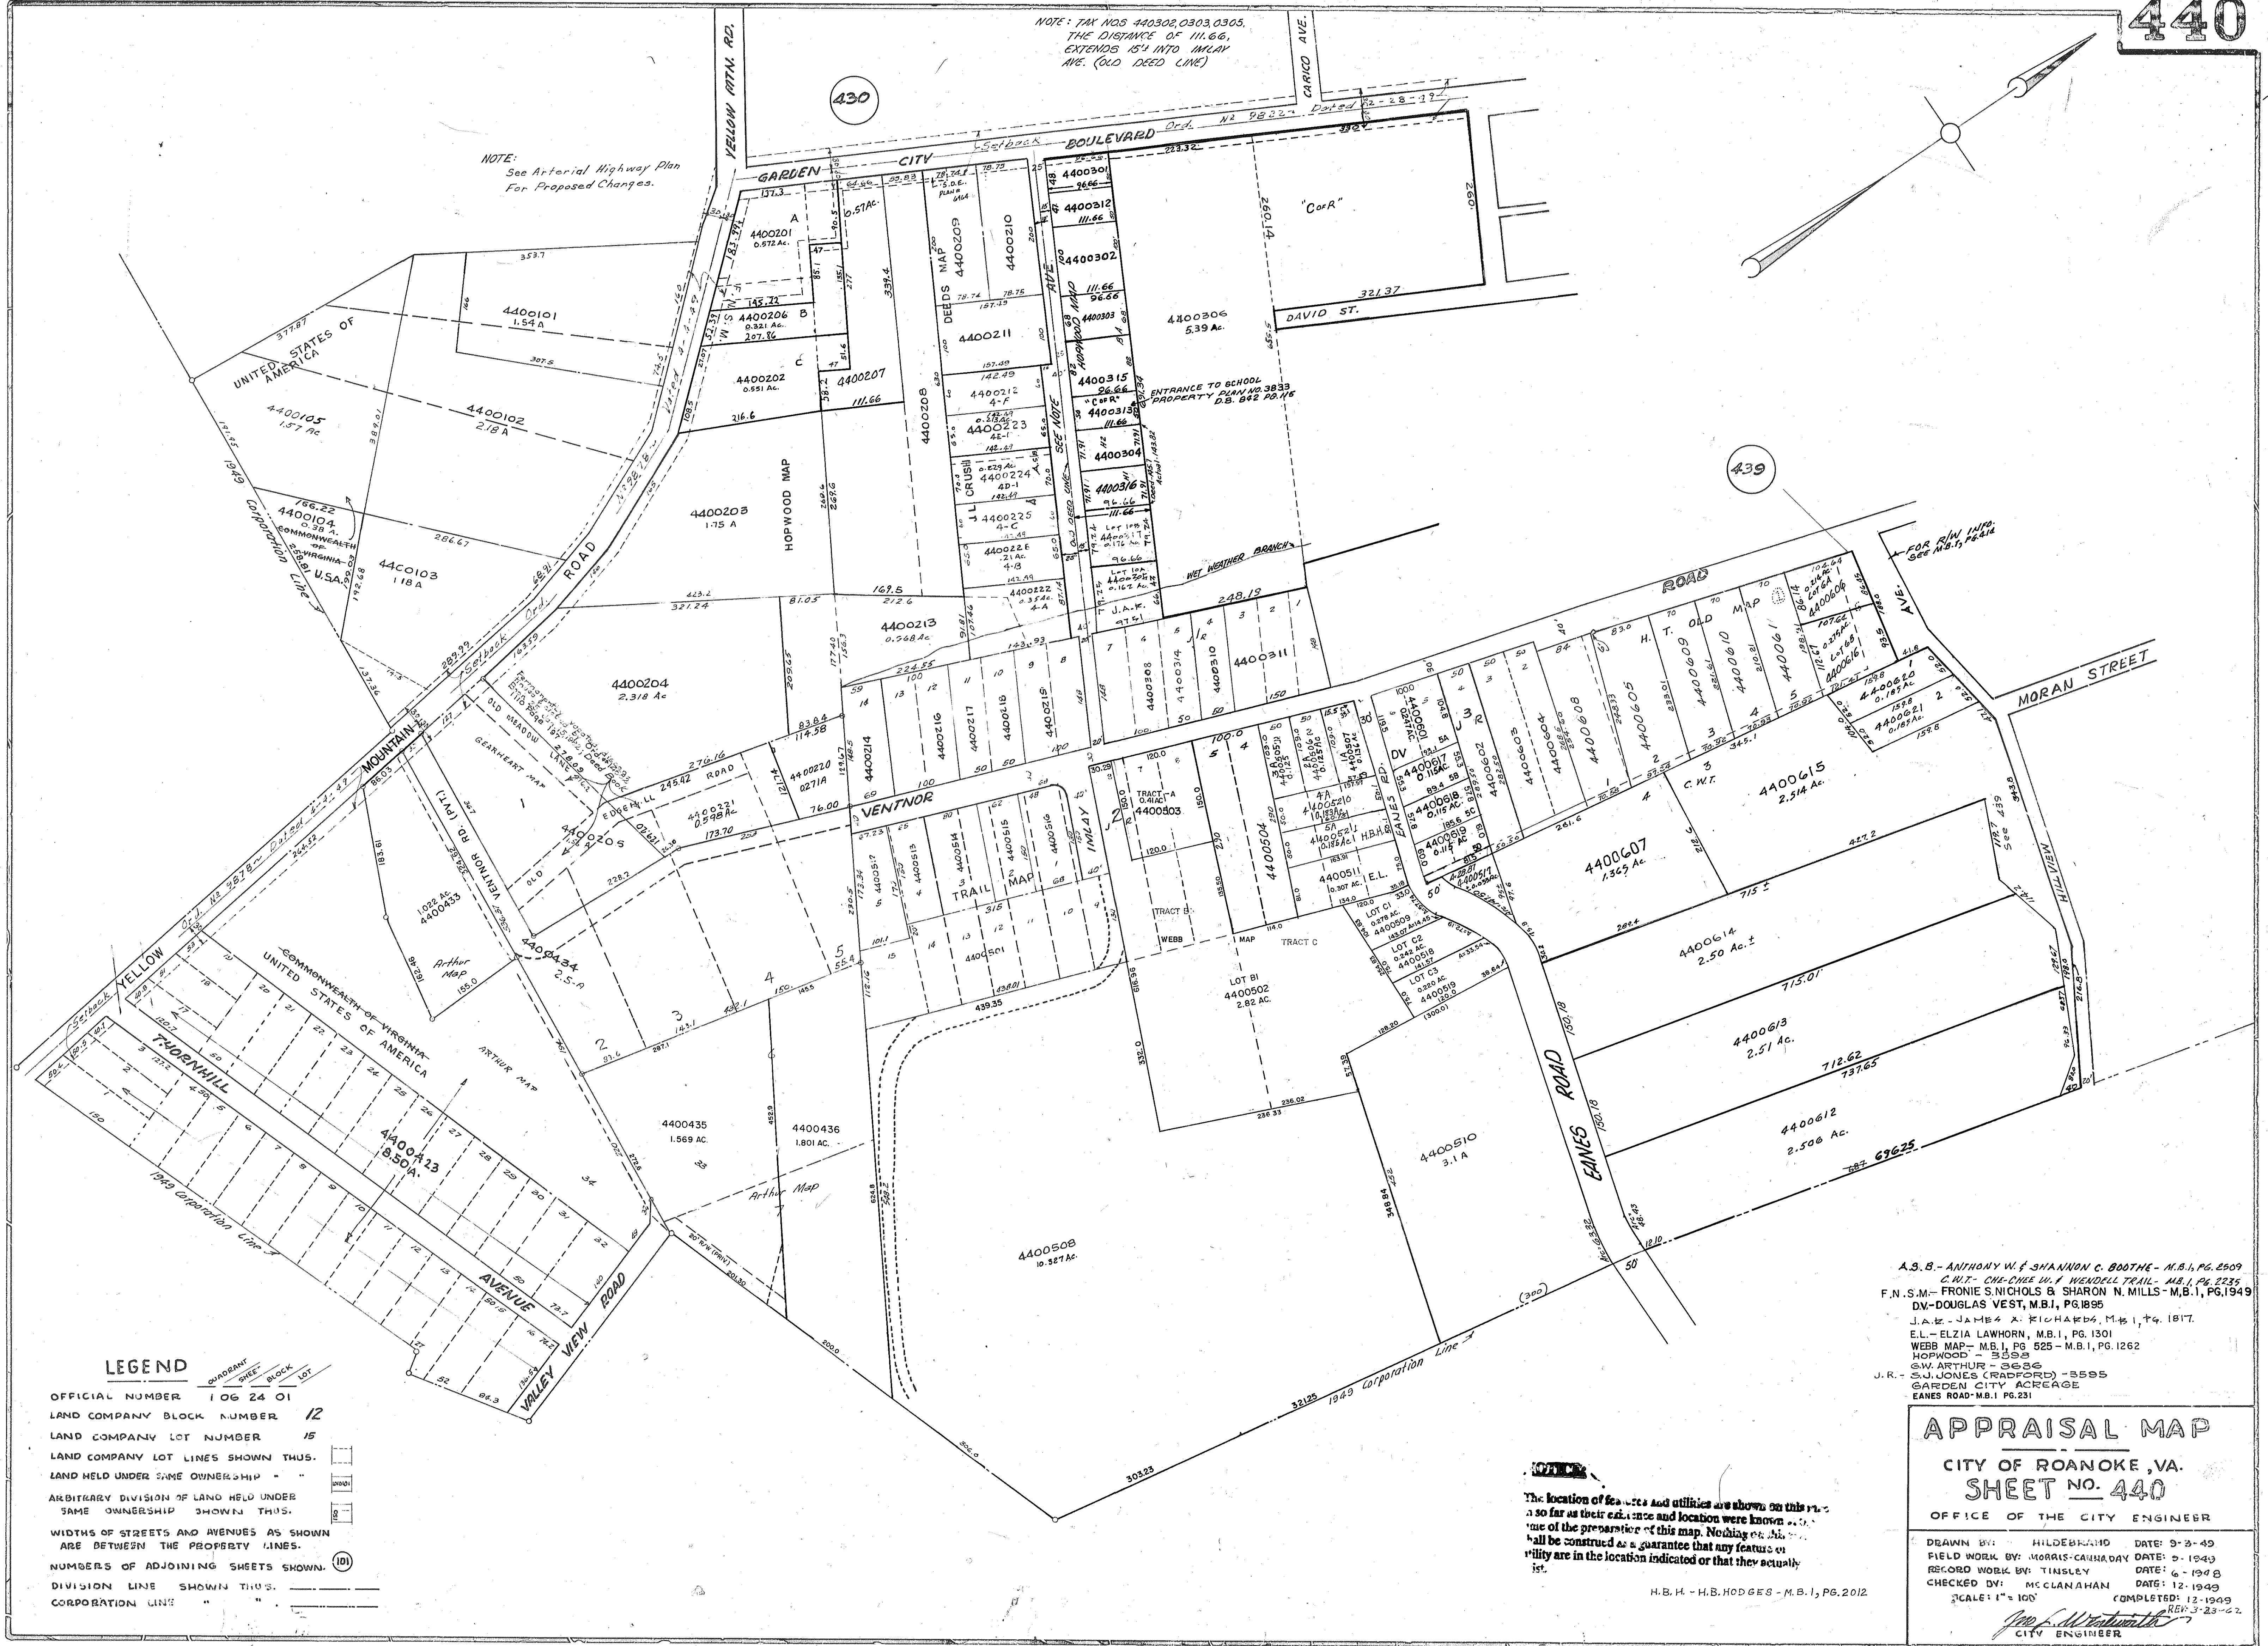


NOTE: T.M. NOS 440302, 0303, 0305.
THE DISTANCE OF 111.66,
EXTENDS 15' INTO INLAY
AVE. (OLD DEED LINE)

NOTE:
See Arterial Highway Plan
For Proposed Changes.

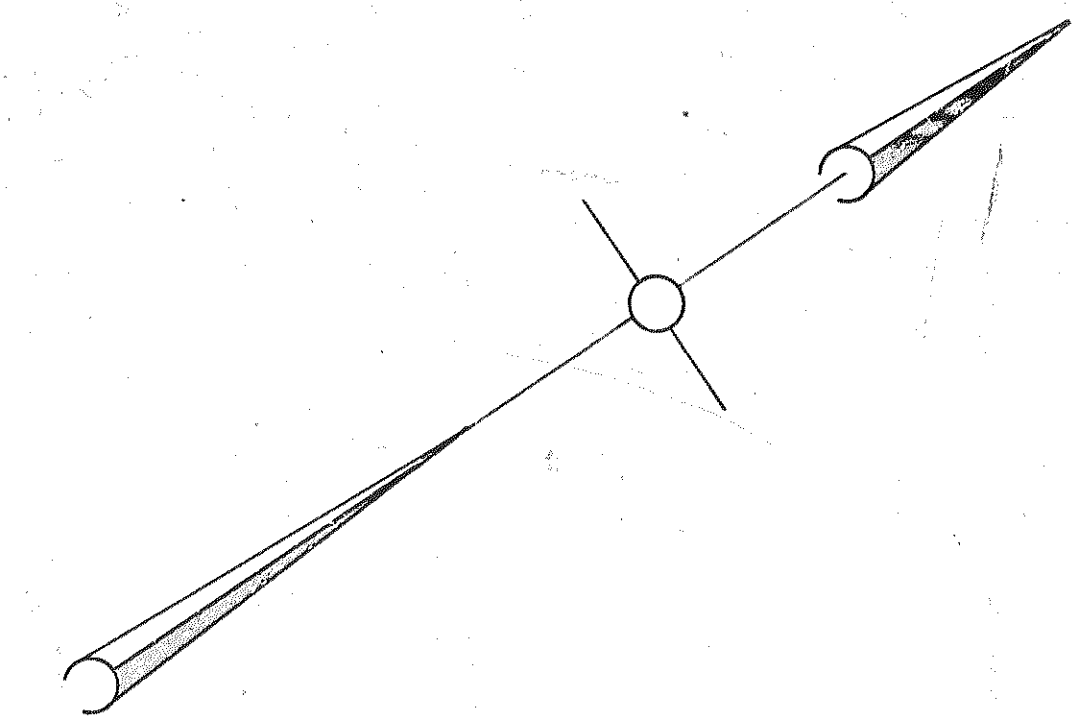

LEGEND

OFFICIAL NUMBER 106 24 01
LAND COMPANY BLOCK NUMBER 12
LAND COMPANY LOT NUMBER 15
LAND COMPANY LOT LINES SHOWN THUS.
LAND HELD UNDER SAME OWNERSHIP -
ARBITRARY DIVISION OF LAND HELD UNDER
SAME OWNERSHIP SHOWN THUS.
WIDTHS OF STREETS AND AVENUES AS SHOWN
ARE BETWEEN THE PROPERTY LINES.
NUMBERS OF ADJOINING SHEETS SHOWN: (101)
DIVISION LINE SHOWN THUS.
CORPORATION LINE -

APPRAISAL MAP
CITY OF ROANOKE, VA.
SHEET NO. 440

OFFICE OF THE CITY ENGINEER

DRAWN BY: HILDEBRAND DATE: 9-3-49
FIELD WORK BY: MORRIS-CAHAGADAY DATE: 6-1949
RECORD WORK BY: TINSLEY DATE: 6-1948
CHECKED BY: MCCLANAHAN DATE: 12-1949
SCALE: 1" = 100' COMPLETED: 12-1949
CITY ENGINEER

The location of features and utilities are shown on this map
as far as their existence and location were known at the
time of the preparation of this map. Nothing on this
map shall be construed as a guarantee that any features or
utilities are in the location indicated or that they actually
exist.

H.B.H. - H.B. HODGES - M.B.I. PG. 2012