


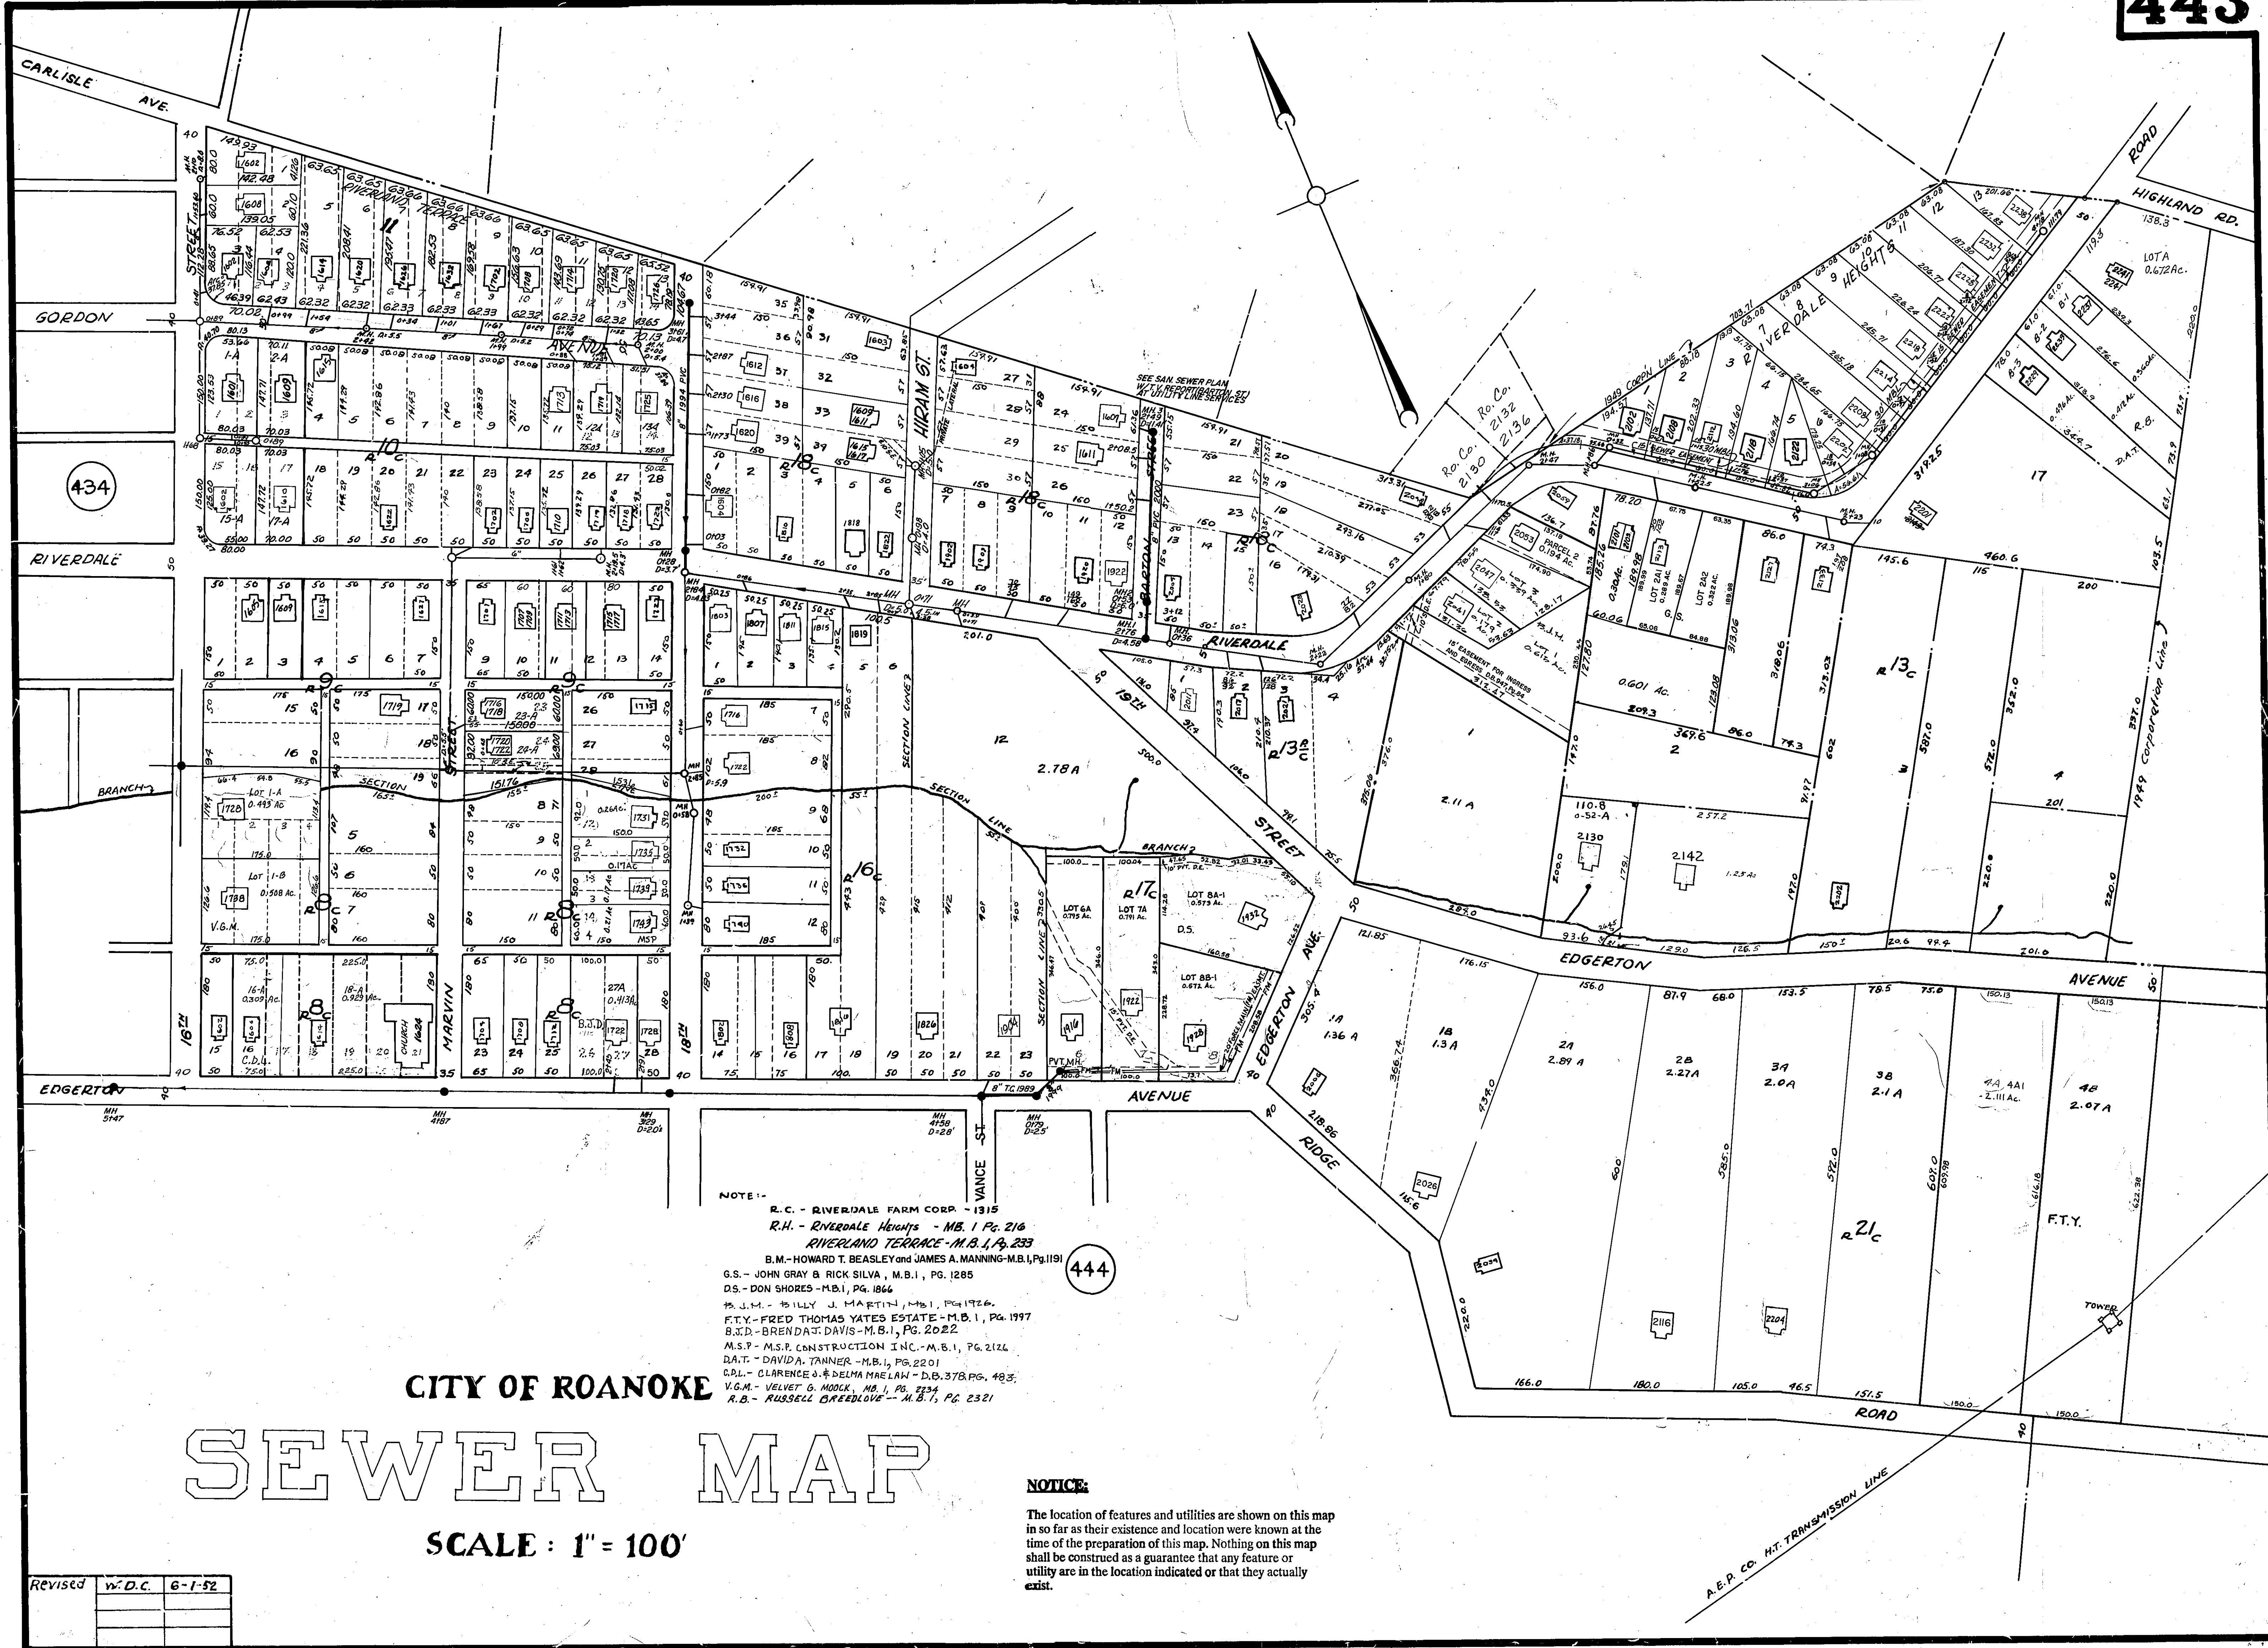

CITY OF ROANOKE

SEWER MAP

SCALE : 1" = 100'

Revised	W.D.C.	6-1-52

NOTE:-
R.C. - RIVERDALE FARM CORP. - 1315
R.H. - RIVERDALE HEIGHTS - M.B. 1 Pg. 216
RIVERLAND TERRACE - M.B. 1 Pg. 233
B.M. - HOWARD T. BEASLEY and JAMES A. MANNING - M.B. 1 Pg. 1191
G.S. - JOHN GRAY & RICK SILVA, M.B. 1, Pg. 1285
D.S. - DON SHORES - M.B. 1, Pg. 1866
J.M. - JIMMY J. MARTIN, M.B. 1, Pg. 1976
F.T.Y. - FRED THOMAS YATES ESTATE - M.B. 1, Pg. 1997
B.D. - BRENDA DAVIS - M.B. 1, Pg. 2022
M.S.P. - M.S.P. CONSTRUCTION INC. - M.B. 1, Pg. 2124
D.A.T. - DAVID A. TANNER - M.B. 1, Pg. 2201
C.D.L. - CLARENCE D. DELMA WELSH - D.B. 378 Pg. 483
V.G.M. - VELVET G. MOORE, M.B. 1, Pg. 2324
R.B. - RUSSELL BREEDLOVE - M.B. 1, Pg. 2321

NOTICE:

The location of features and utilities are shown on this map in so far as their existence and location were known at the time of the preparation of this map. Nothing on this map shall be construed as a guarantee that any feature or utility are in the location indicated or that they actually exist.