


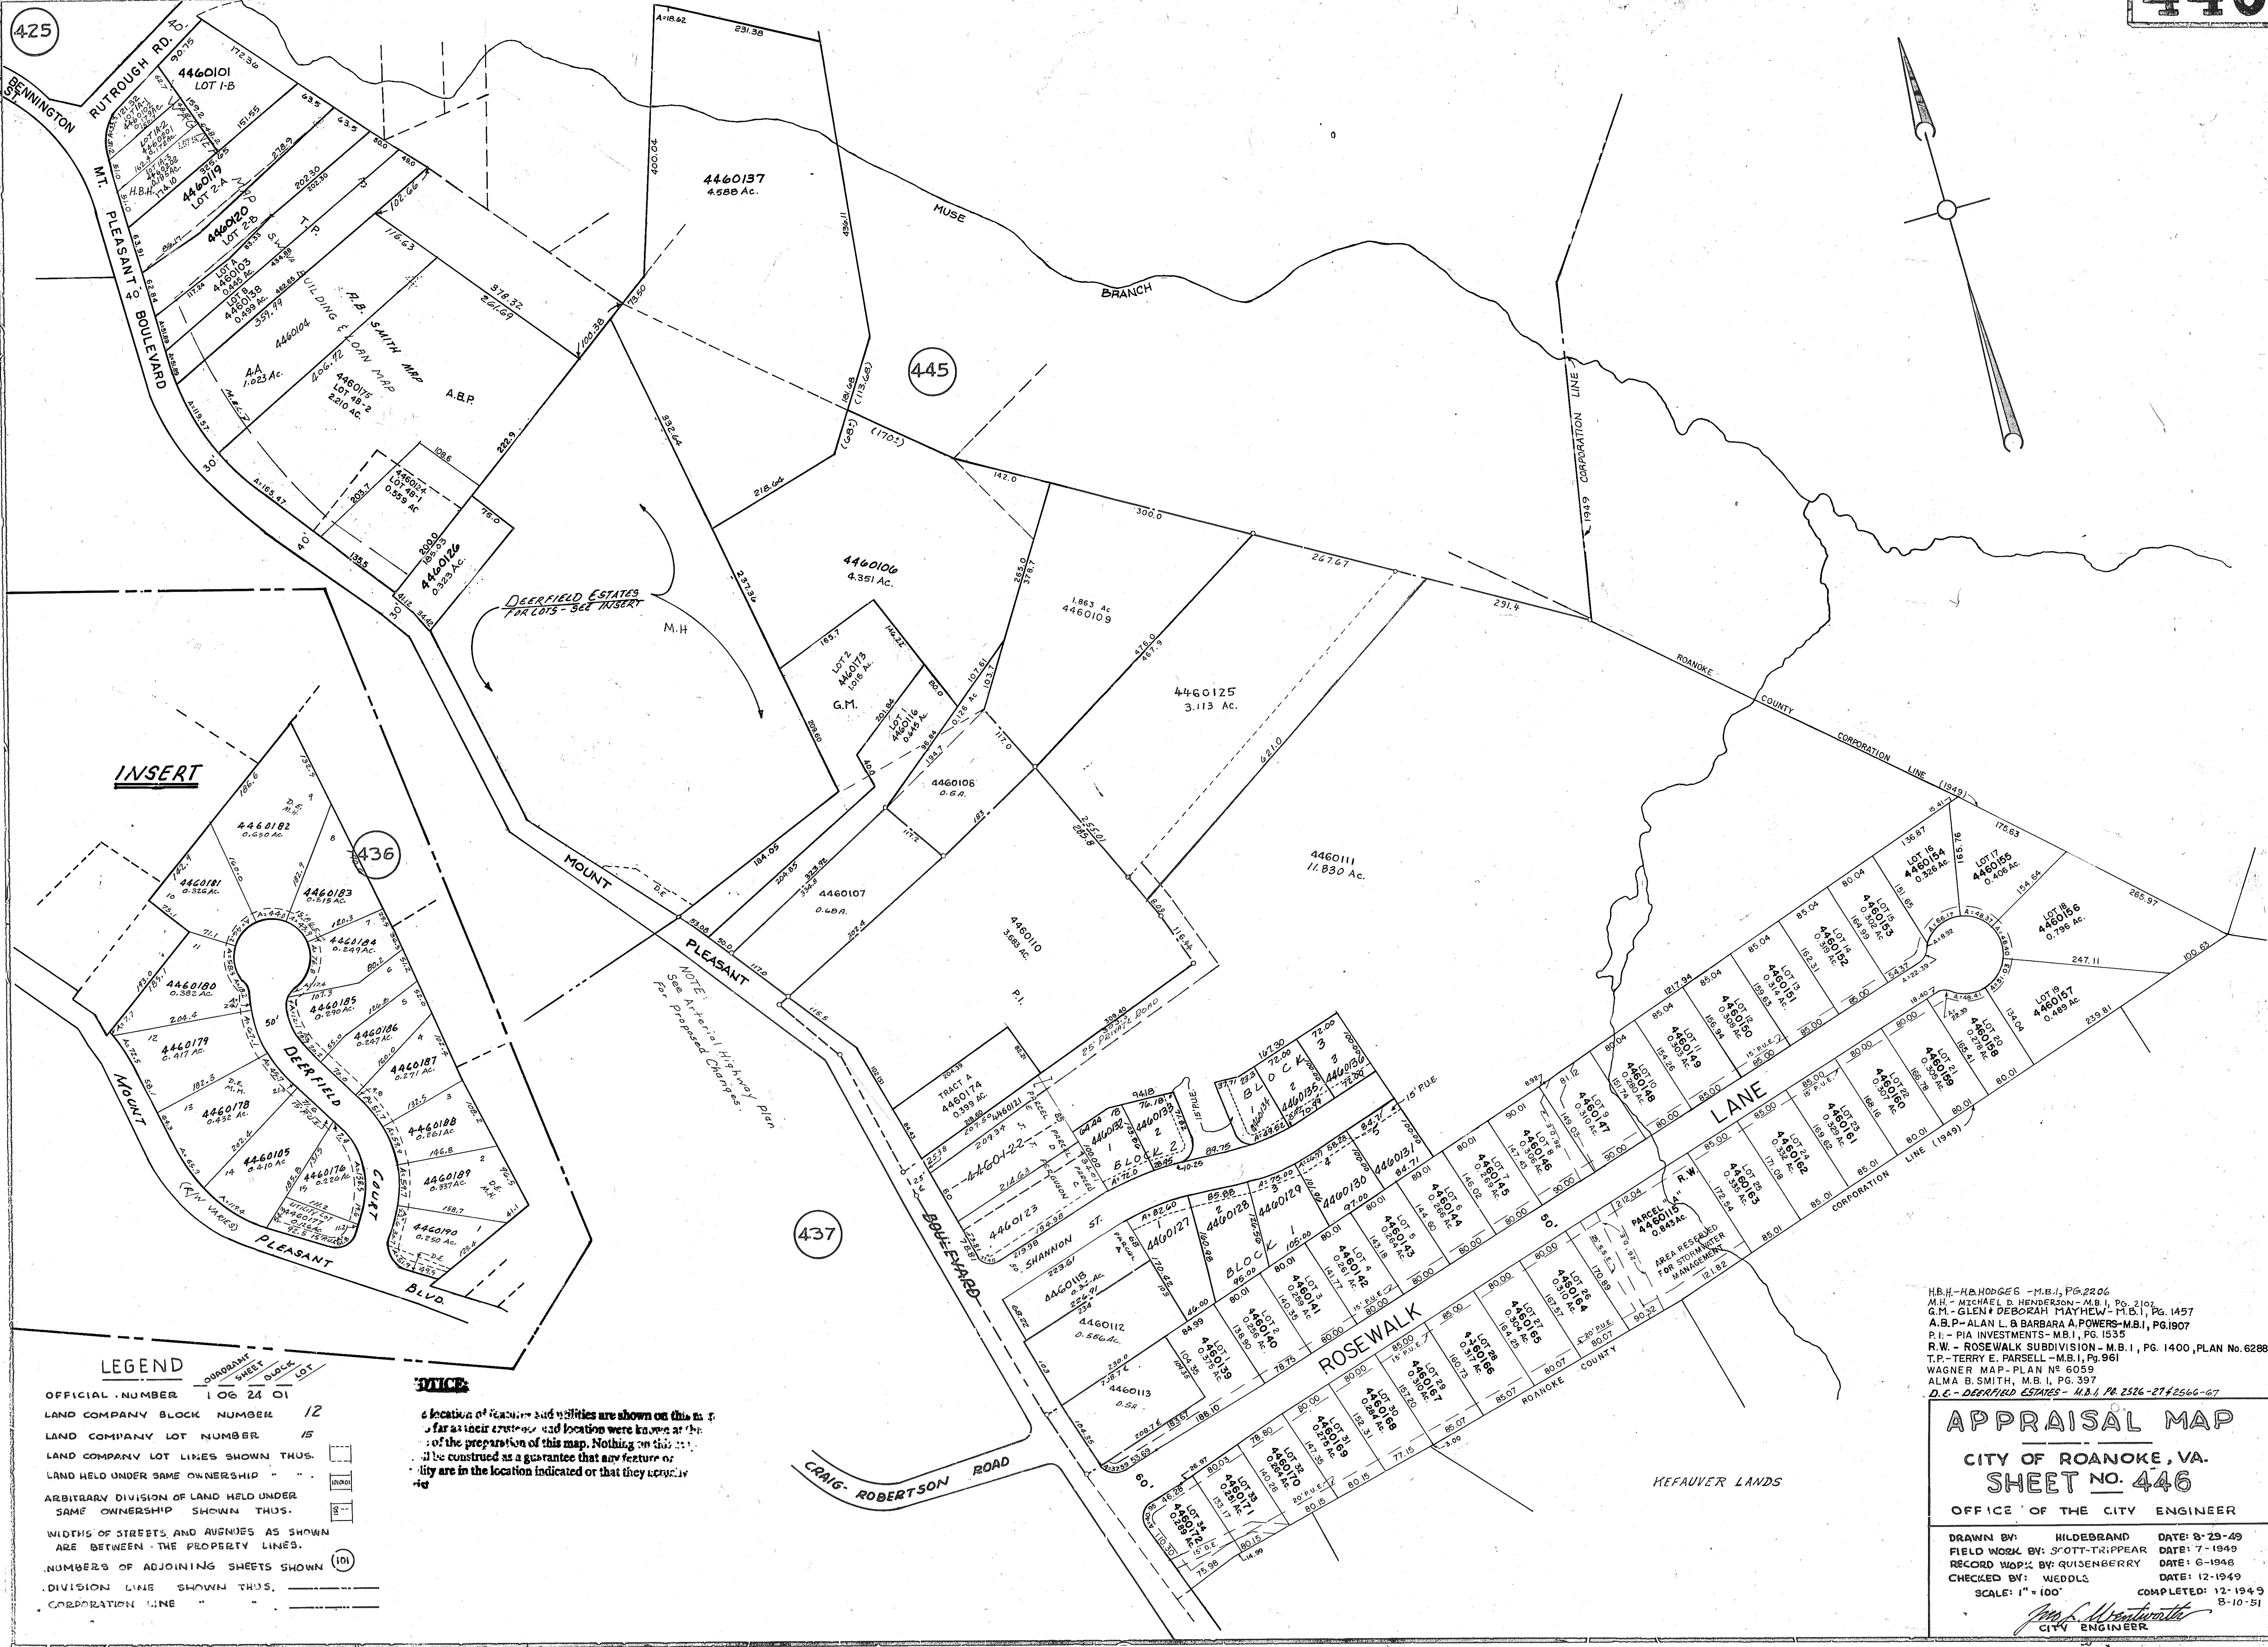

H.B.H. - H.B. HODGES - M.B.I., PG. 2206
M.H. - MICHAEL D. HENDERSON - M.B.I., PG. 2101
G.M. - GLEN D. DEBORAH MAYHEW - M.B.I., PG. 1457
A.B.P. - ALAN L. B. BARBARA A. POWERS - M.B.I., PG. 1907
P.I. - PIA INVESTMENTS - M.B.I., PG. 1535
R.W. - ROSEWALK SUBDIVISION - M.B.I., PG. 1400, PLAN No. 6288
T.P. - TERRY E. PARSELL - M.B.I., PG. 961
WAGNER MAP - PLAN No. 6059
ALMA B. SMITH, M.B.I., PG. 397
D.E. - DEERFIELD ESTATES - M.B.I., PG. 2526-27 & 2566-67

APPRAISAL MAP
CITY OF ROANOKE, VA.
SHEET NO. 446
OFFICE OF THE CITY ENGINEER

DRAWN BY: HILDEBRAND DATE: 8-29-49
FIELD WORK BY: SCOTT-Tripp DATE: 7-1949
RECORD WORK BY: QUIGGERS DATE: 6-1948
CHECKED BY: WEDDLE DATE: 12-1949
SCALE: 1" = 100' COMPLETED: 12-1949
8-10-51

James West
CITY ENGINEER

LEGEND

OFFICIAL NUMBER 106 24 01
LAND COMPANY BLOCK NUMBER 12
LAND COMPANY LOT NUMBER 15
LAND COMPANY LOT LINES SHOWN THUS: [Symbol]
LAND HELD UNDER SAME OWNERSHIP [Symbol]
ARBITRARY DIVISION OF LAND HELD UNDER SAME OWNERSHIP SHOWN THUS: [Symbol]
WIDTHS OF STREETS AND AVENUES AS SHOWN ARE BETWEEN THE PROPERTY LINES.
NUMBERS OF ADJOINING SHEETS SHOWN (101)
DIVISION LINE SHOWN THUS: [Symbol]
CORPORATION LINE [Symbol]

NOTES

1. Location of features and utilities are shown on this map as far as their existence and location were known at the time of the preparation of this map. Nothing on this map should be construed as a guarantee that any feature or utility is in the location indicated or that they actually are.