


The location of features and utilities are shown on this map in so far as their existence and location were known at the time of the preparation of this map. Nothing on this map shall be construed as a guarantee that any feature or utility are in the location indicated or that they actually exist.

NOTICE:

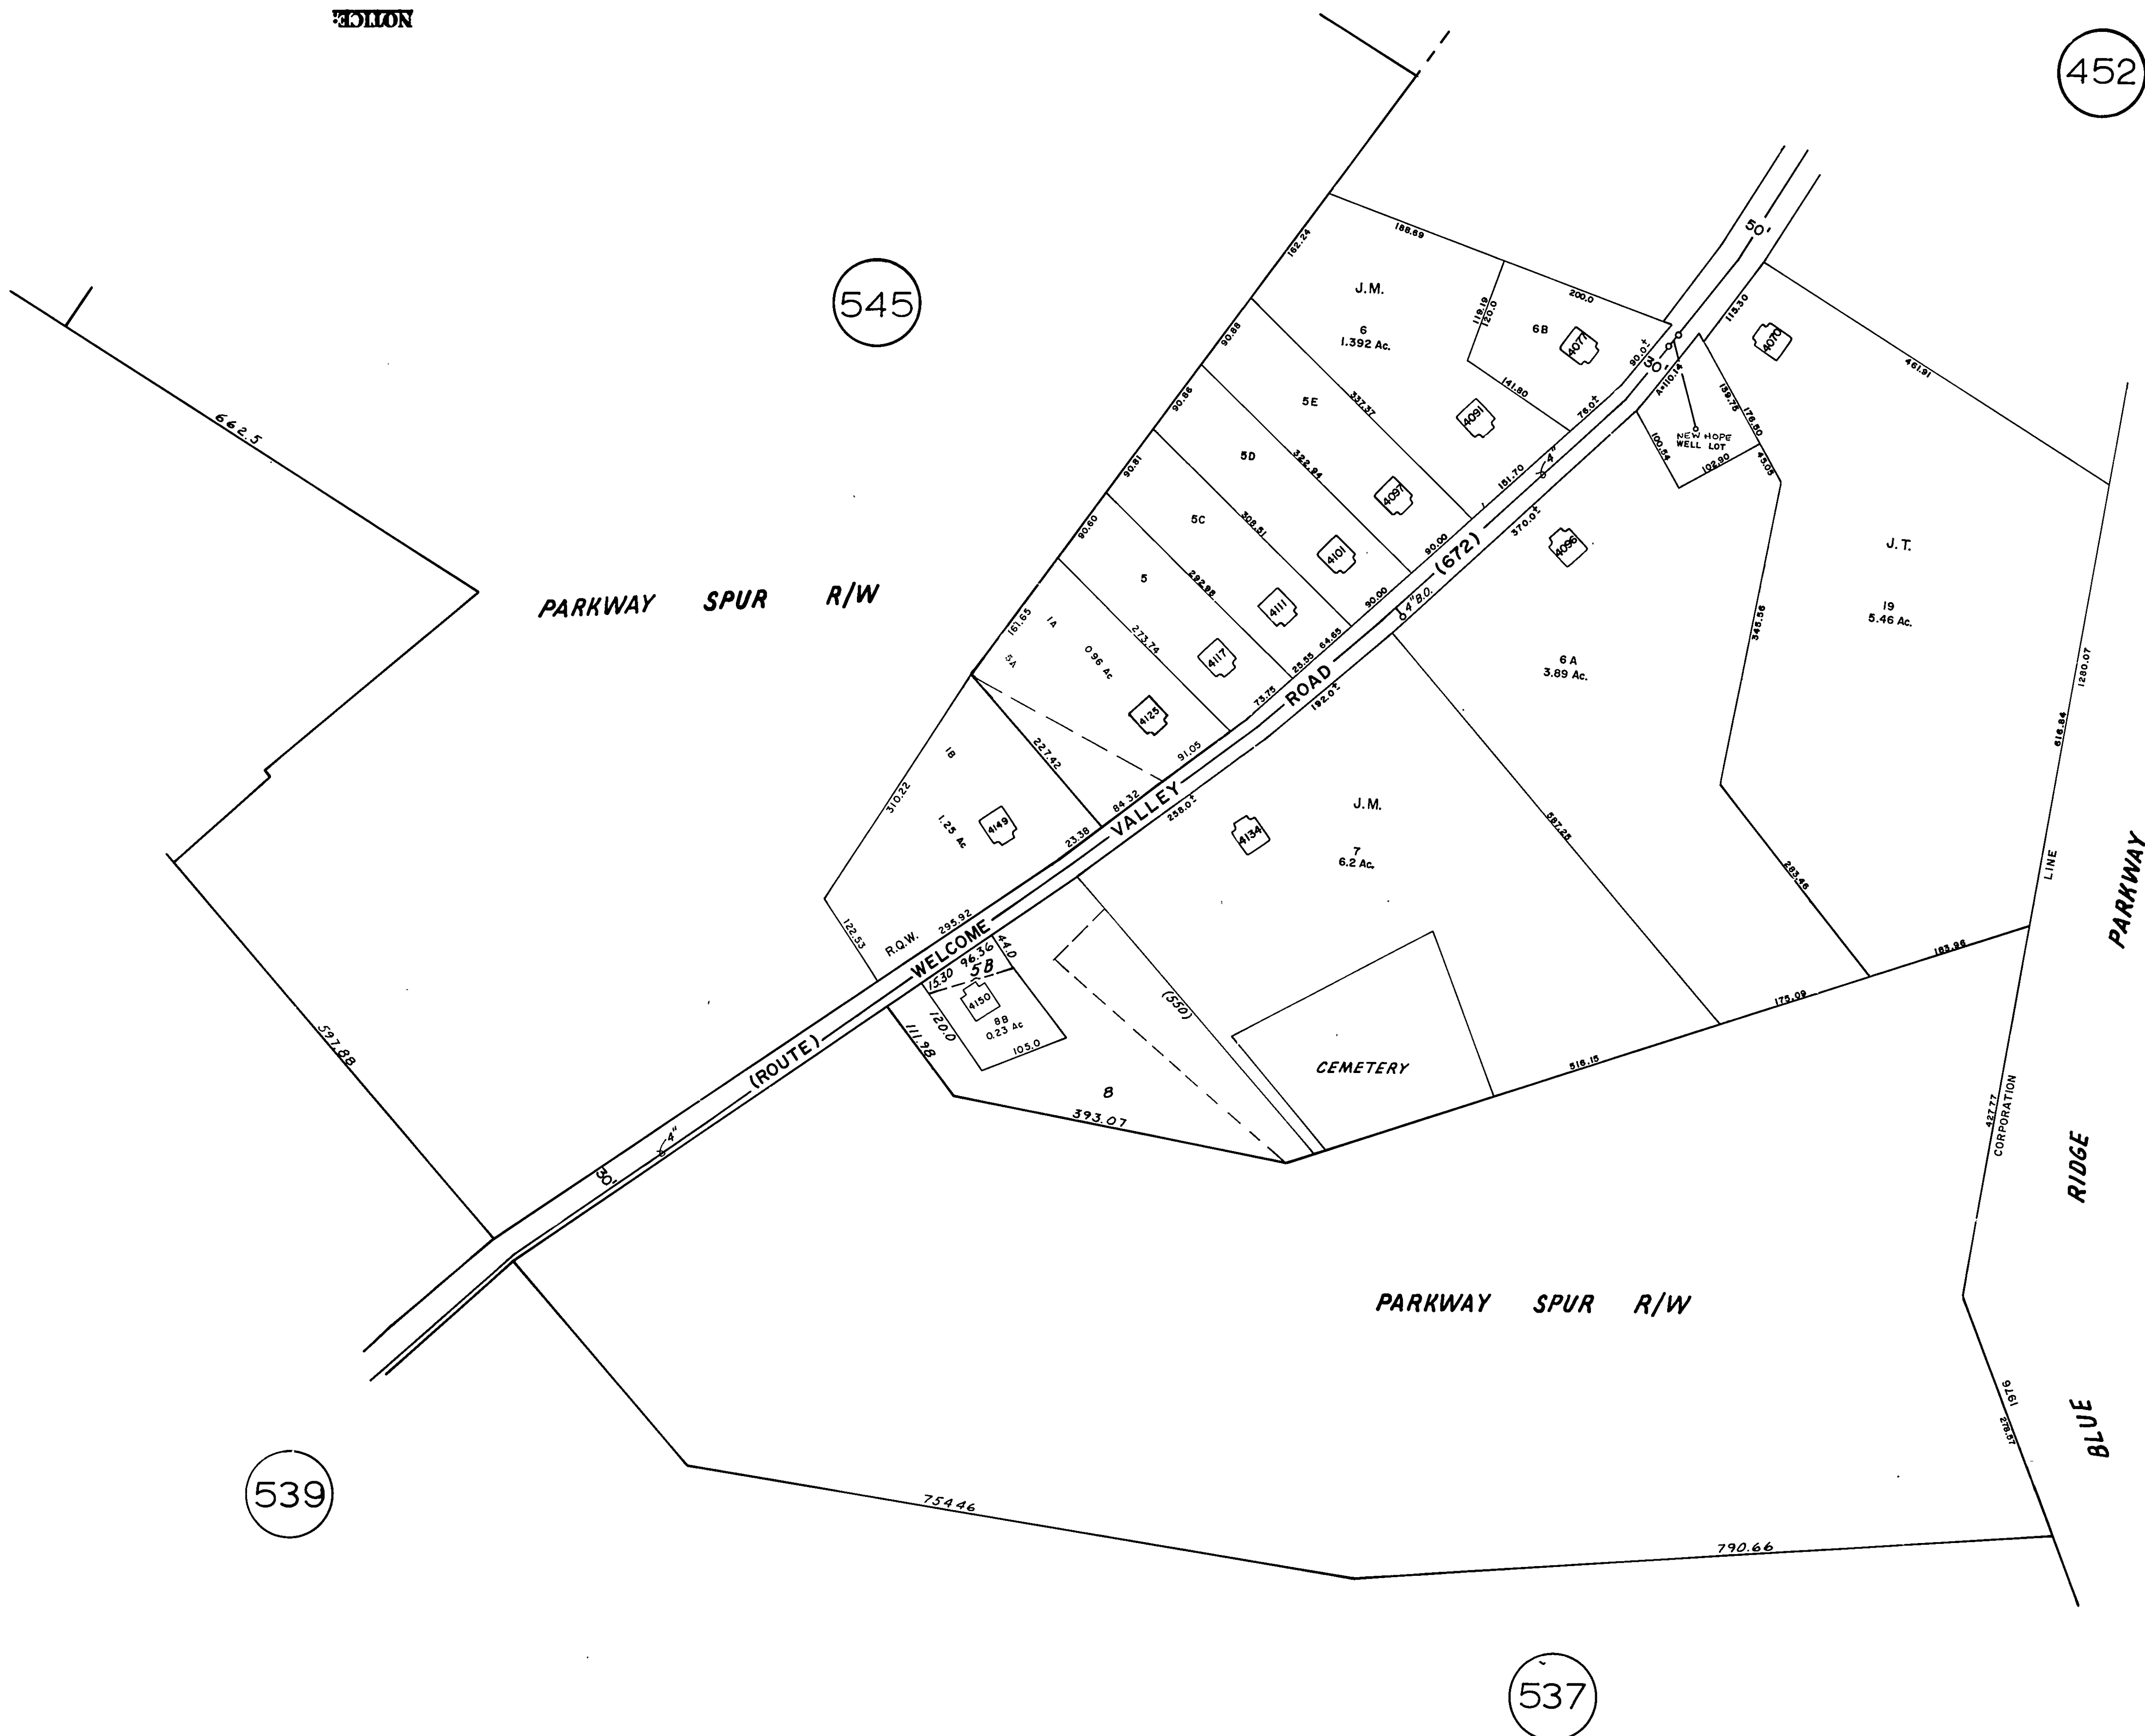

R.Q.W.-ROCKYDALE QUARRIES CORP. AND WILSON, FRANK E. & ELMIRA M., M.B. 1, PG. 765

JM- JACOB MYERS P.B. 1 Pg. 333

JT- JACOB TROUT HEIRS D.B. 300 Pg. 408

() DISTANCE TO POINT IN ROAD

WATER MAP

CITY OF ROANOKE, VA.

SHEET NO. 453

OFFICE OF THE CITY ENGINEER

DRAWN BY:	DATE:
FIELD WORK BY:	DATE:
RECORD WORK BY:	DATE:
CHECKED BY:	DATE:
SCALE: 1"=100'	REVISED:

Thomas J. Brady
CITY ENGINEER