


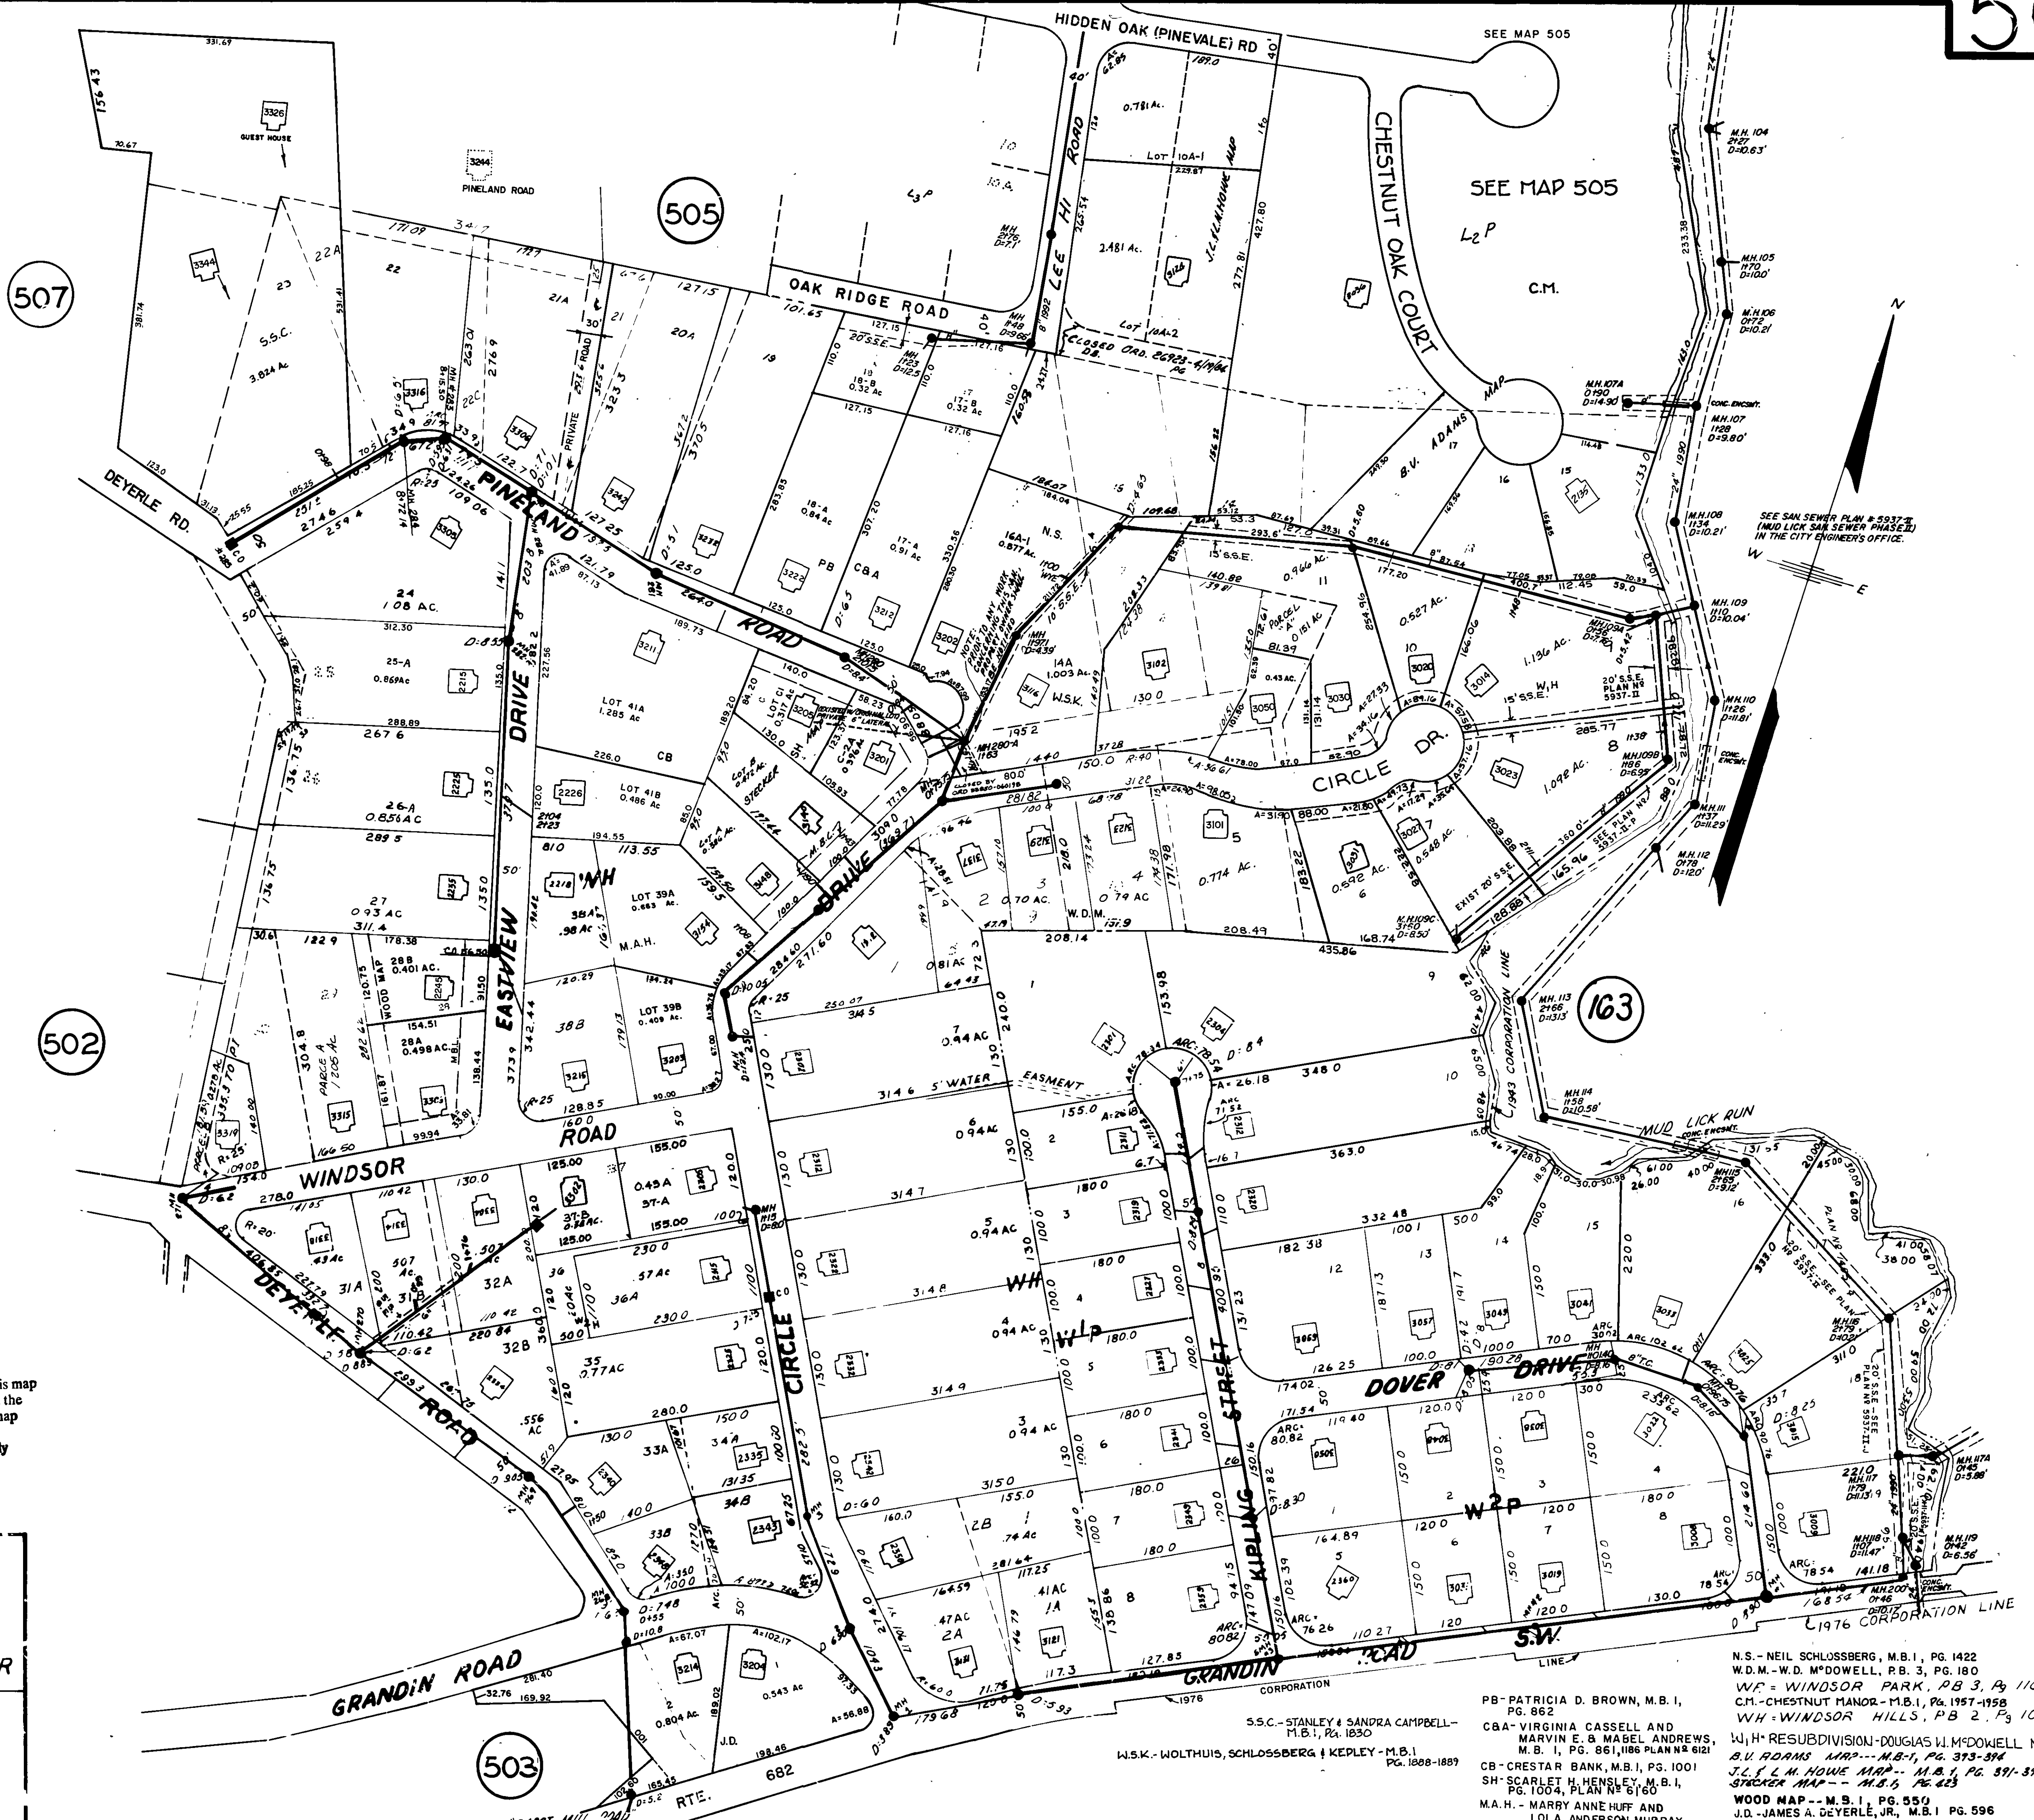

NOTICE:

The location of features and utilities are shown on this map in so far as their existence and location were known at the time of the preparation of this map. Nothing on this map shall be construed as a guarantee that any feature or utility are in the location indicated or that they actually exist.

SEWER MAP
CITY OF ROANOKE, VA.
SHEET NO. 501
OFFICE OF THE CITY ENGINEER

DRAWN BY L.W. BOOTH
FIELD WORK BY DATE
RECORD WORK BY DATE
CHECKED BY DATE
SCALE 1"=100' REVISED

CITY ENGINEER

S.S.C. - STANLEY & SANDRA CAMPBELL - M.B. 1, PG. 1830
W.S.K. - WOLTHUIS, SCHLOSSBERG & KEDLEY - M.B. 1, PG. 1808-1889

P.B. - PATRICIA D. BROWN, M.B. 1, PG. 862
C.B.A. - VIRGINIA CASSELL AND MARVIN E. & MABEL ANDREWS, M.B. 1, PG. 861, 1186 PLAN # 6121
C.B. - CRESTAR BANK, M.B. 1, PG. 1001
S.H. - SCARLETT H. HENSLEY, M.B. 1, PG. 1004, PLAN # 6160
M.A.H. - MARRY ANNE HUFF AND LOLA ANDERSON MURRAY, M.B. 1, PG. 1467
N.S. - NEIL SCHLOSSBERG, M.B. 1, PG. 1422
W.D.M. - W.D. McDOWELL, P.B. 3, PG. 180
W.P. - WINDSOR PARK, P.B. 3, PG. 110
C.M. - CHESTNUT MANOR - M.B. 1, PG. 1957-1958
W.H. - WINDSOR HILLS, P.B. 2, PG. 109
W.H. - RESUBDIVISION - DOUGLAS W. McDOWELL, M.B. 1, PG. 6276
B.V. ADAMS - MAP - M.B. 1, PG. 373-374
J.L. & M. HOWE - MAP - M.B. 1, PG. 371-372
STODOL - MAP - M.B. 1, PG. 423
WOOD MAP - M.B. 1, PG. 550
J.D. - JAMES A. DEVERLE, JR., M.B. 1, PG. 596