


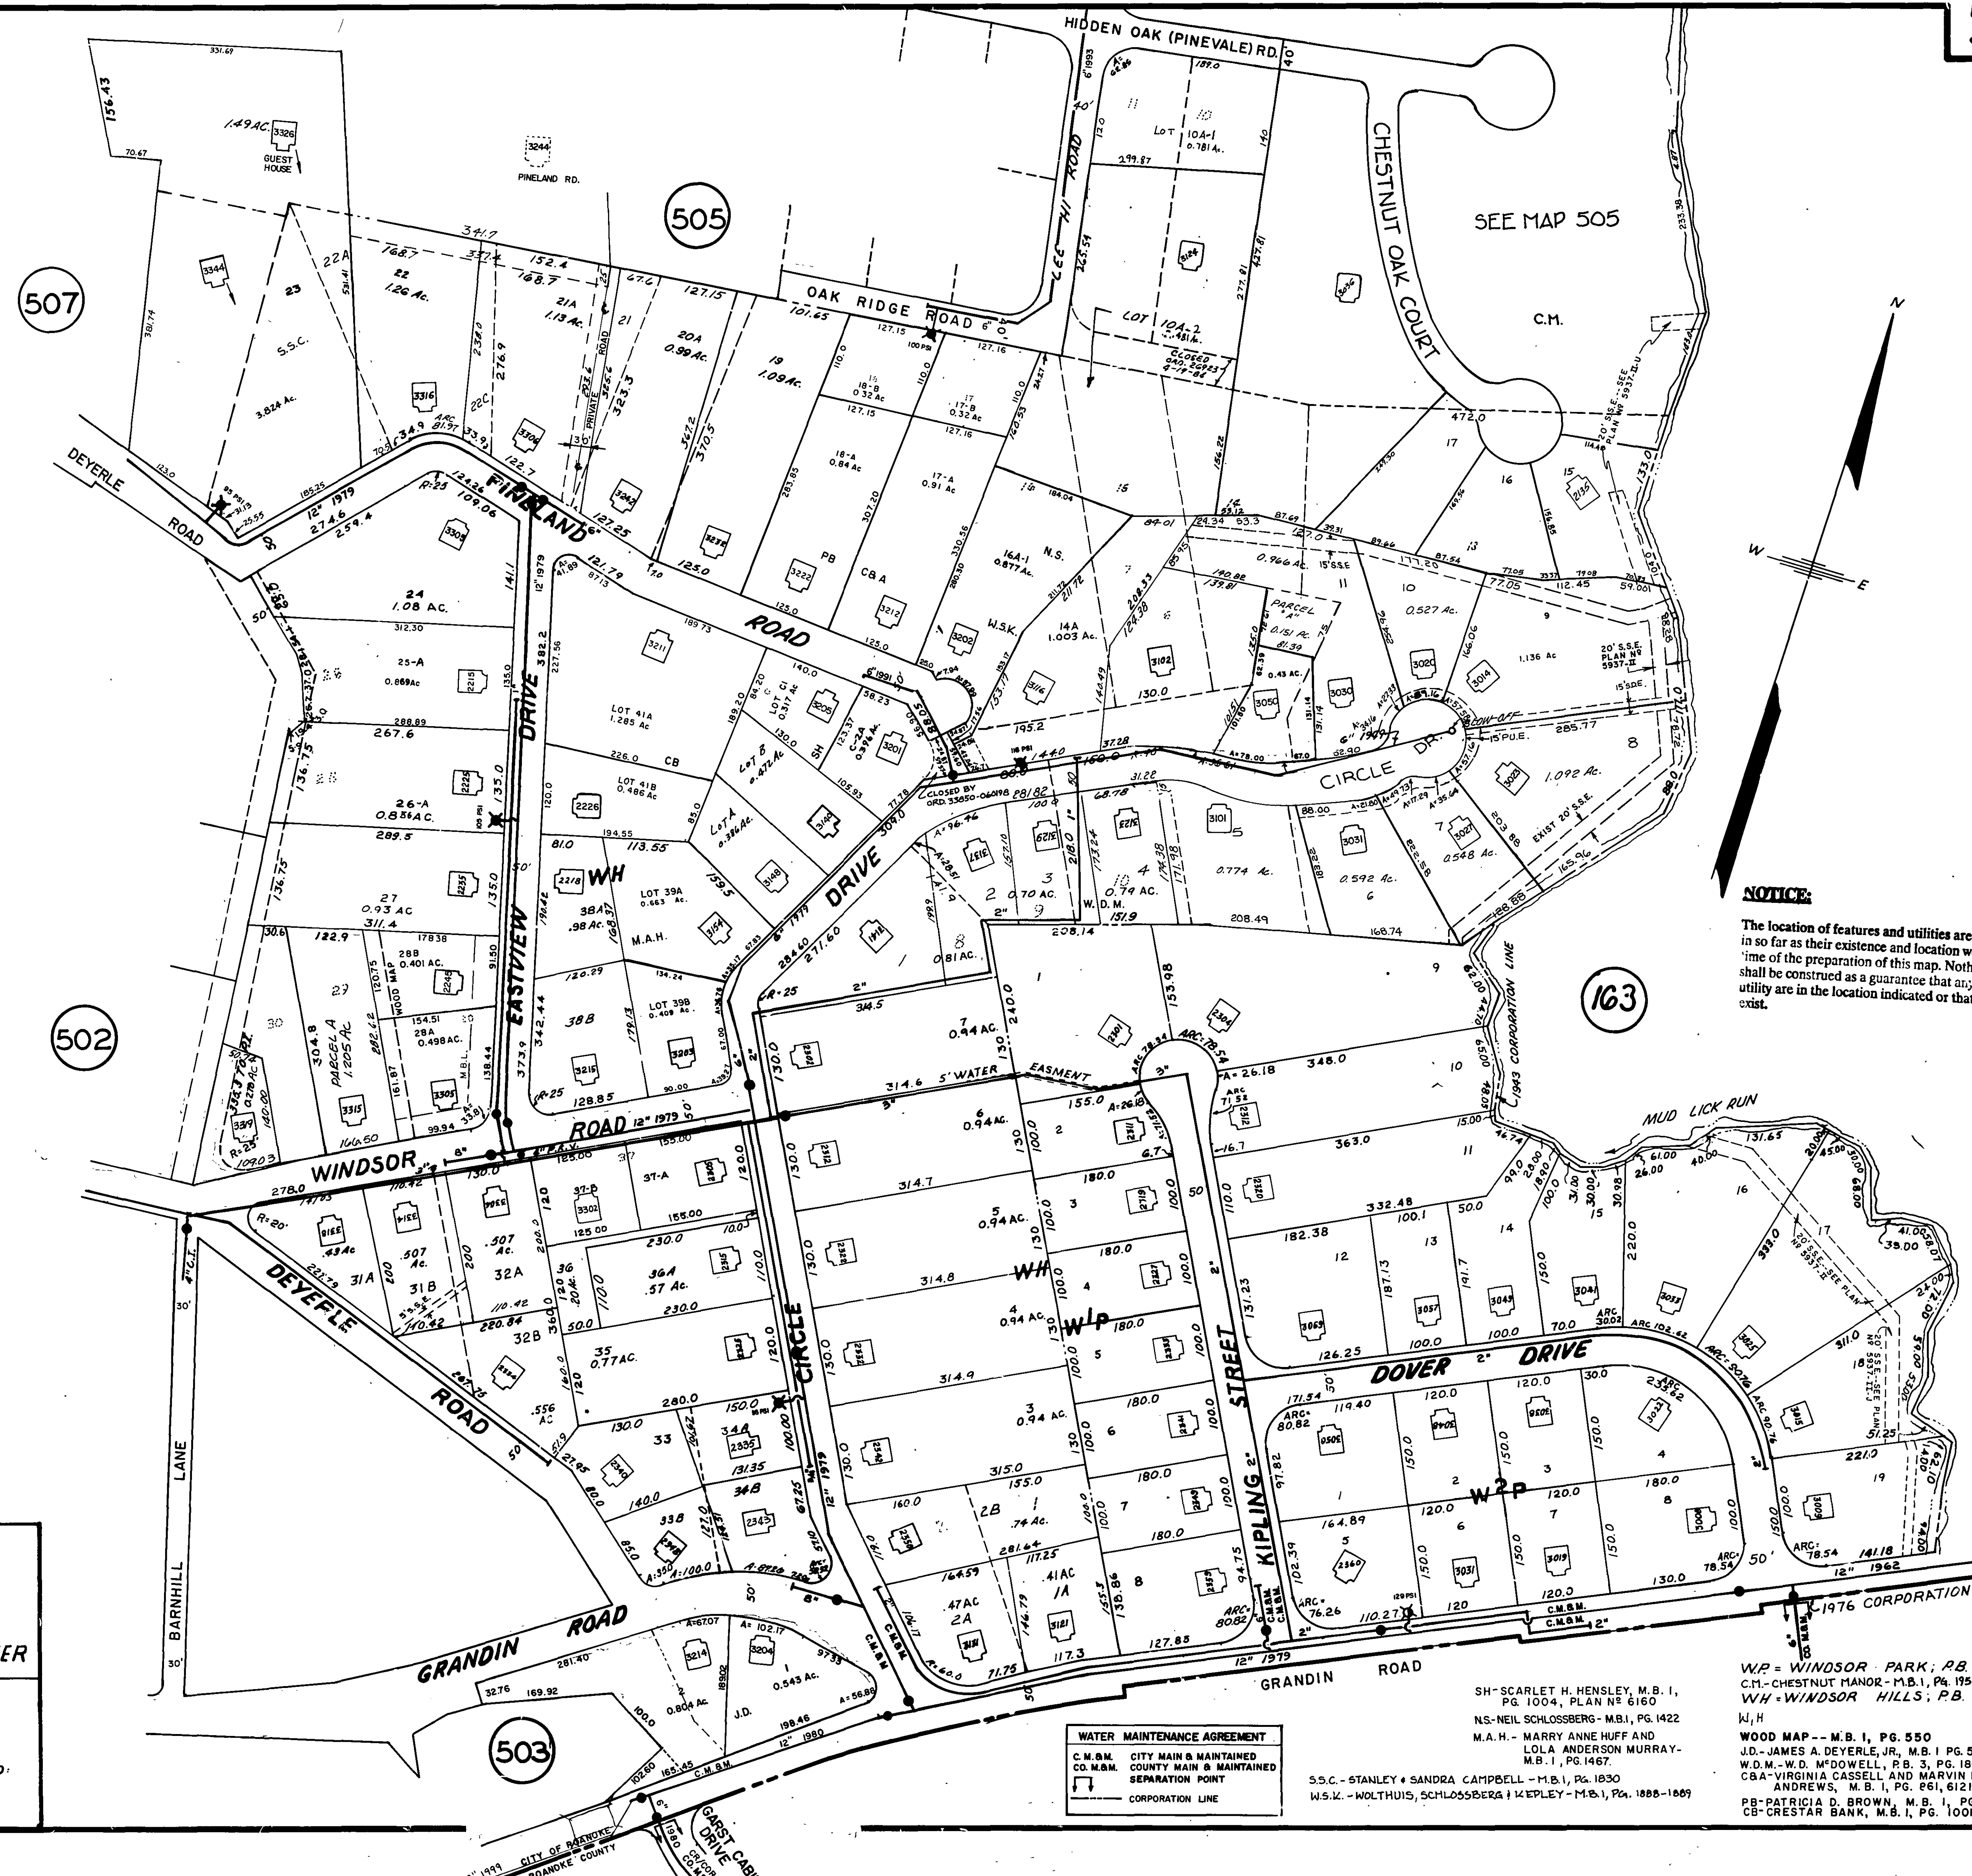

NOTICE:
The location of features and utilities are shown on this map in so far as their existence and location were known at the time of the preparation of this map. Nothing on this map shall be construed as a guarantee that any feature or utility are in the location indicated or that they actually exist.

WATER MAP
CITY OF ROANOKE, VA.
SHEET NO. 501
OFFICE OF THE CITY ENGINEER

DRAWN BY: L.W. BOOTH
FIELD WORK BY: DATE:
RECORD WORK BY: DATE:
CHECKED BY: DATE:
SCALE: 1" = 100'
REVISED:

WATER MAINTENANCE AGREEMENT
C.M.M. CITY MAIN & MAINTAINED
CO.M.M. COUNTY MAIN & MAINTAINED
SEPARATION POINT
CORPORATION LINE

SH - SCARLET H. HENSLEY, M.B. 1, PG. 1004, PLAN N° 6160
NS - NEIL SCHLOSSBERG - M.B. 1, PG. 1422
M.A.H. - MARRY ANNE HUFF AND LOLA ANDERSON MURRAY - M.B. 1, PG. 1467

S.S.C. - STANLEY & SANDRA CAMPBELL - M.B. 1, PG. 1830
W.S.K. - WOLTHUIS, SCHLOSSBERG & KEPLY - M.B. 1, PG. 1888-1889

W.P. - WINDSOR PARK; P.B. 3, P. 110
C.M. - CHESTNUT MANOR - M.B. 1, PG. 1957-1958
W.H. - WINDSOR HILLS; P.B. 2, P. 109
W.D. - WOOD MAP - M.B. 1, PG. 550
J.D. - JAMES A. DEYERLE, JR., M.B. 1 PG. 596
W.D.M. - W.D. M'DOWELL, P.B. 3, PG. 180
C.B.A. - VIRGINIA CASSELL AND MARVIN E. 8 MABEL ANDREWS, M.B. 1, PG. 261, 6121
P.B. - PATRICIA D. BROWN, M.B. 1, PG. 862
C.B. - CRESTAR BANK, M.B. 1, PG. 1001